



# Sec. 26 NW Verdi Twp. Name

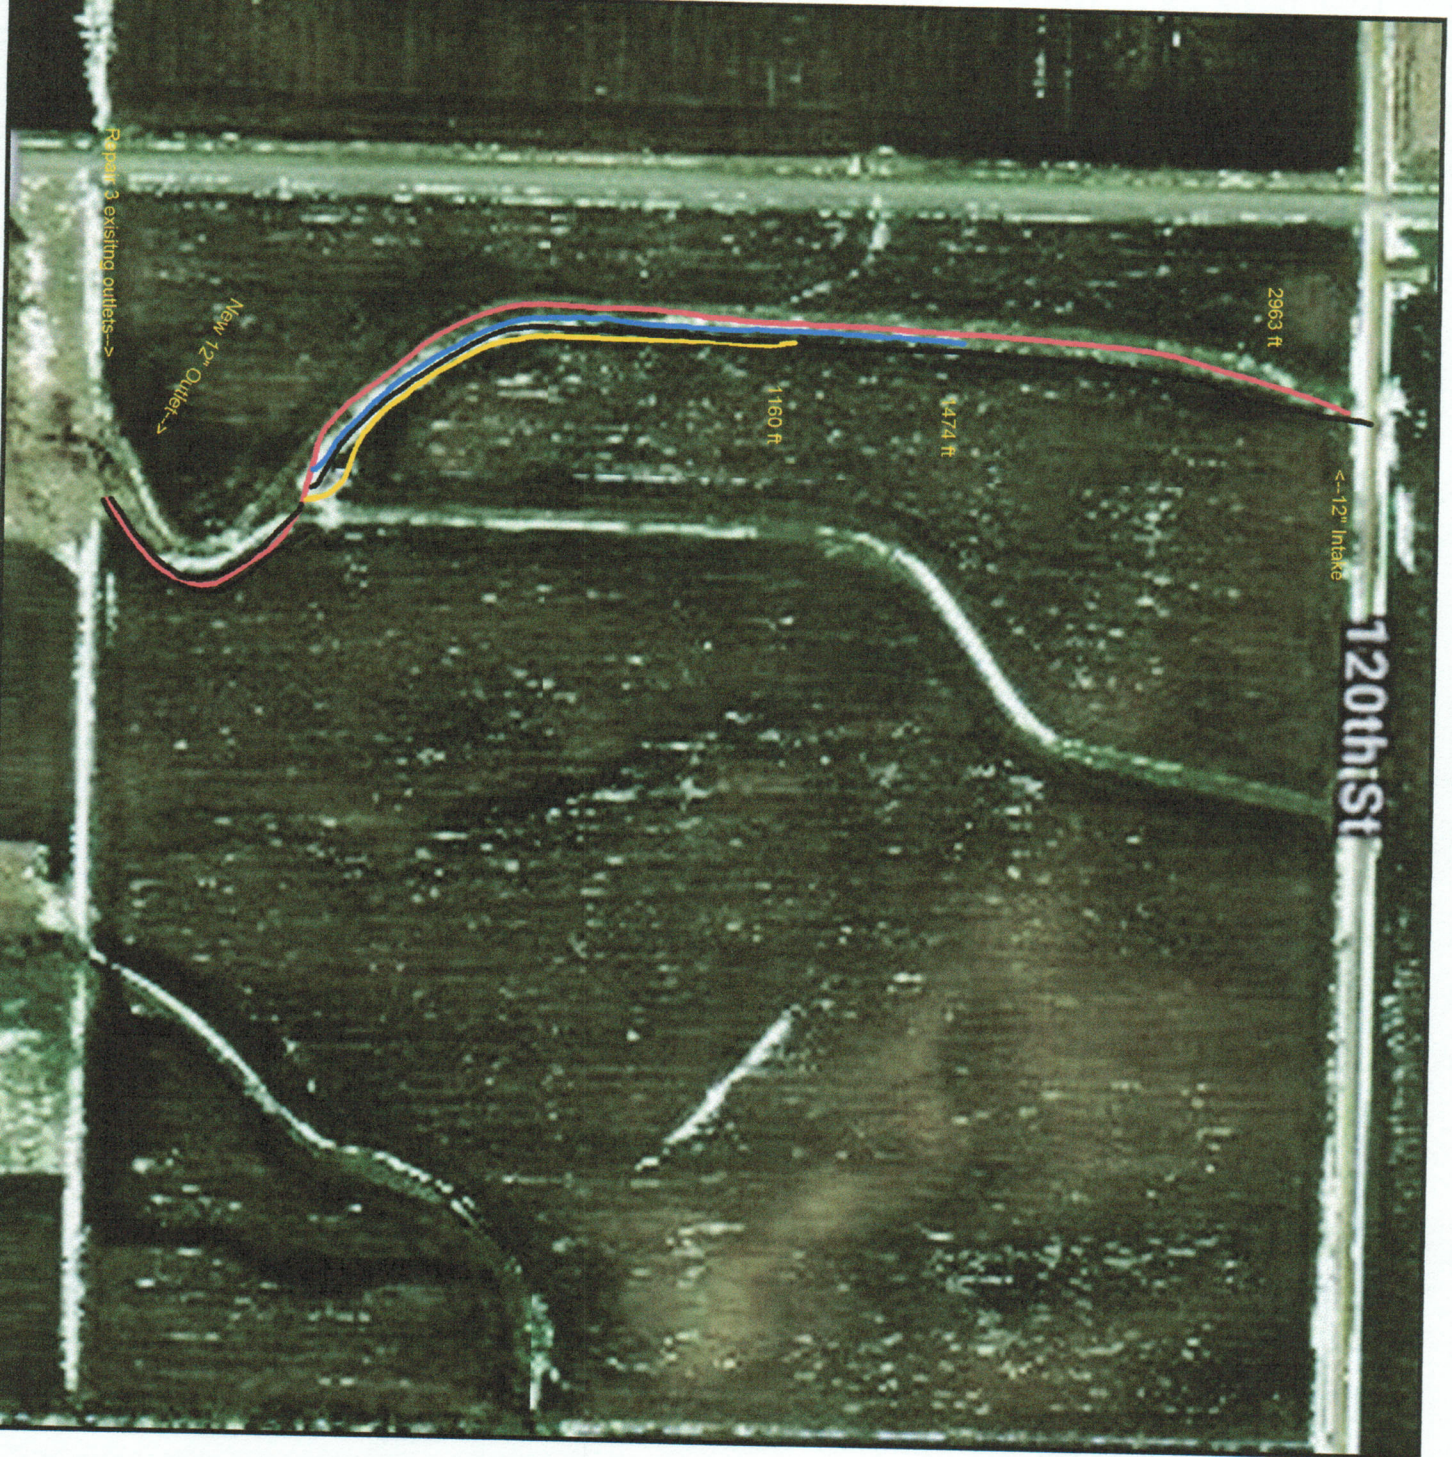


|               |            |
|---------------|------------|
| 5 inch Tile   | 1474.40 ft |
| 6 inch Tile   | 1160.24 ft |
| 12 inch flex  | 2963.06 ft |
| Existing Tile | 3388.41 ft |

Client: Renkly, Dan  
Farm: North Verdi Farm  
Field: Sec. 26 NW Verdi Twp.  
Name: Summer 2024  
Date: 9/30/2024

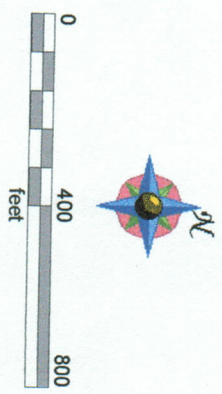

# Sec. 26 NW Verdi Twp. Name

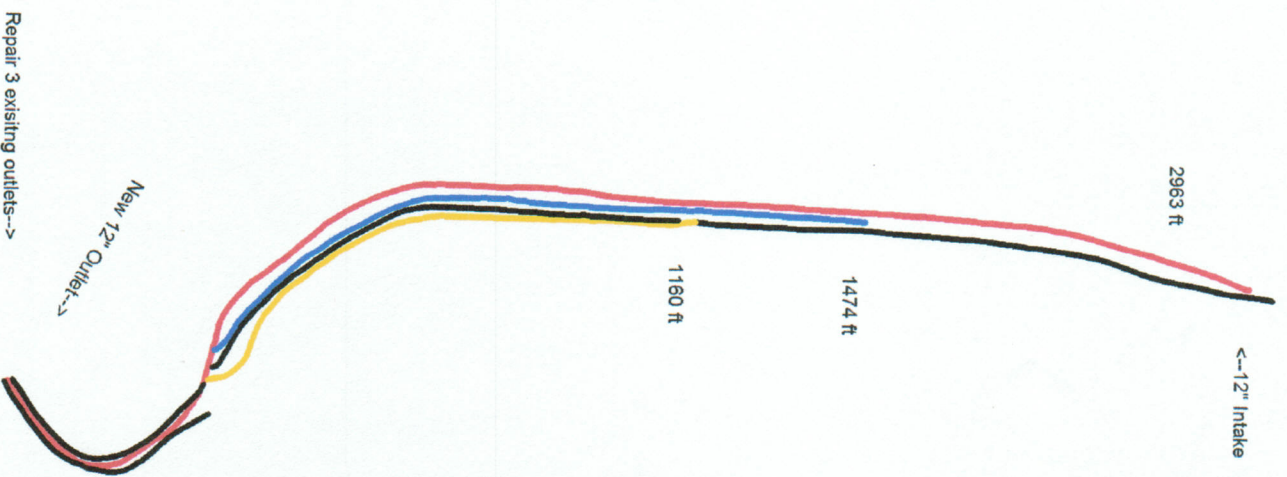

|               |            |
|---------------|------------|
| 5 inch Tile   | 1474.40 ft |
| 6 inch Tile   | 1160.24 ft |
| 12 inch flex  | 2963.06 ft |
| Existing Tile | 3388.41 ft |

Client: Renkly, Dan  
Farm: North Verdi Farm  
Field: Sec. 26 NW Verdi Twp.  
Name: Summer 2024  
Date: 9/30/2024

