


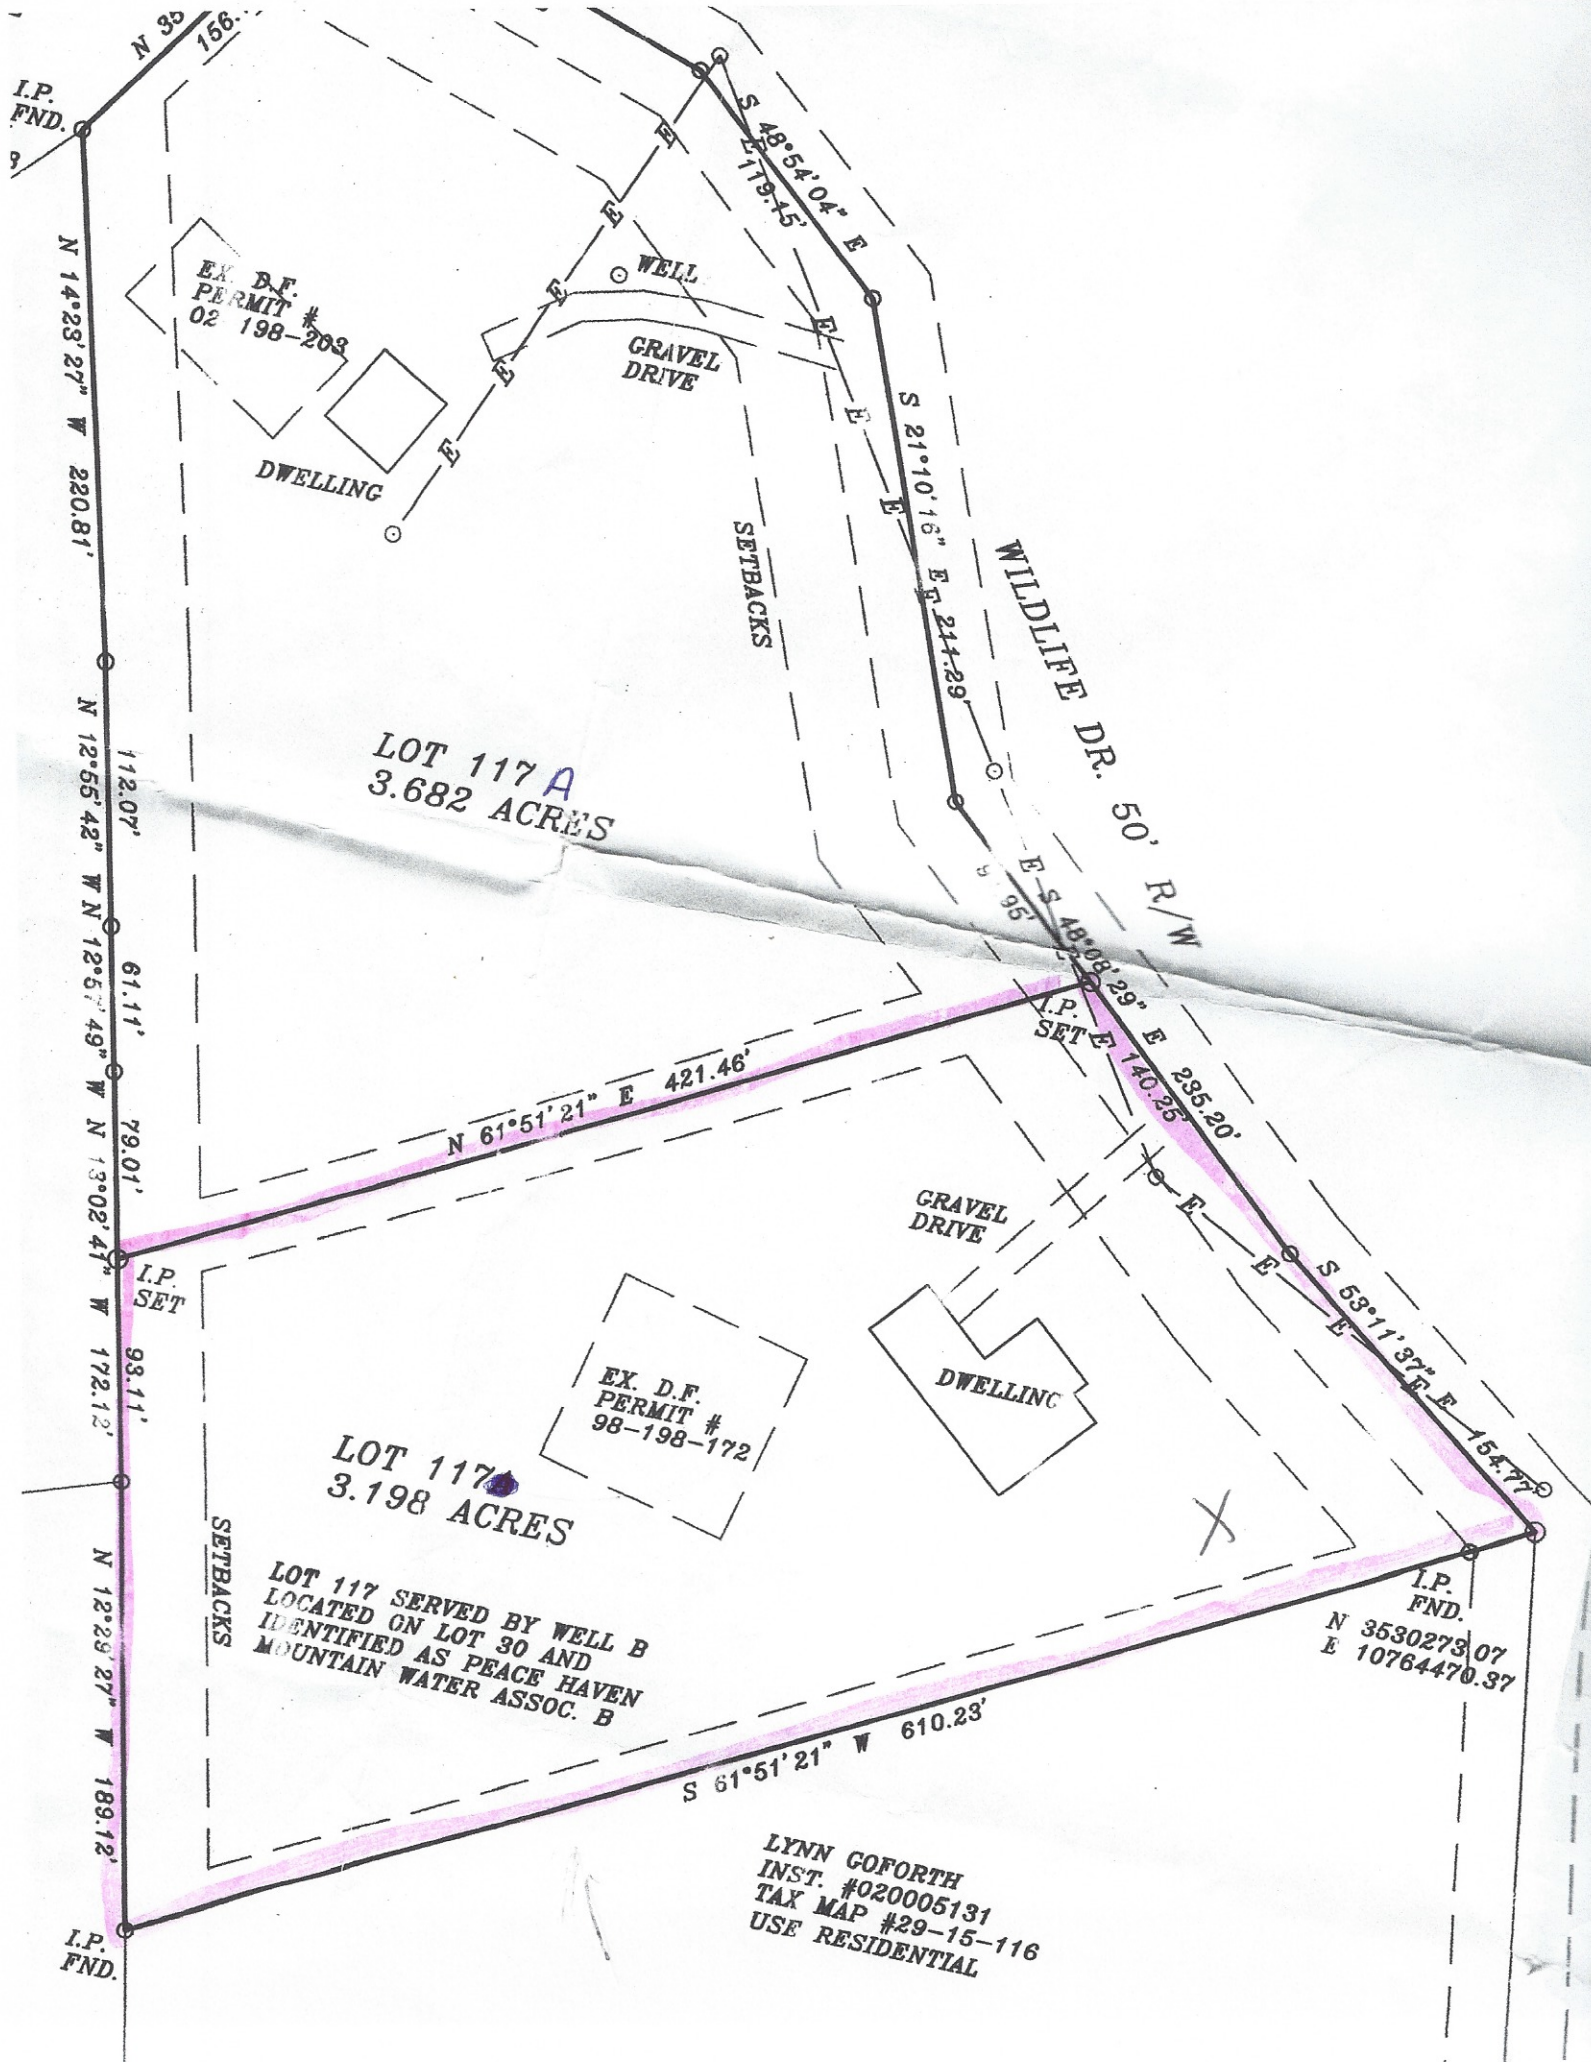

EX. D.F.
PERMIT #
02 198-203

DWELLING

WELL

GRAVEL
DRIVE

SETBACKS

LOT 117A
3.682 ACRES

WILDLIFE DR. 50' R/W

N 61°51'21" E 421.46'

GRAVEL
DRIVE

DWELLING

EX. D.F.
PERMIT #
98-198-172

LOT 117B
3.198 ACRES

LOT 117 SERVED BY WELL B
LOCATED ON LOT 30 AND
IDENTIFIED AS PEACE HAVEN
MOUNTAIN WATER ASSOC. B

S 61°51'21" W 610.23'

LYNN COFORTH
INST. #020005131
TAX MAP #29-15-116
USE RESIDENTIAL

I.P.
FND.
N 3530273.07
E 10764470.37