


PLAT OF PROPERTY

E.E. COON SURVEYING CORPORATION
FORMERLY
BURKLIN SURVEYING CORPORATION
1431 GRAHAM DRIVE-SUITE 201
TOMBALL, TEXAS 77375
(281) 351-7153



1" = 200'

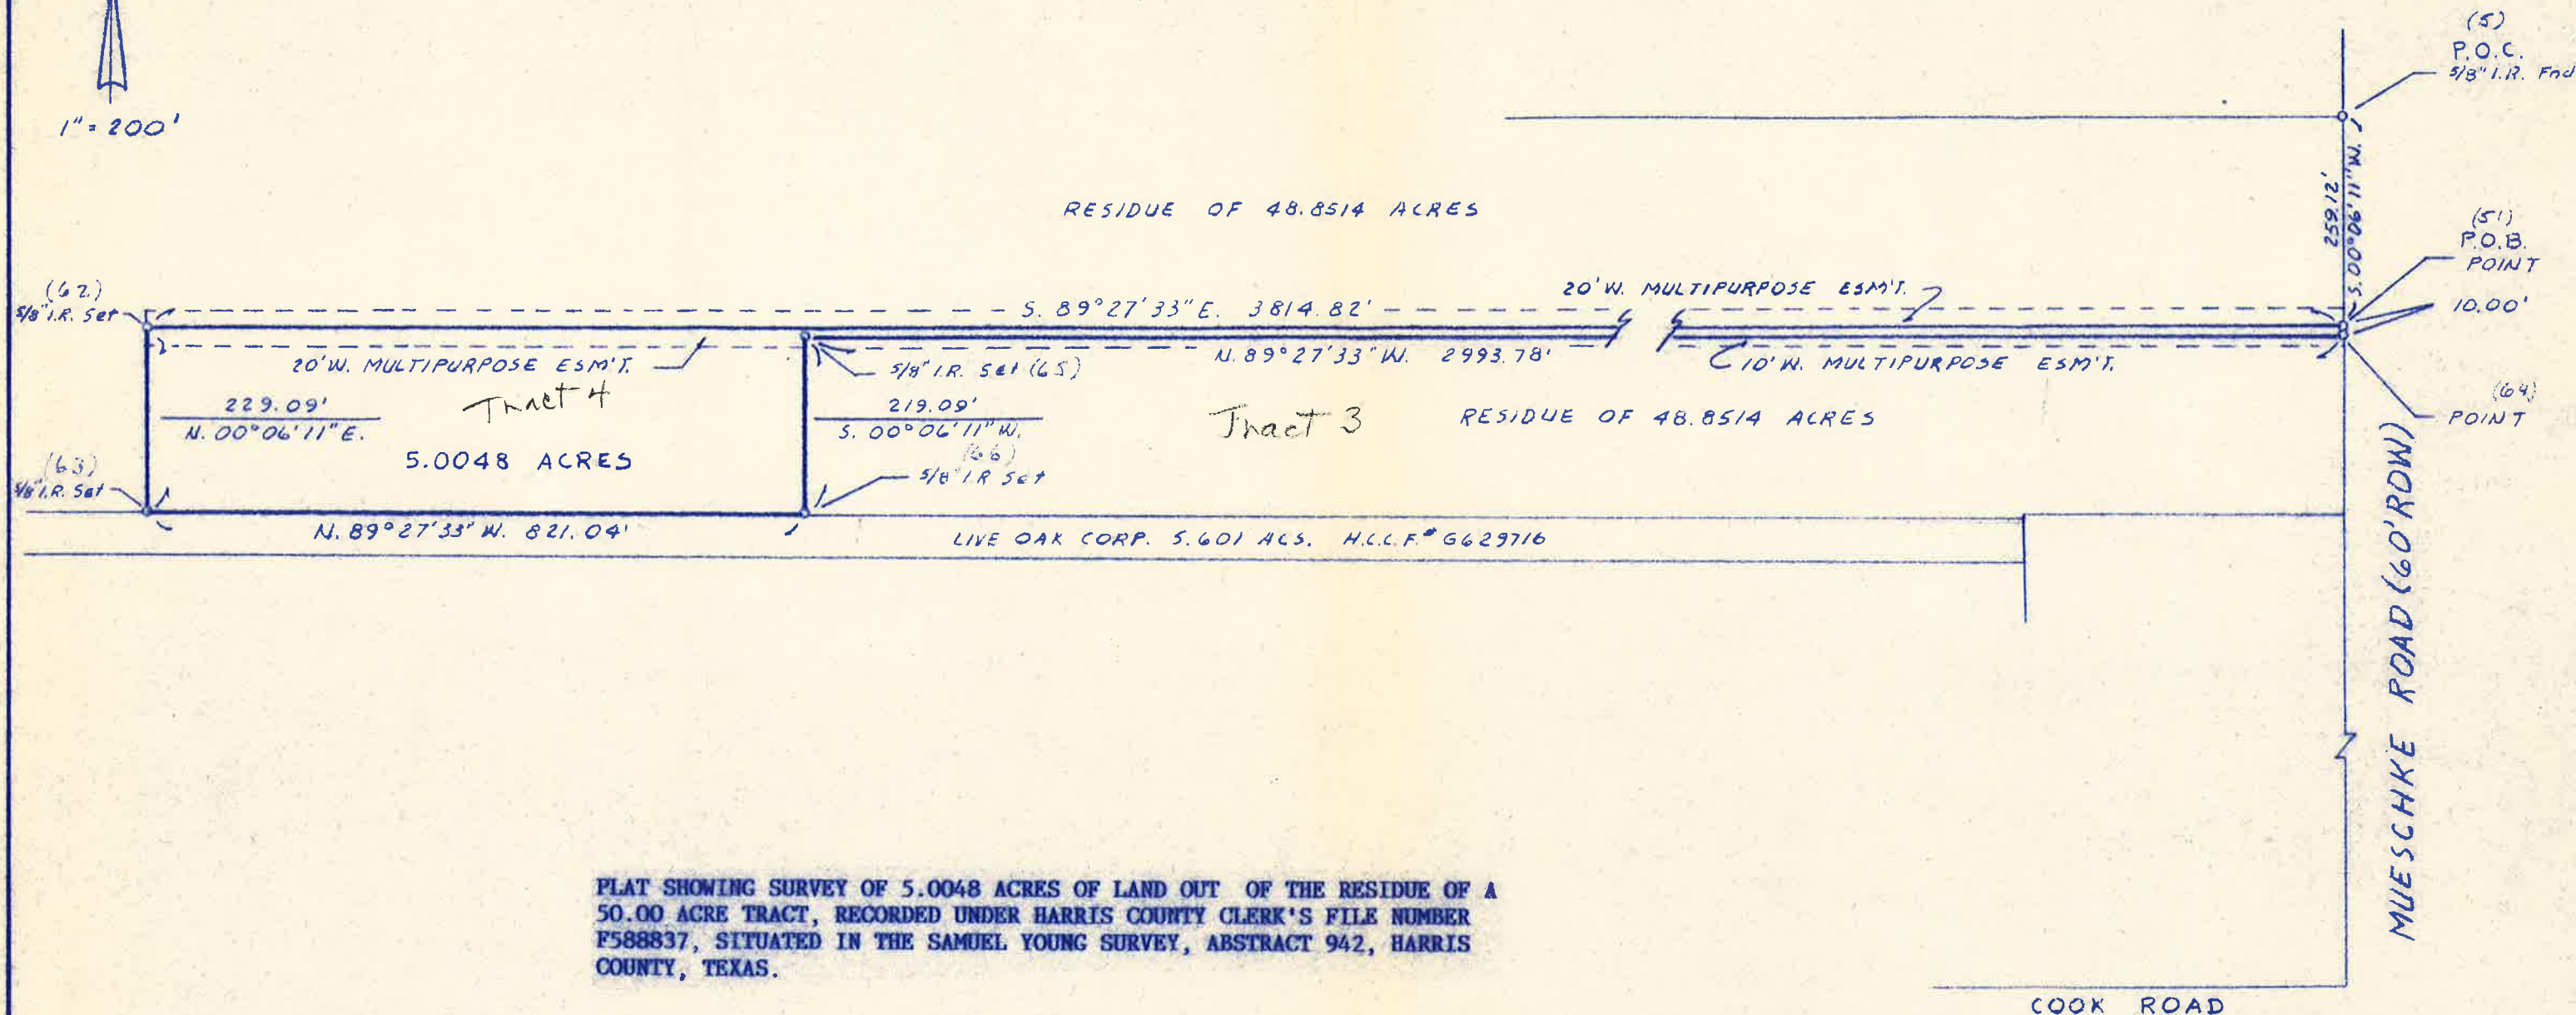

ACCORDING TO THE FLOOD INSURANCE RATE MAP FOR HARRIS COUNTY, TEXAS, MAP NUMBER 48201C0215 J; MAP REVISED: NOVEMBER 6, 1996, SHOWS THIS TRACT TO BE IN ZONE "X", AREAS DETERMINED TO BE OUTSIDE THE 500 YEAR FLOOD PLAIN.

I HEREBY CERTIFY THAT THIS SURVEY SUBSTANTIALLY COMPLIES WITH THE CURRENT TEXAS SOCIETY OF PROFESSIONAL SURVEYORS STANDARDS AND SPECIFICATIONS FOR A CATEGORY 1A CONDITION III SURVEY.

ELMER E. COON
PROFESIONAL LAND SURVEYOR
TEXAS REGISTRATION NUMBER 1679

DATED: JULY 17, 1998



980043D

SAMUEL YOUNG SUR, A-942