

ALLISON RESIDENCE

REVISION

SHEET NAME

CONSTRUCTION PLANS

JOB NO.


DATE 4 FEB 2002

SHEET NO.

A2.2

FILE NAME: ALLISON

FINISH PLAN
FLOORING
T-1 CERAMIC TILE FLOOR
C-1 CARPET
S-1 STONE FLOOR
WALLS
P-1 LATEX FLAT FINISH WALL PAINT, 2 FINE-1 COATS & 1 PRIME COAT, MINIMAL TEXTURE
W-1 CERAMIC TILE WALLS
COUNTER TOPS
CT-1 CERAMIC TILE COUNTER TOP
CT-2 GRANITE OR MARBLE COUNTER TOP

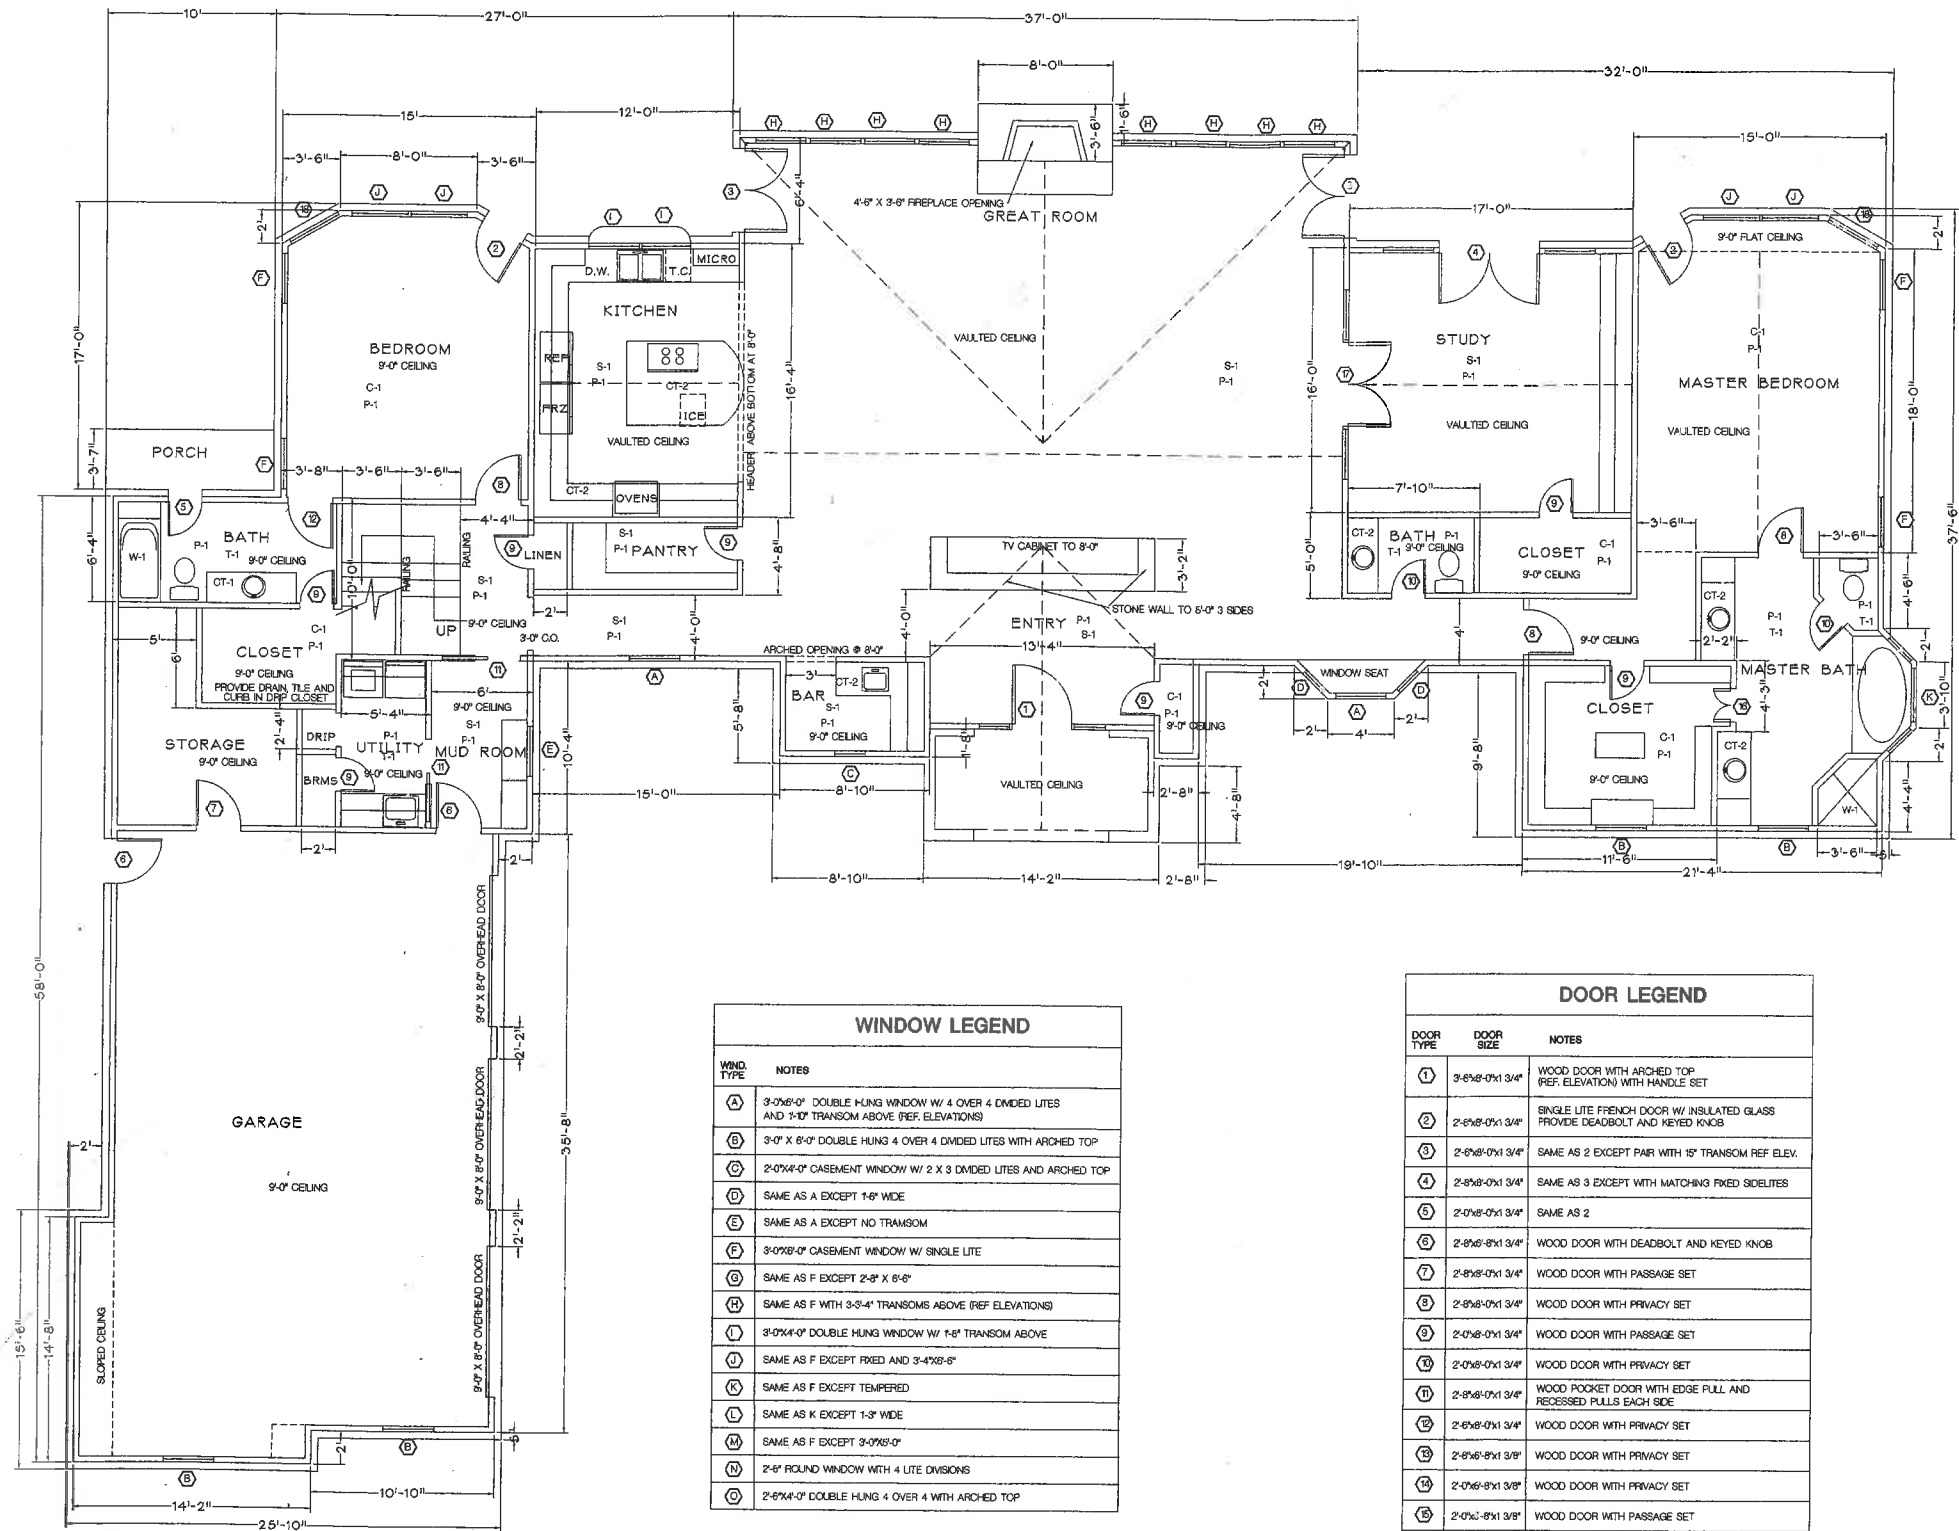

WINDOW LEGEND

WIND. TYPE	NOTES
(A)	3'-0"x6'-0" DOUBLE HUNG WINDOW W/ 4 OVER 4 DIVIDED LITES AND 2'-0" TRANSOM ABOVE (REF. ELEVATIONS)
(B)	3'-0" X 6'-0" DOUBLE HUNG 4 OVER 4 DIVIDED LITES WITH ARCHED TOP
(C)	2'-0"x4'-0" CASEMENT WINDOW W/ 2 X 3 DIVIDED LITES AND ARCHED TOP
(D)	SAME AS A EXCEPT 1'-8" WIDE
(E)	SAME AS A EXCEPT NO TRANSOM
(F)	3'-0"x8'-0" CASEMENT WINDOW W/ SINGLE LITE
(G)	SAME AS F EXCEPT 2'-3" X 6'-6"
(H)	SAME AS F WITH 3'-3"-4" TRANSOMS ABOVE (REF. ELEVATIONS)
(I)	3'-0"x4'-0" DOUBLE HUNG WINDOW W/ 1'-8" TRANSOM ABOVE
(J)	SAME AS F EXCEPT FIXED AND 3'-4"x8'-6"
(K)	SAME AS F EXCEPT TEMPERED
(L)	SAME AS K EXCEPT 1'-3" WIDE
(M)	SAME AS F EXCEPT 3'-0"x8'-0"
(N)	2'-6" ROUND WINDOW WITH 4 LITE DIVISIONS
(O)	2'-6"x4'-0" DOUBLE HUNG 4 OVER 4 WITH ARCHED TOP

DOOR LEGEND

DOOR TYPE	DOOR SIZE	NOTES
(1)	3'-6"x8'-0"x1 3/4"	WOOD DOOR WITH ARCHED TOP (REF. ELEVATION) WITH HANDLE SET
(2)	2'-6"x8'-0"x1 3/4"	SINGLE LITE FRENCH DOOR W/ INSULATED GLASS PROVIDE DEADBOLT AND KEYED KNOB
(3)	2'-6"x8'-0"x1 3/4"	SAME AS 2 EXCEPT PAIR WITH 15" TRANSOM REF. ELEV.
(4)	2'-6"x8'-0"x1 3/4"	SAME AS 3 EXCEPT WITH MATCHING FIXED SIDELITES
(5)	2'-0"x8'-0"x1 3/4"	SAME AS 2
(6)	2'-6"x8'-0"x1 3/4"	WOOD DOOR WITH DEADBOLT AND KEYED KNOB
(7)	2'-6"x8'-0"x1 3/4"	WOOD DOOR WITH PASSAGE SET
(8)	2'-6"x8'-0"x1 3/4"	WOOD DOOR WITH PRIVACY SET
(9)	2'-0"x8'-0"x1 3/4"	WOOD DOOR WITH PASSAGE SET
(10)	2'-0"x8'-0"x1 3/4"	WOOD DOOR WITH PRIVACY SET
(11)	2'-6"x8'-0"x1 3/4"	WOOD POCKET DOOR WITH EDGE PULL AND RECESSED PULLS EACH SIDE
(12)	2'-6"x8'-0"x1 3/4"	WOOD DOOR WITH PRIVACY SET
(13)	2'-6"x8'-0"x1 3/8"	WOOD DOOR WITH PRIVACY SET
(14)	2'-0"x8'-0"x1 3/8"	WOOD DOOR WITH PRIVACY SET
(15)	2'-0"x6'-0"x1 3/8"	WOOD DOOR WITH PASSAGE SET
(16)	PAIR 1'-0"x8'-0"x1 3/8"	PROVIDE DUMMY HARDWARE ONE SIDE, BOTH DOORS W/ BALL CATCHES TOP OF EACH DOOR
(17)	PAIR 2'-6"x8'-0"x1 3/4"	6 LITE FRENCH DOORS WITH FIXED SIDELITES TO MATCH WITH ARCHED TRANSOM (REF. DETAIL)
(18)	2'-6"x8'-0"x1 3/4"	SAME AS 2 EXCEPT FIXED