

GF NO. 0403032048 STARTEX TITLE
 ADDRESS: 32122 BUNKER LANE
 WALLER, TEXAS 77484
 BORROWER: JAMES OWEN KITTERMAN


LOTS 63, 64 AND 65, BLOCK 3 SKY LAKES ADDITION, SECTION 2

ACCORDING TO THE MAP OR PLAT THEREOF
 RECORDED IN VOLUME 242, PAGE 605 OF THE
 DEED RECORDS OF WALLER COUNTY, TEXAS

I HEREBY CERTIFY THAT THIS SURVEY WAS MADE
 ON THE GROUND, THAT THIS PLAT CORRECTLY
 REPRESENTS THE FACTS FOUND AT THE
 TIME OF SURVEY AND THAT THERE ARE NO
 ENCROACHMENTS APPARENT ON THE GROUND,
 EXCEPT AS SHOWN HEREON. THIS SURVEY IS
 CERTIFIED FOR THIS TRANSACTION ONLY AND
 ABSTRACTING PROVIDED IN THE ABOVE
 REFERENCED TITLE COMMITMENT WAS RELIED
 UPON IN PREPARATION OF THIS SURVEY.

Maarten de Waal

MAARTEN DE WAAL
 PROFESSIONAL LAND SURVEYOR
 NO. 5112
 DRAWING NO. 03-10882
 OCTOBER 16, 2003

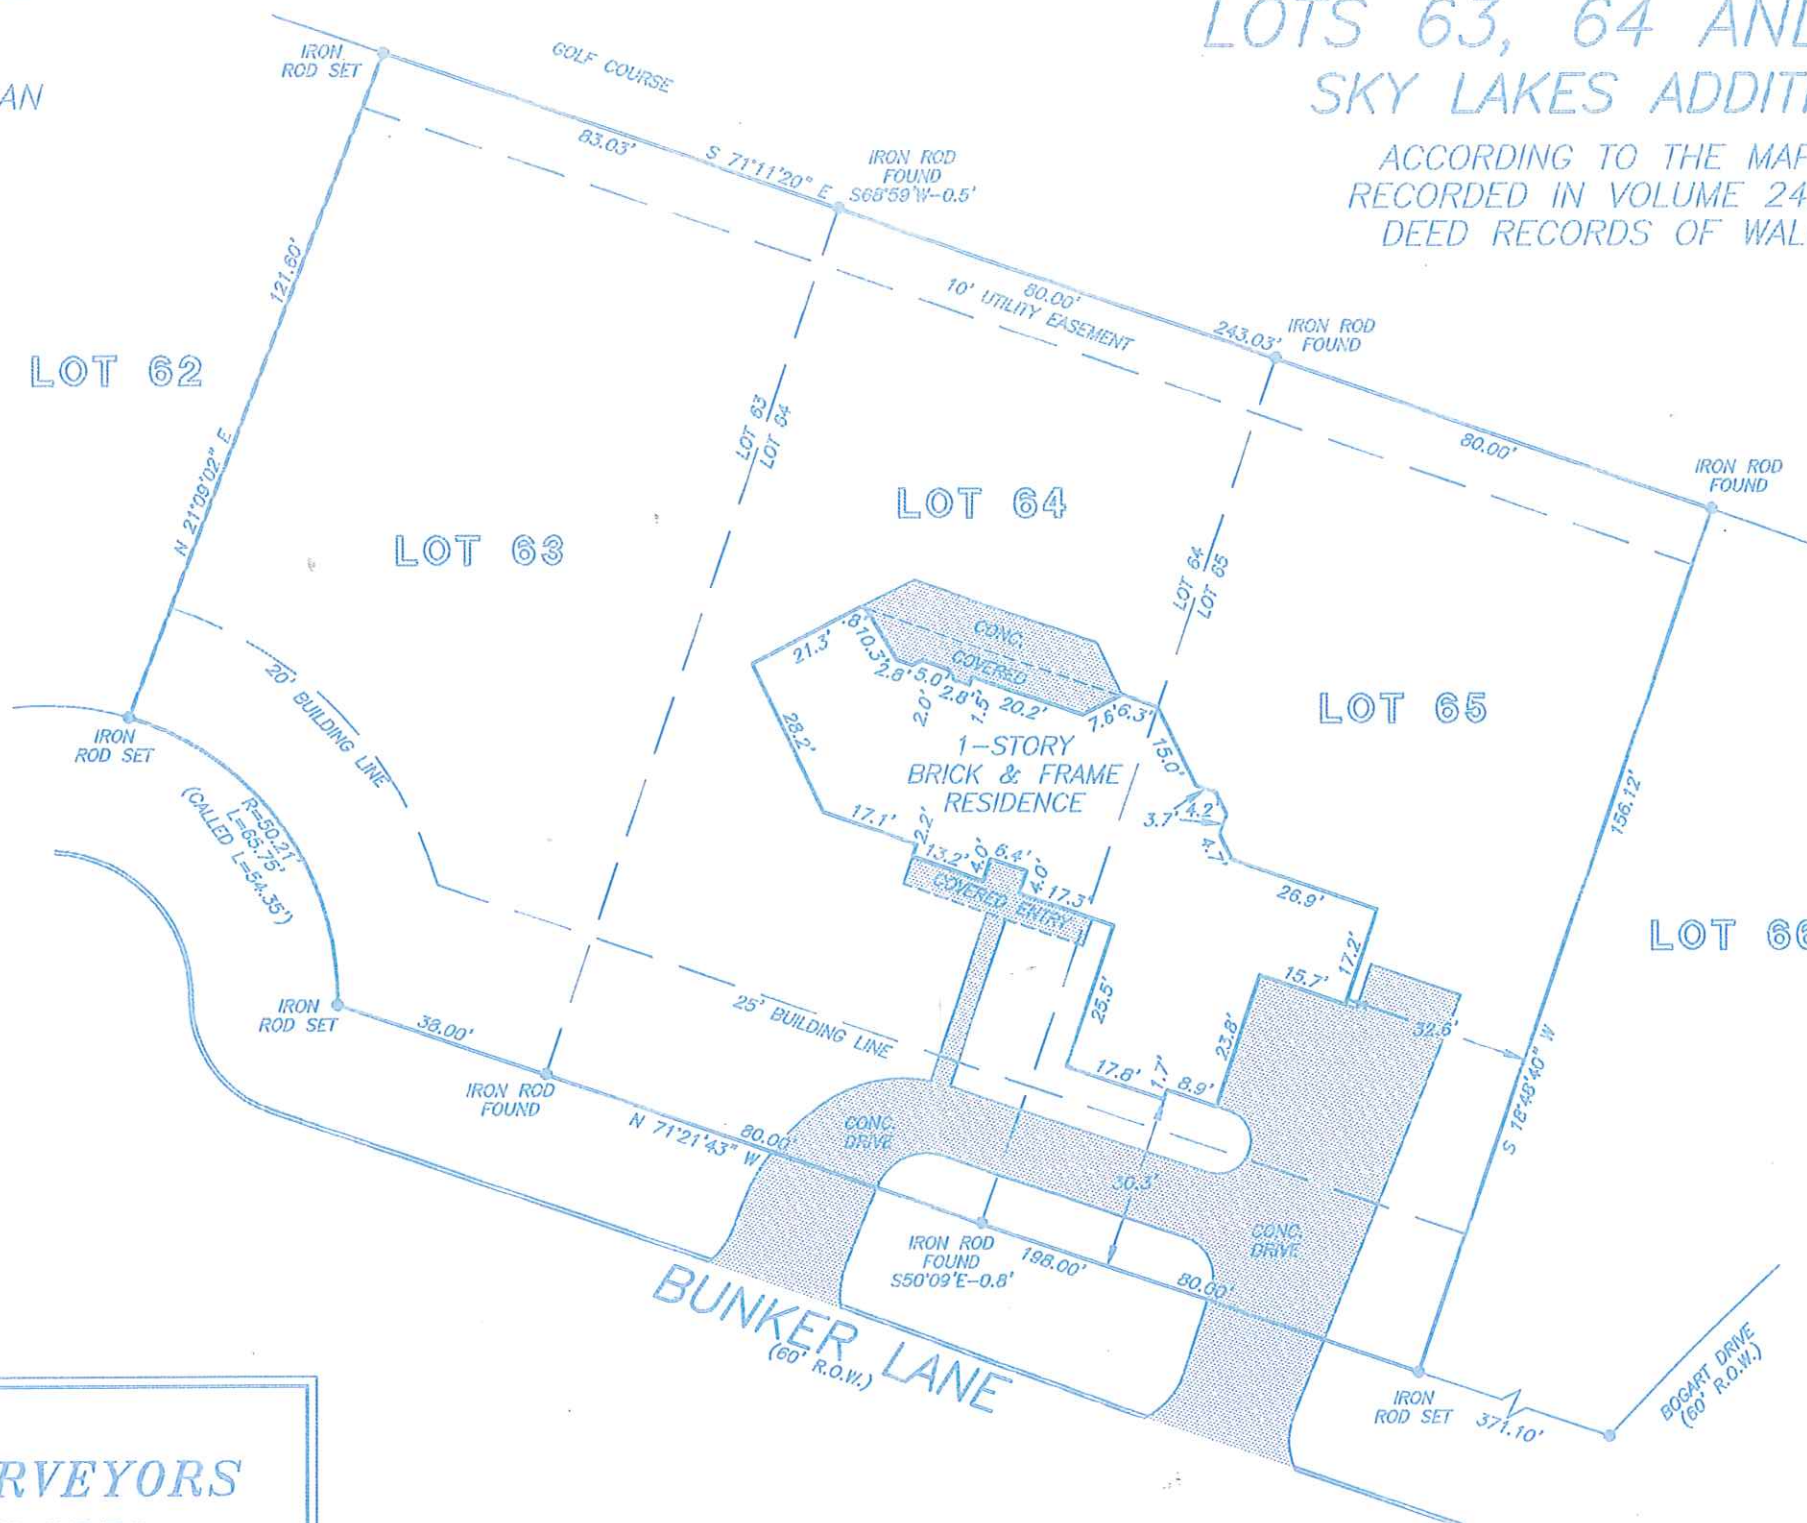

SCALE: 1" = 40'

PRECISION SURVEYORS

PROFESSIONAL LAND SURVEYS

1-800-LANDSURVEY 281-496-1586
 1-800-526-3787 FAX 281-496-1867

14925 MEMORIAL DRIVE SUITE B100 HOUSTON, TEXAS 77079

NOTE: EASEMENT GRANTED TO H. L. & P. AS PER VOL. 208, PG. 76.

NOTE: AGREEMENT BY AND BETWEEN DEVELOPER AND H. L. & P.
 FOR INSTALLATION OF OVERHEAD/UNDERGROUND ELECTRICAL
 DISTRIBUTION SYSTEM AS PER VOL. 249, PG. 518.

THIS PROPERTY DOES NOT LIE WITHIN THE
 100 YEAR FLOOD PLAIN AS ESTABLISHED
 BY THE U.S. DEPT. OF HOUSING & URBAN
 DEVELOPMENT.
 COMMUNITY/PANEL NO. 480640 0075 B
 MAP REVISION: 12/18/86
 ZONE C

RECORD BEARING: VOL. 242, PG. 605, W.C.D.R.

DRAWN BY: MT