

Hampshire Parcel Viewer



PLAT OF SURVEY

FOR

ALBERT M. CORBIN

ROMNEY MUNICIPAL DIST. HAMPSHIRE CO., WV

REFERENCE

TAX MAP 3 PARCEL 152

DEED BOOK 112 PG. 424




09° 44'

HAMPSHIRE MERIDIAN

ROMNEY, WV

FEB. 1984

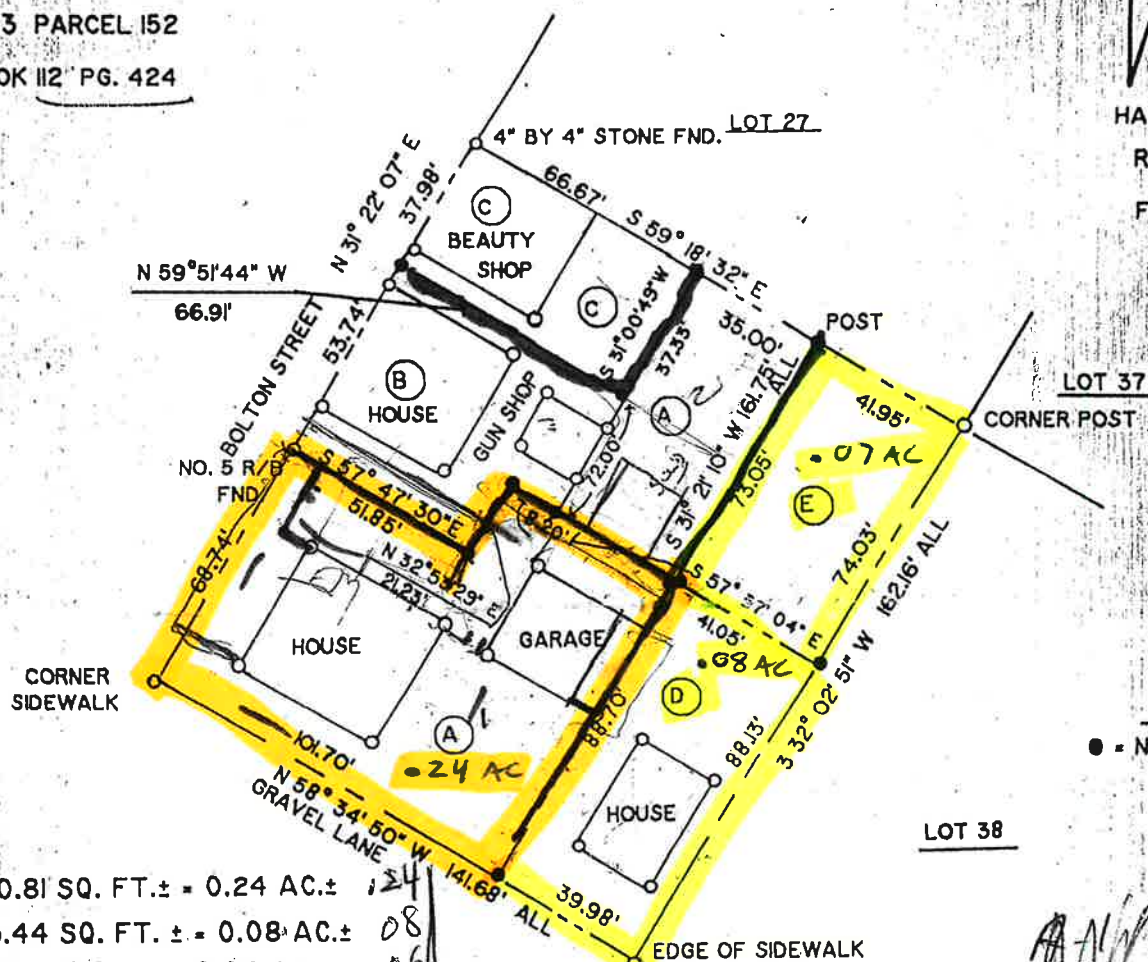

LEGEND

● = NO. 5 REBAR SET

REAS

- 10,500.81 SQ. FT. ± = 0.24 AC. ±
- 3,365.44 SQ. FT. ± = 0.08 AC. ±
- 2,514.84 SQ. FT. ± = 0.06 AC. ±
- 3,582.31 SQ. FT. ± = 0.08 AC. ±
- 3,051.77 SQ. FT. ± = 0.07 AC. ±

1.16

LOT 38

A-1 18205 RM 44 FT
D-E 6634 08 81 FT
3448 89 94 FT

17,134.89

68.74 88.7
51.85 x 49.85
3564.169 4421.695
AVI
7,985.864
3582.31
3051.77
14,619.944

K. F. SNYDER & ASSOCIATES

LICENSED LAND SURVEYORS

ROMNEY, WV 26757

PHONE - 822-5944

CLIENT: A. CORBIN

DRAWN BY: G. SNYDER

JOB NO. WV-86-8

PARTY CHIEF: J. CHARLTON

SCALE 1" = 50'

APPROVED BY:

KENNIS F. SNYDER

DATE- 29 APRIL 1986 L.L.S. WV 679 P.L.S. MD 151

101 526
2526
797