

CH

903-874-3760


903-654-3970 ATT ANNE

Bert Carriere



E-Mail

Julie Teel@Re max.net

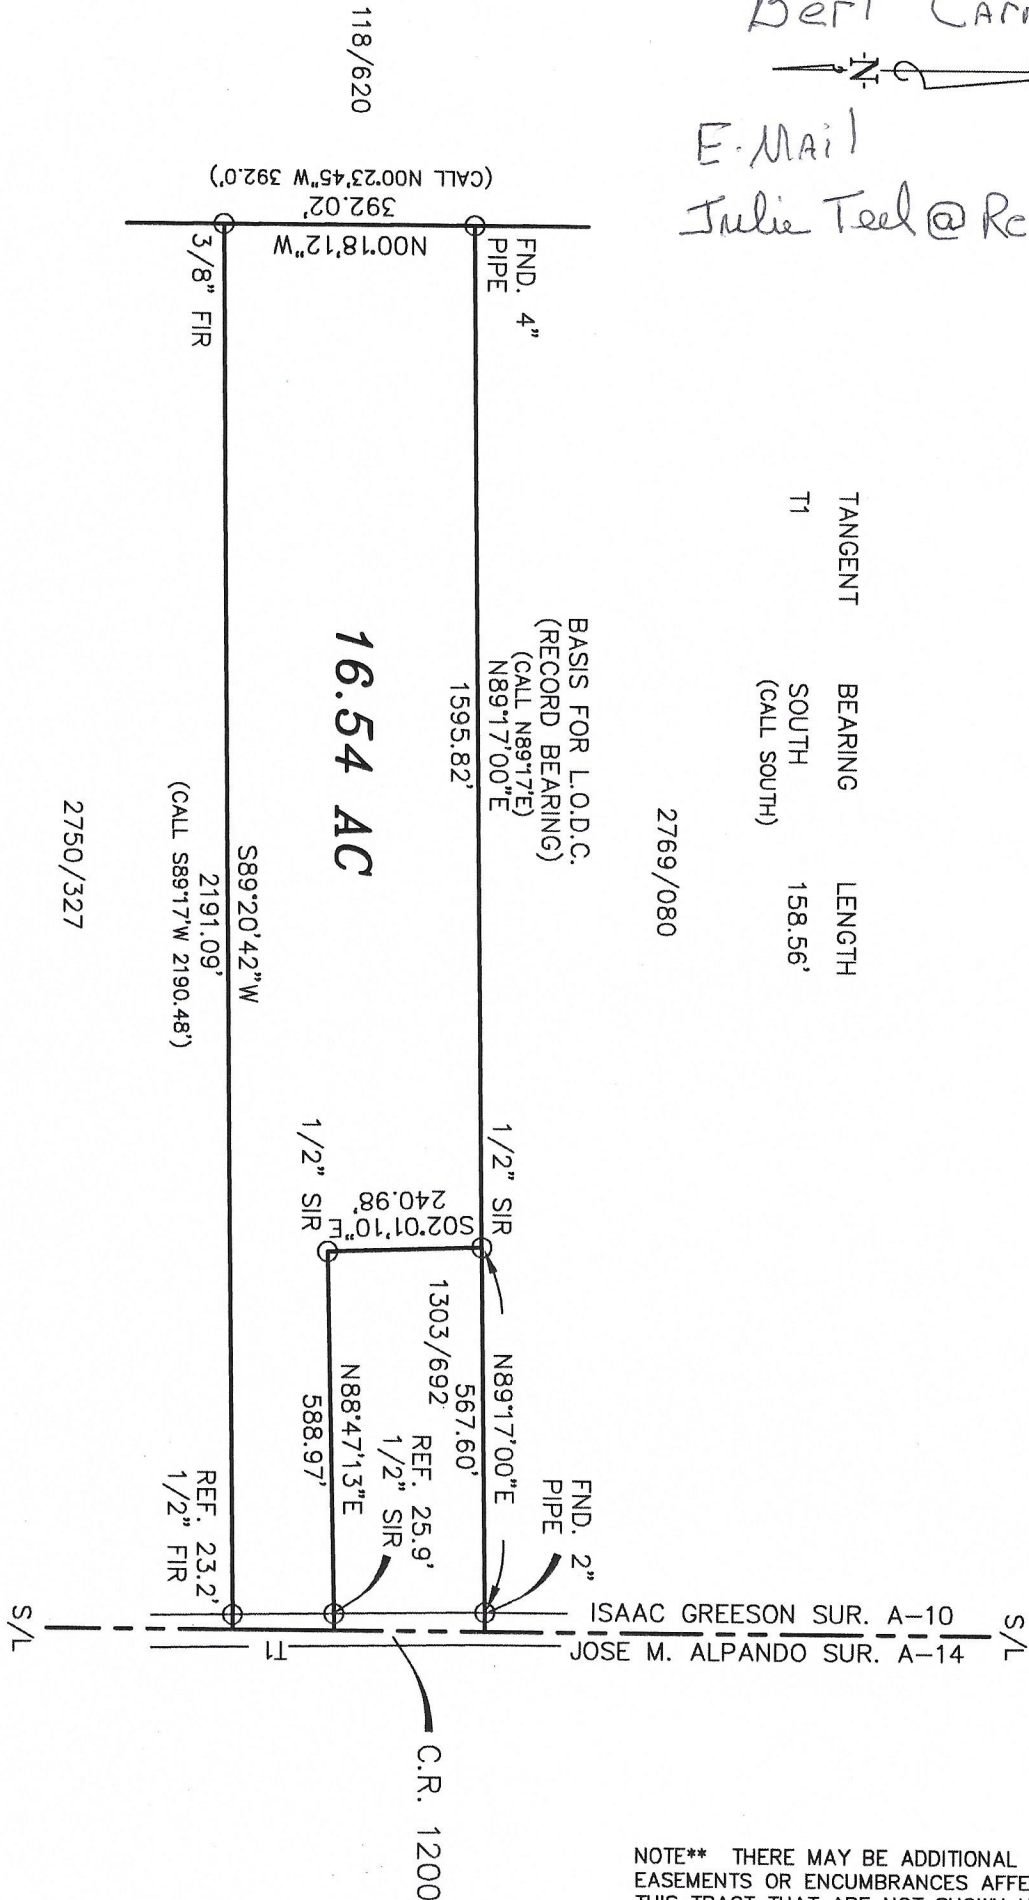

SCALE: 1" = 300'
COUNTY: HENDERSON
ACREAGE: 16.54 AC.

SURVEY: ISAAC GREESON A-10
DESCRIPTION: VOL. 1303, PG. 692
SURVEYED FOR: BERT CARRIERE

I, Mark Ferrell, Registered Professional Land Surveyor 4373, do hereby certify that the above survey plat and notes of even date represent the results of an on the ground survey made under my direction and supervision.
This the 9 Day of JANUARY, 2015.

Mark Ferrell
Registered Professional Land Surveyor
Number 4373



HEARN SURVEYING ASSOCIATES

FIRM NUMBER: 10019900

201 HWY. 175 W, SUITE 2

ATHENS, TX 75751

(903) 675-2858

1-800-432-7670

USE OR REPRODUCTION OF THIS SURVEY FOR ANY PURPOSE BY OTHER PARTIES IS PROHIBITED. SURVEYOR IS NOT RESPONSIBLE FOR ANY LOSS RESULTING THEREFROM.