
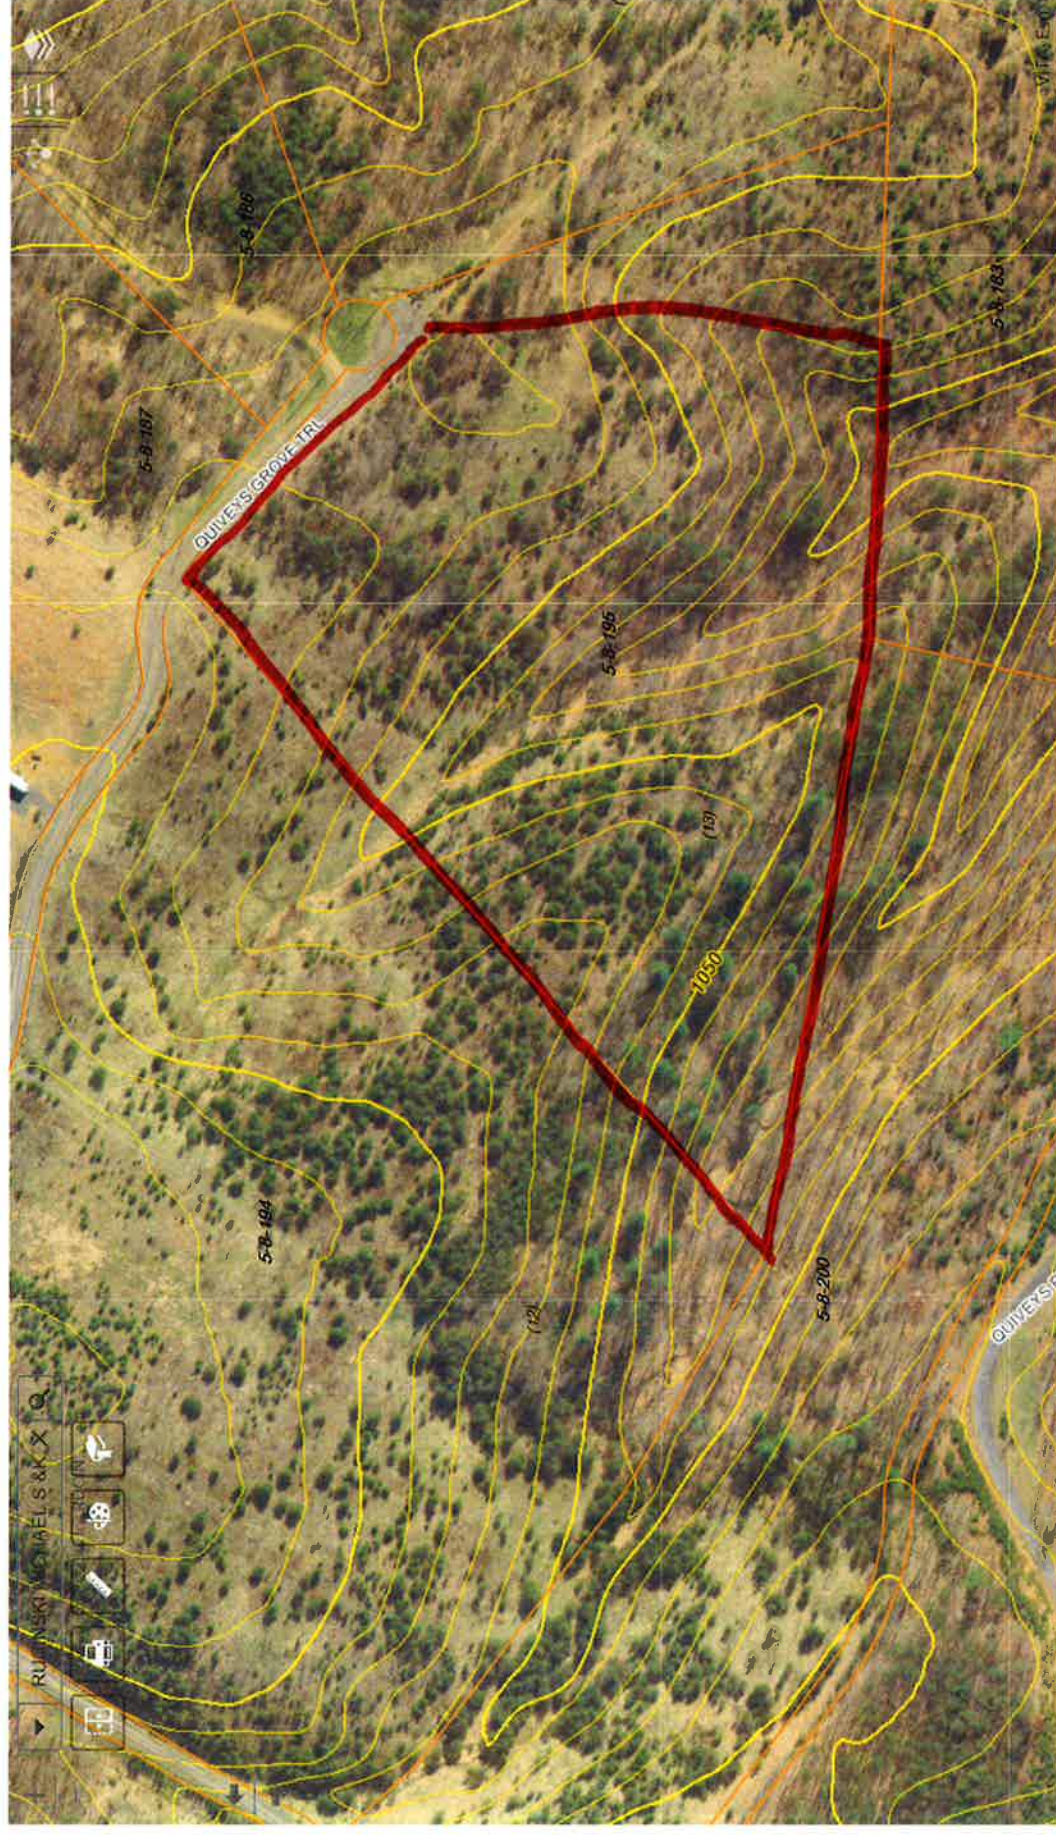


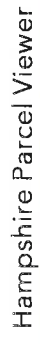

Book-Page 26
 429-12-30-03
 Run Snyder
 P.O. Box 1956
 Romney, WV 26757

HAMPSHIRE COUNTY COM.
 CLERK OF
 DATE: 12/22/2003 15:41
 INST: 56922
 BOOK/PAGE: 429- / 26-
 REC'D/EX: 11.00


Part of Boundary Line Adjustment for Lots 2, 3, and 13

Zuivay's Grove

Core District, Hampshire County WV

Liber 425, Folio 799 Tax Map 8 Parcel 14

Map Book 9, Page 278

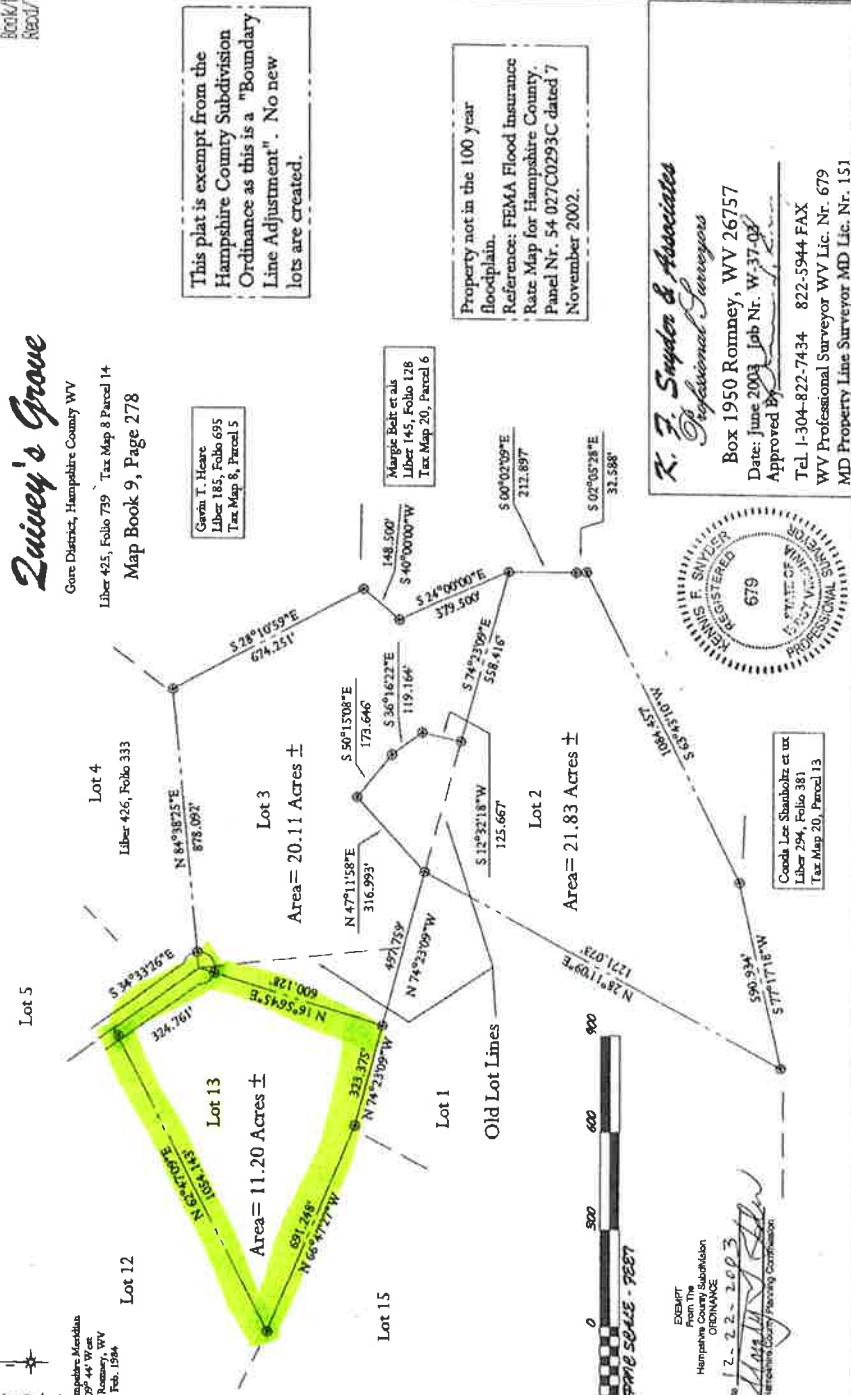

K. F. Snyder & Associates
 Professional Surveyors
 Box 1950 Romney, WV 26757
 Date: June 2003 Job Nr. W-37-04
 Approved By: [Signature]
 Tel. 1-304-822-7434 822-5944 FAX
 WV Professional Surveyor WV Lic. Nr. 679
 MD Property Line Surveyor MD Lic. Nr. 151



Cordia Lee Shambolt et ux
 Liber 294, Folio 381
 Tax Map 20, Parcel 13



EXEMPT
 From The
 Hampshire County Subdivision
 Ordinance
 Date 12-22-2003
 Hampshire County Planning Commission

BOOK 429 PAGE 26

STATE OF WEST VIRGINIA, Hampshire County Commission Clerk's Office
 The foregoing instrument, together with the certificate of its acknowledgment, was this day presented in said office and admitted to record.
 Teste
 [Signature] Sharon A. Lent
 Clerk