

Bk

Vol

Pg


EXHIBIT B

0000341

RP

1801

667

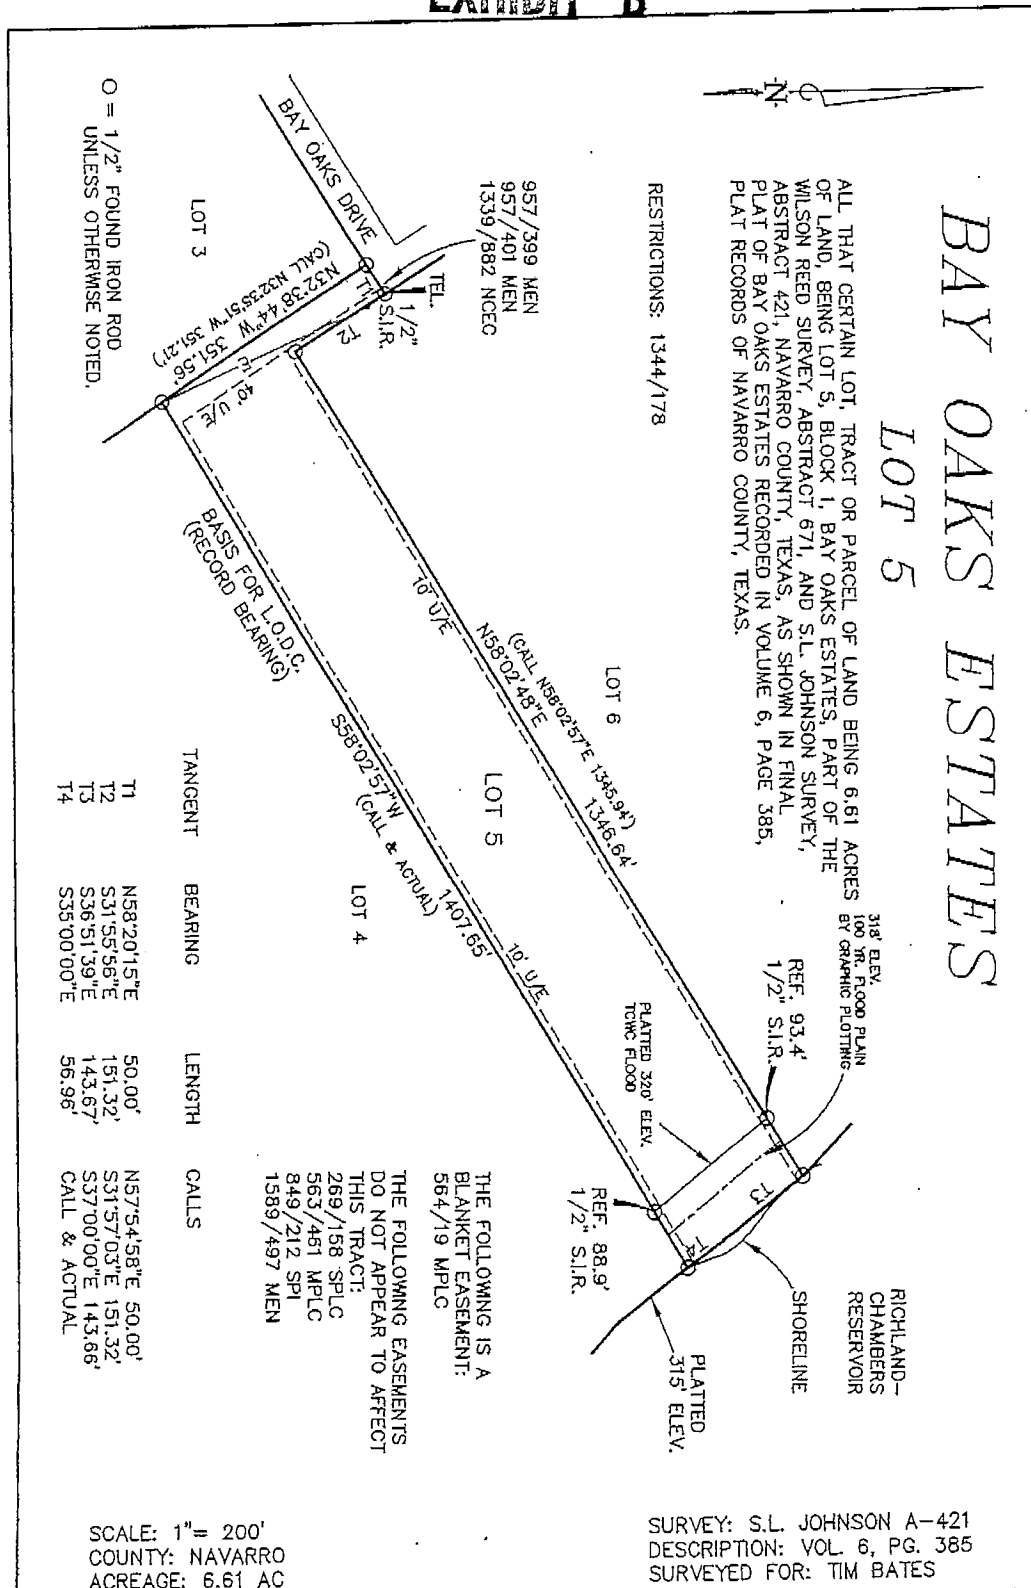

I, Mark Ferrell, Registered Professional Land Surveyor 4373, do hereby certify that the above survey plat and field notes of even date represents the results of an on the ground survey made under my direction and supervision. To the best of my knowledge and belief, there are no apparent intrusions or protrusions either shown or on plat. This survey substantially complies with the current Texas Society of Professional Surveyors Standards and Specifications for a Category 1A Condominium Survey. This the 5 Day of OCTOBER, 2005.

HEARN SURVEYING ASSOCIATES

FLAME OFFICE CENTER
ATHENS, TX 75751
(903) 675-2858

1-800-432-7670

Mark Ferrell - 4373
Registered Professional Land Surveyor
Number 120,519,900

USE OF THIS SURVEY FOR ANY OTHER PURPOSE OR BY OTHER PARTIES SHALL BE AT THEIR OWN RISK AND THE UNDERSIGNED SURVEYOR IS NOT RESPONSIBLE FOR ANY LOSS RESULTING THEREFROM.

List
122,900