



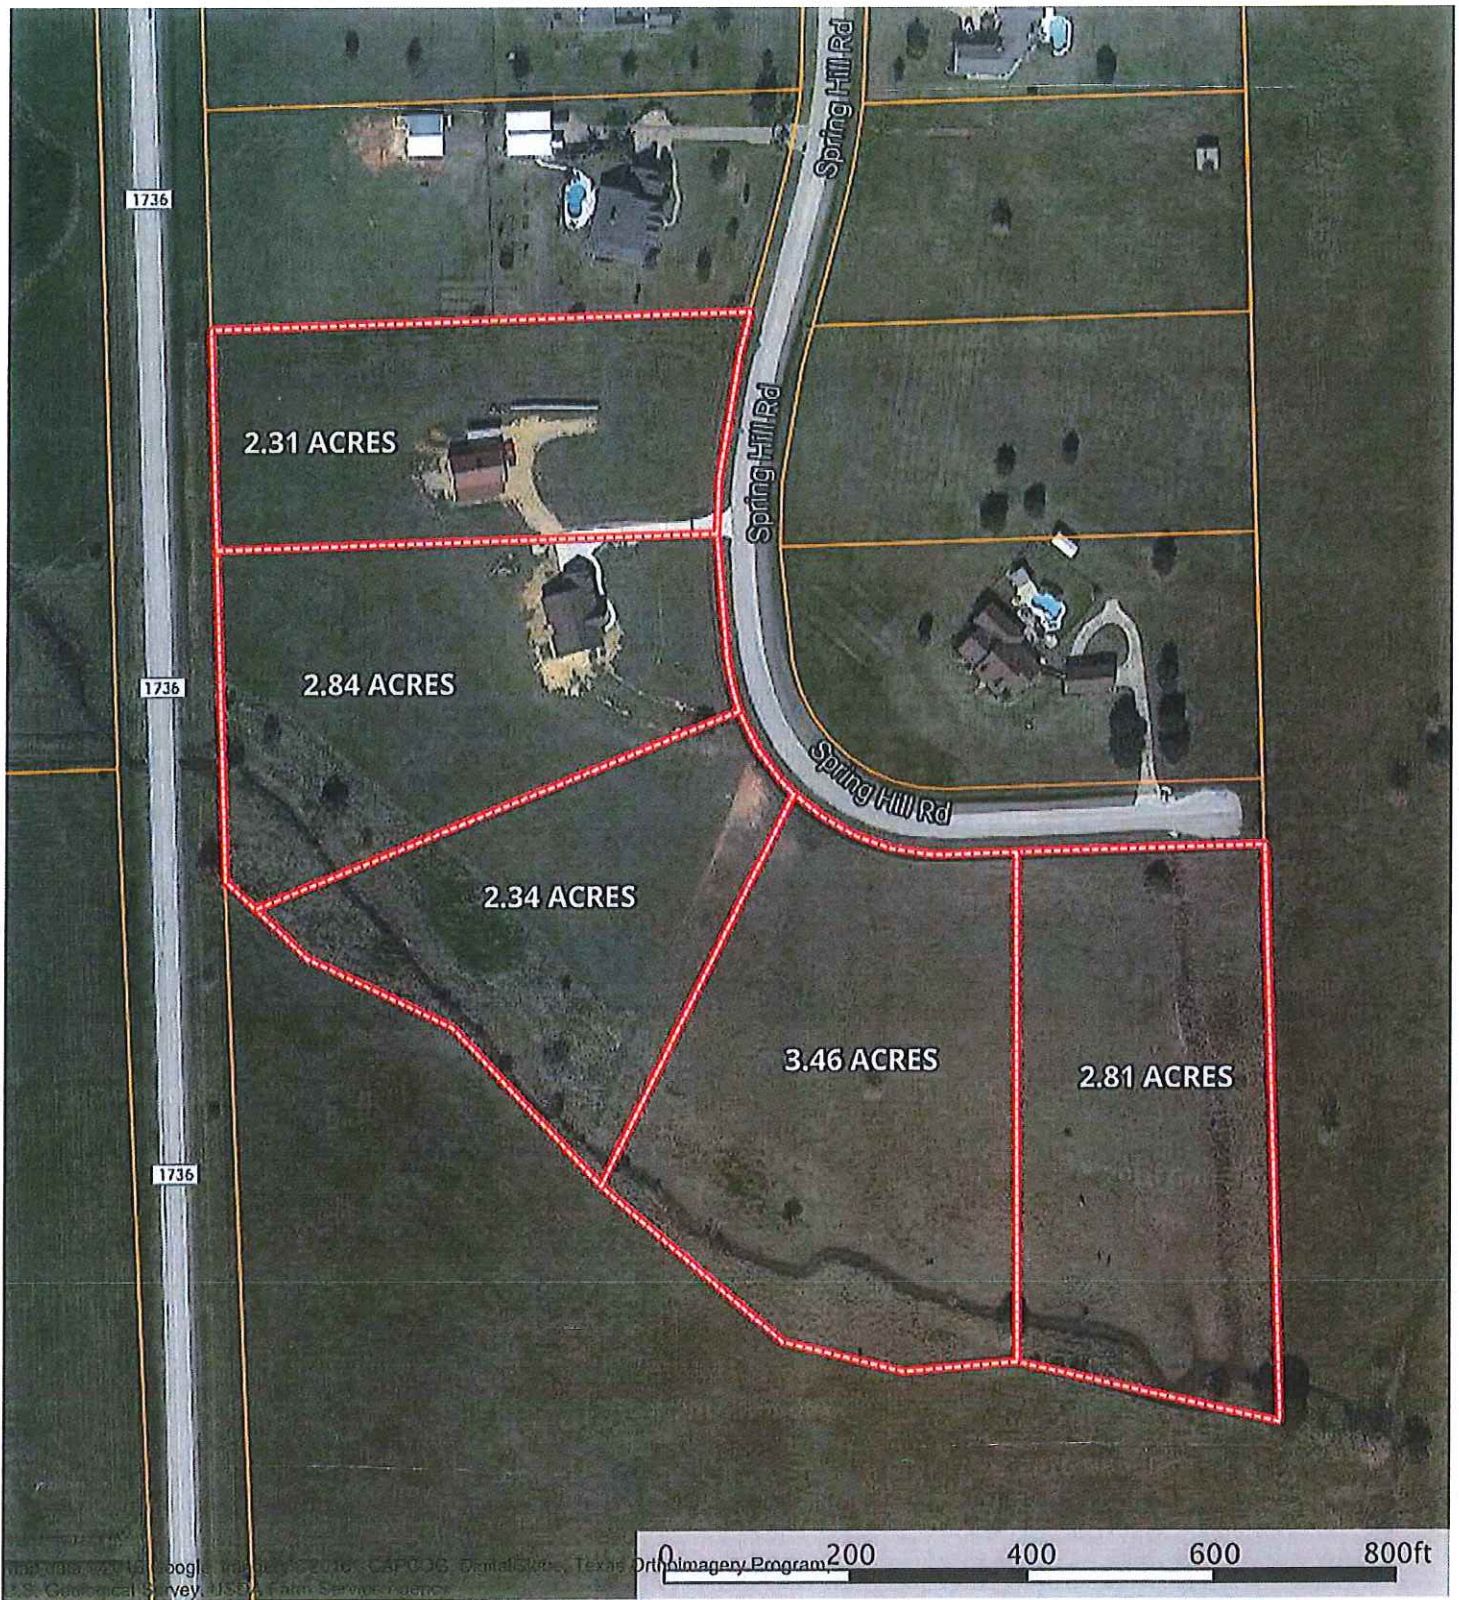

Boundary

1. DATE OF SURVEY
 2. NAME OF SURVEYOR
 3. NAME OF CLIENT
 4. NAME OF PROJECT
 5. NAME OF TRACT
 6. NAME OF SECTION
 7. NAME OF TOWNSHIP
 8. NAME OF COUNTY
 9. NAME OF STATE

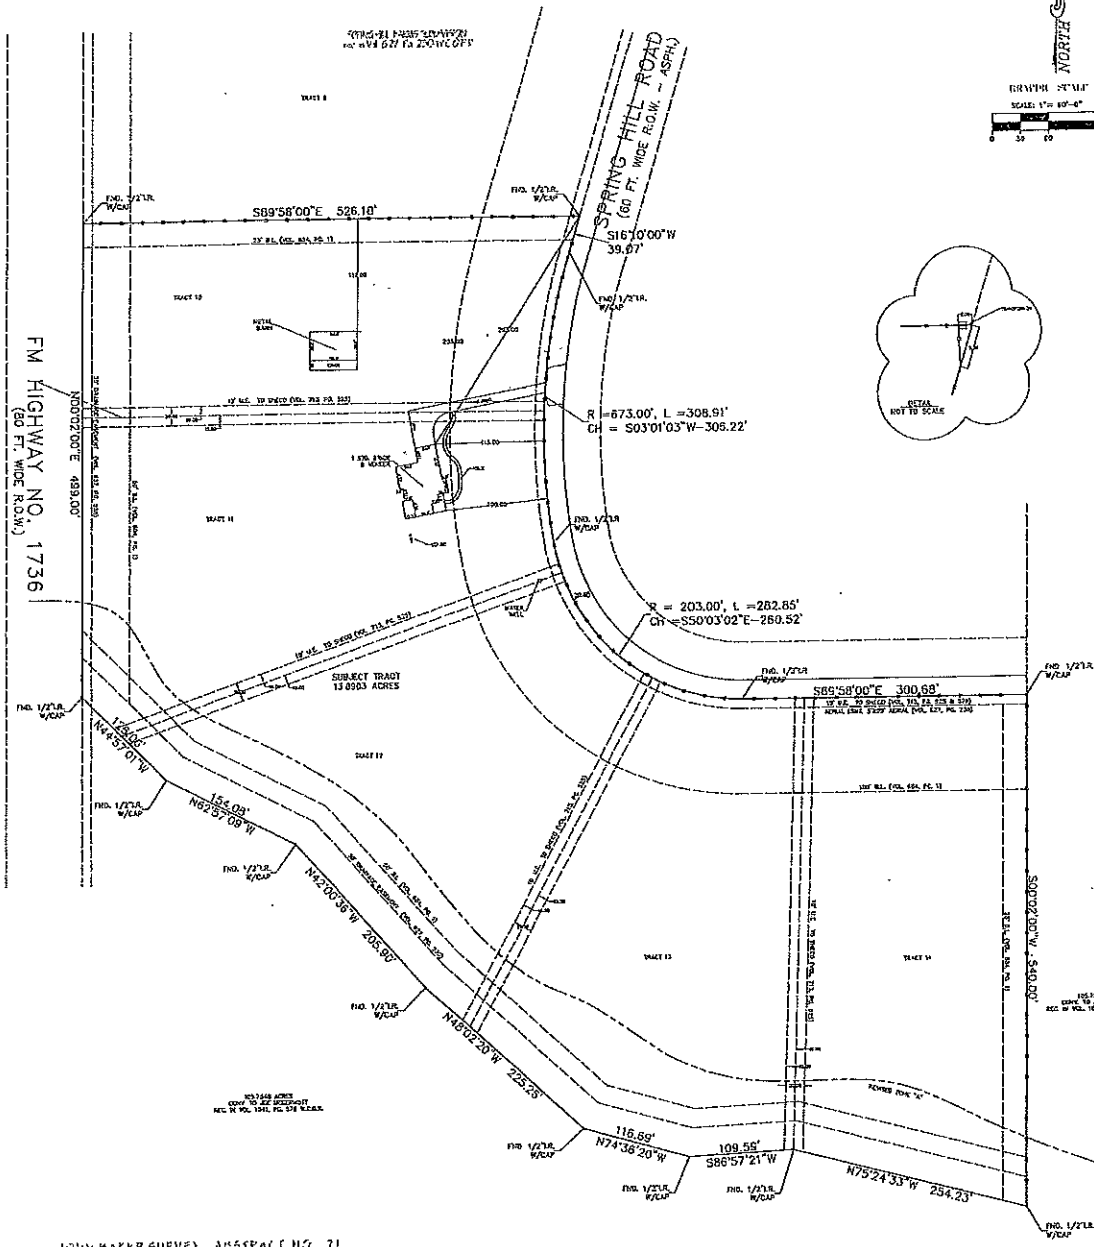

NOTES:
 1) BEARINGS REFERENCED TO SUBDIVISION PLAT.
 2) THIS SURVEY WAS PREPARED WITH THE BENEFIT OF A TITLE REPORT PREPARED BY STEWART TITLE COMPANY, C.F. NO. 1447334383.
 3) ADDRESS: 27149 SPRING HILL ROAD, HOUSTON, TEXAS 77045.
 4) DIRECT ACCESS TO FM HIGHWAY NO. 1736, WALLER COUNTY ROAD AND COUNTY ROAD FROM LOTS 10, 11, 12, 13 & 14 OF THE TRACT IS SHOWN AS SET OUT ON PLAT OF SUBDIVISION RECORDED IN VOLUME 627, PAGE 230 OF THE OFFICIAL PUBLIC RECORDS OF WALLER COUNTY.
 5) AFFIDAVIT TO THE PUBLIC REGARDING ON-SITE SERVICE FACILITIES REQUIRING MAINTENANCE, EXECUTED BY JOHN BAKER, DATED MAY 10, 2004, RECORDED IN VOLUME 634, PAGE 848 OF THE OFFICIAL PUBLIC RECORDS OF WALLER COUNTY.

FLOOD INFORMATION
 THIS TRACT OR LOT IS IN THE 100 YEAR FLOOD PLAIN AND IS IN ZONE AS LOCATED BY FEDERAL WATERWAY ADMINISTRATION DESIGNATED FLOOD HAZARD AREA IN COMMUNITY NO. 480245 MAP NO. 24712C PANEL NO. 00735 DATE 07/16/2000
 *THIS INFORMATION IS BASED ON GRAPHICAL PLOTTING ONLY. WE DO NOT ASSUME RESPONSIBILITY FOR EXACT DETERMINATION.

TO ALL PARTIES INTERESTED IN TITLE TO PROMISES SURVEYED
 THE UNDERSIGNED CERTIFIES THAT THERE ARE NO DISCREPANCIES, CONFLICTS, SHORTAGES IN AREA, BOUNDARIES IN CONFLICT, ENCROACHMENTS, OVERLAPPING OF IMPROVEMENTS, VISIBLE RIGHTS-OF-WAYS AND EASEMENTS, EXCEPT AS SHOWN HEREON, SPEC. CAT. 1A, COND. III

CHARLES A. MCKINLEY
 R.P.L.S. NO. 1184
 REGISTRATION/LICENSE NO. 10086100
 STATE OF TEXAS



BOUNDARY SURVEY

OF 13.8903 ACRE TRACT OR 605,059.60 SQUARE FEET OF LAND BEING OF LOTS 10, 11, 12, 13 & 14 OF SPRING HILL FARMS, A SUBDIVISION OF 62.2058 ACRES RECORDED IN VOLUME 627, PG. 230 OF THE OFFICIAL PUBLIC RECORDS OF WALLER COUNTY IN THE JOHN BAKER SURVEY, ABSTRACT 71 IN WALLER COUNTY, TEXAS.

SCALE: 1" = 60' DATE: OCTOBER 23, 2015

OWNER(S):
 RAFAEL A. & AMIE REYNOSO

TITLE COMPANY:
 STEWART TITLE COMPANY
 G.F. NO. 1447334383
 BUILDER:
 TILSON HOMES
 OWNER(S):
 RAFAEL A. & AMIE REYNOSO
 SURVEYOR:
 THE MCKINLEY CO., INC.
 CHARLES A. MCKINLEY
 P.O. BOX 4218
 PASADENA, TEXAS 77502
 PHONE: (713) 473-3502
 FAX: (713) 473-6601
 EMAIL: mckinleycoinc@aol.com