


U.S. HWY. 80 - S.E. HWY. 26
100' R/W

JACK V. WILLIAMS


63.44 ACRES

CARL L. GILLIS, JR.

J. RUFUS YOUNG, JR.
MABEL Y. POOLE

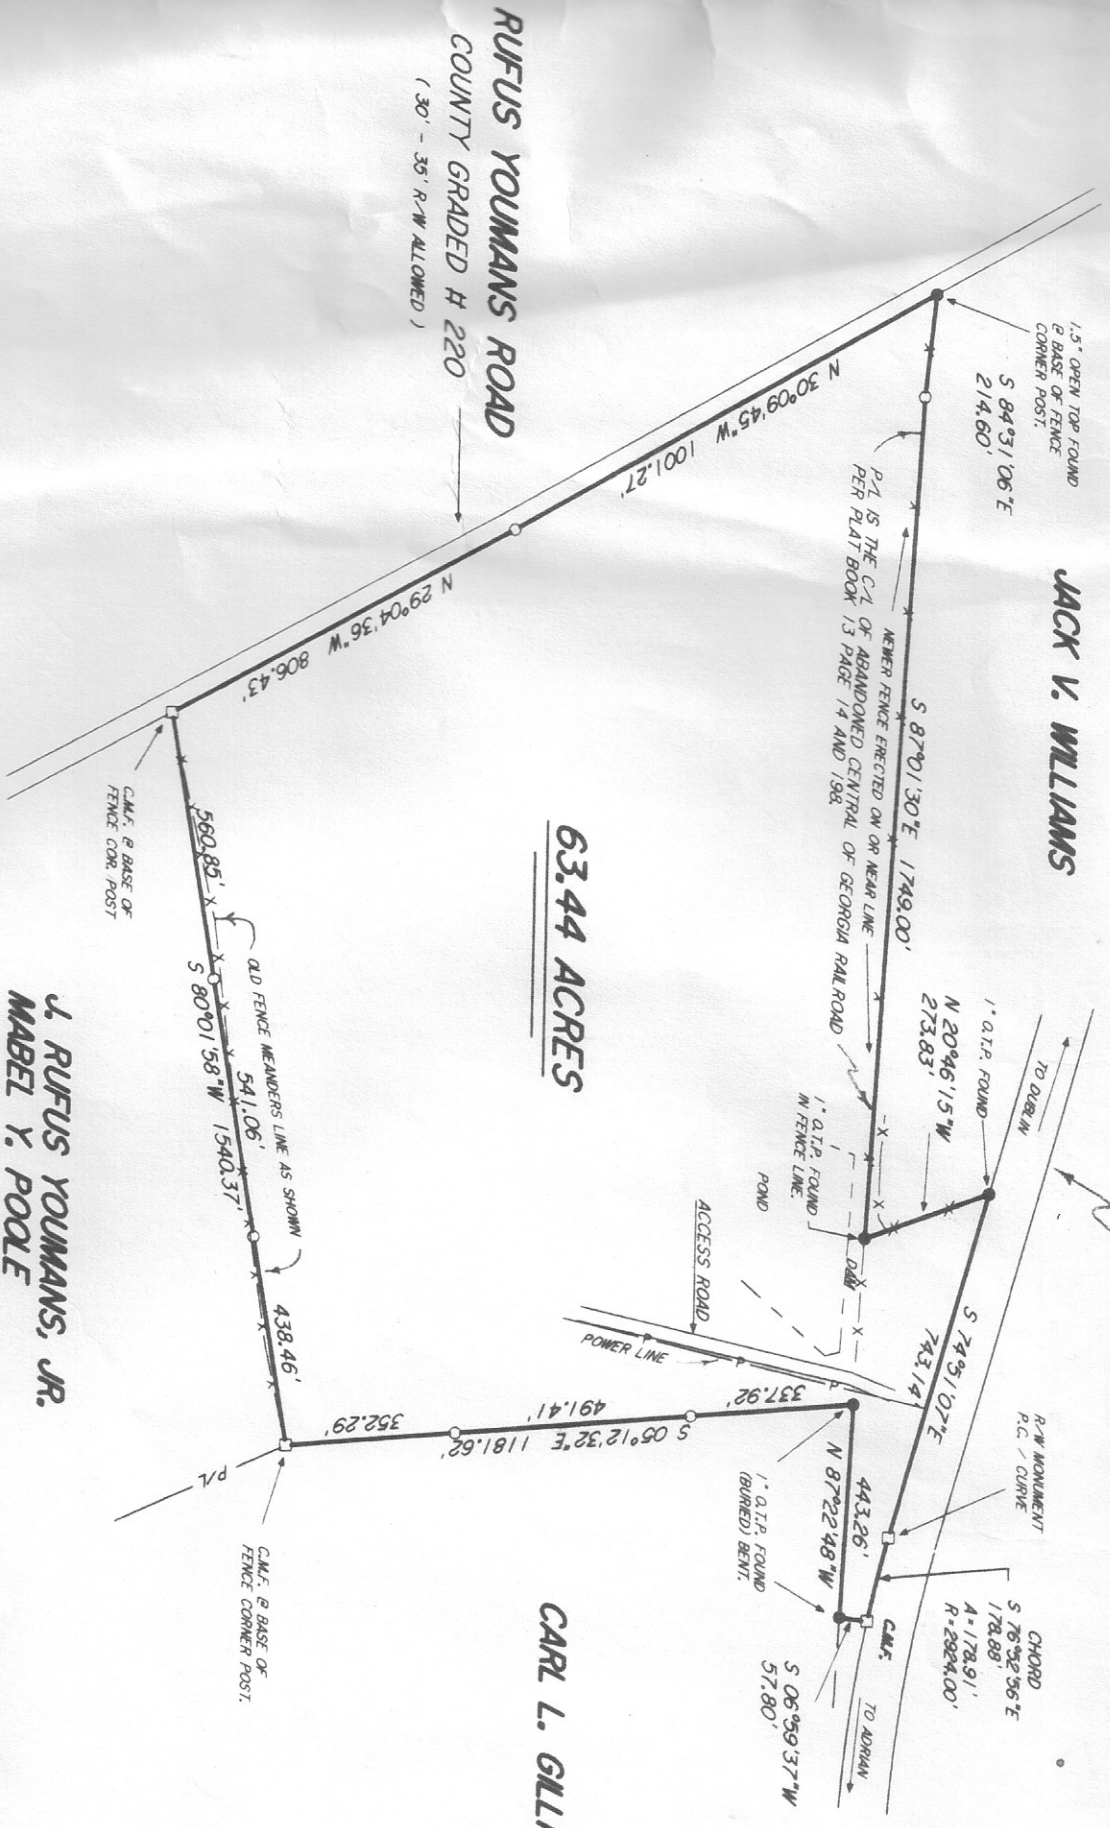

REFERENCE PLATS:
PLAT BOOK 13 PAGE 14
PLAT BOOK 13 PAGE 198
PLAT BOOK 13 PAGE 201
PLAT BOOK 01 PAGE 203

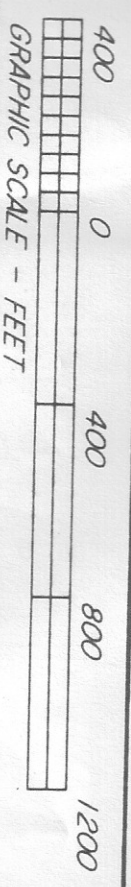

LEGEND:

- 1/2" REBAR SET
- IRON P.I.N./PIPE FOUND
- CONCRETE MONUMENT FOUND
- △ NO CORNER SET / FOUND
- L.L.L. - LAND LOT LINE



JOB/SCREEN FILE: 040709, BK. 57
GRADY BONEY
CENTRAL SOUTH SURVEYING
R.T. 1 BOX 267A, RHINE, GA. 31077
PHONE NO.: 229-389-5941
SURVEY FOR:
PAUL SUTHERLAND
LOCATED IN THE 1746TH GAL. M.D.
JOHNSON COUNTY, GEORGIA