





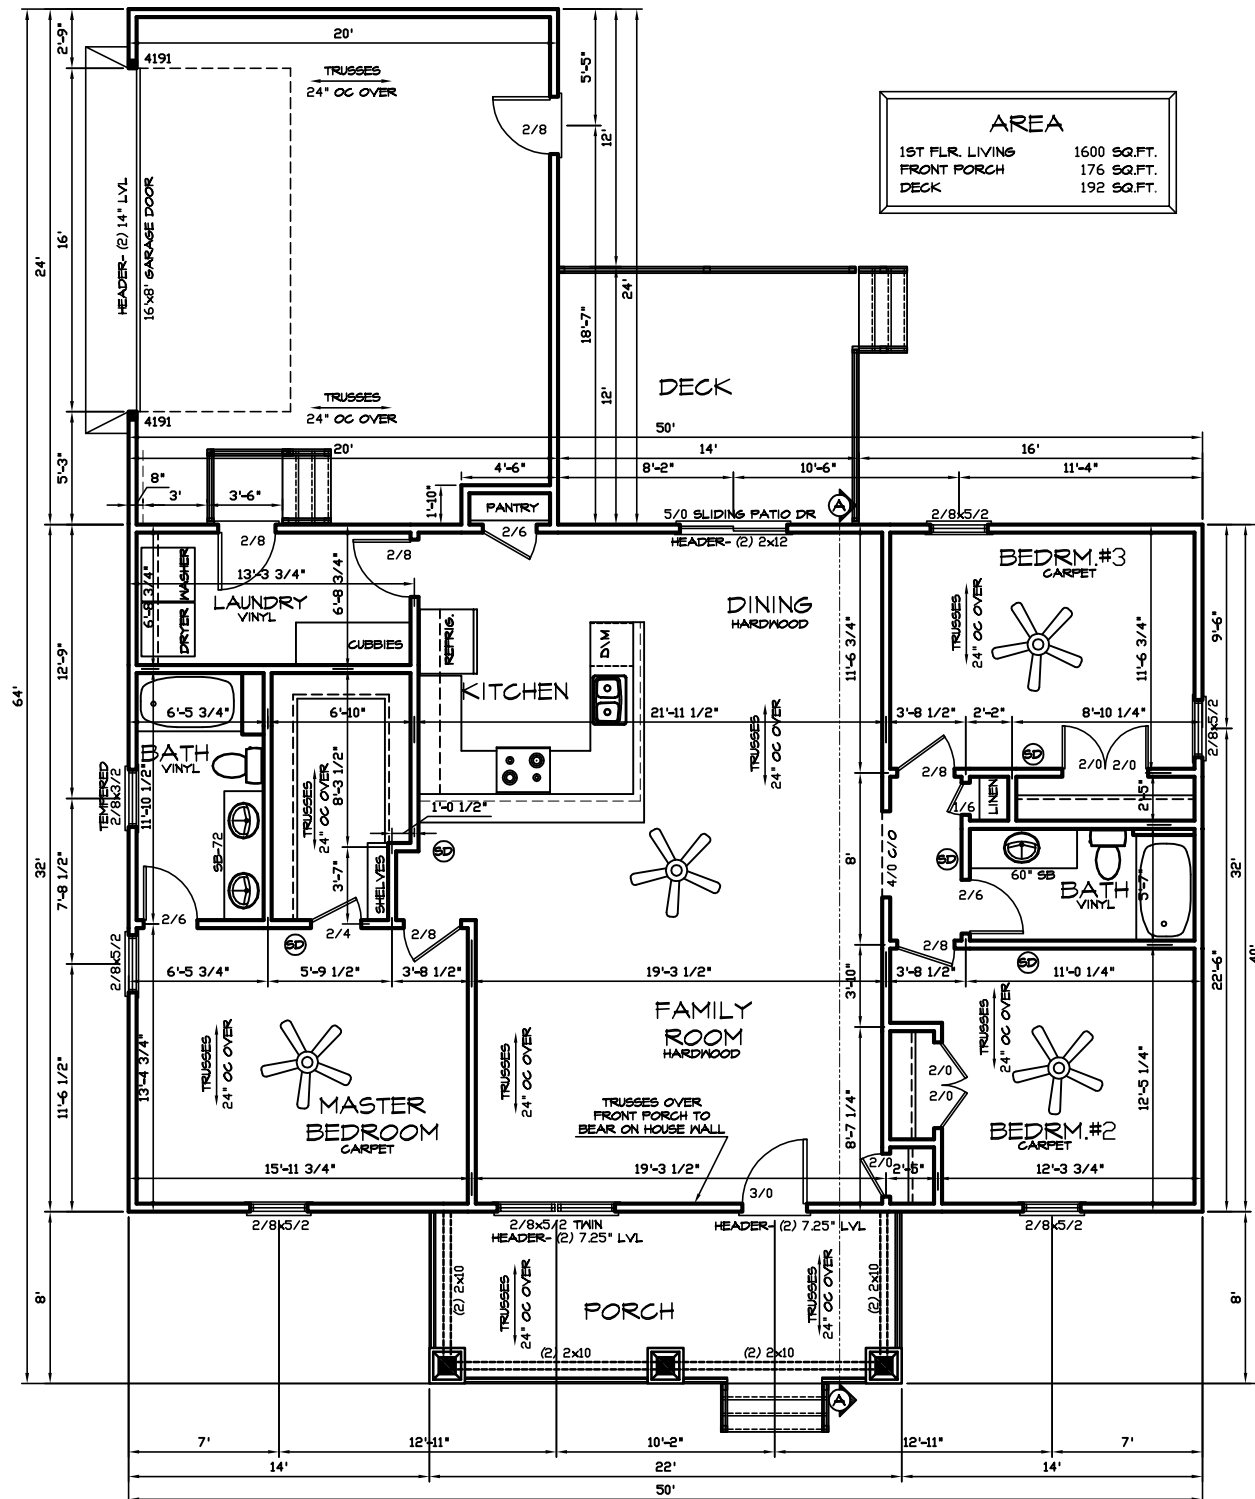


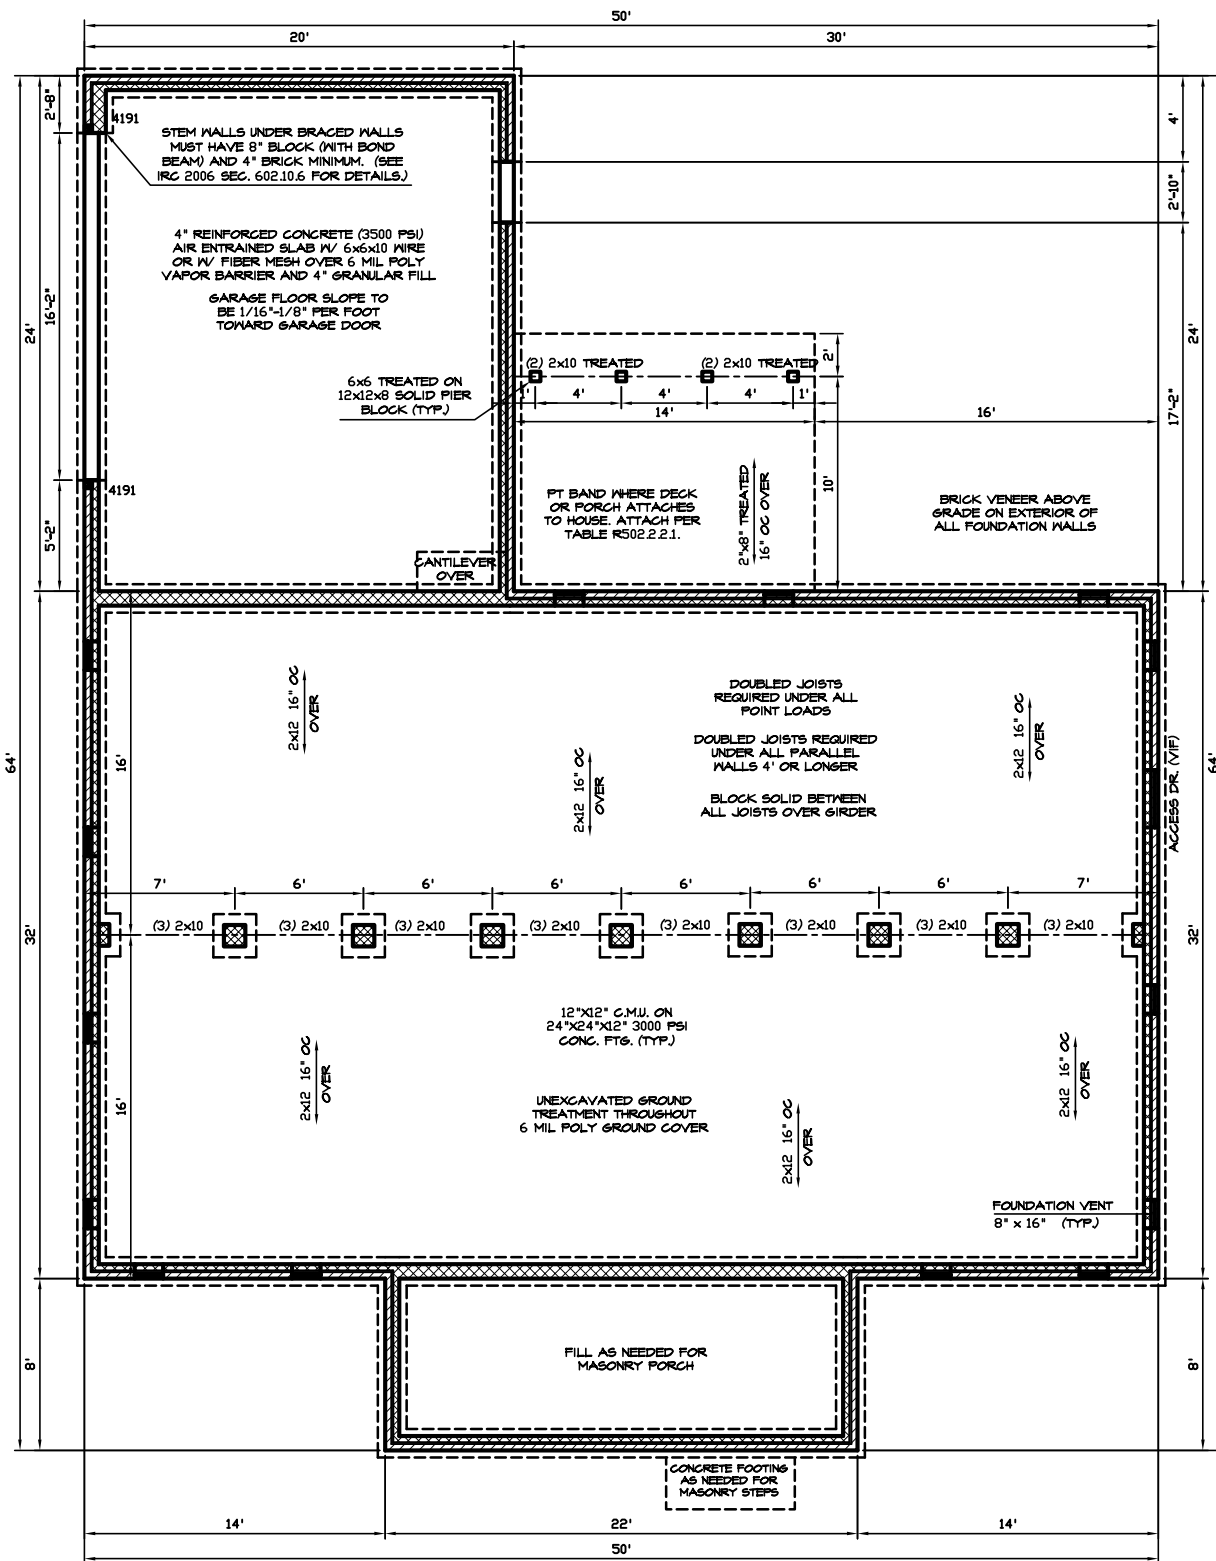


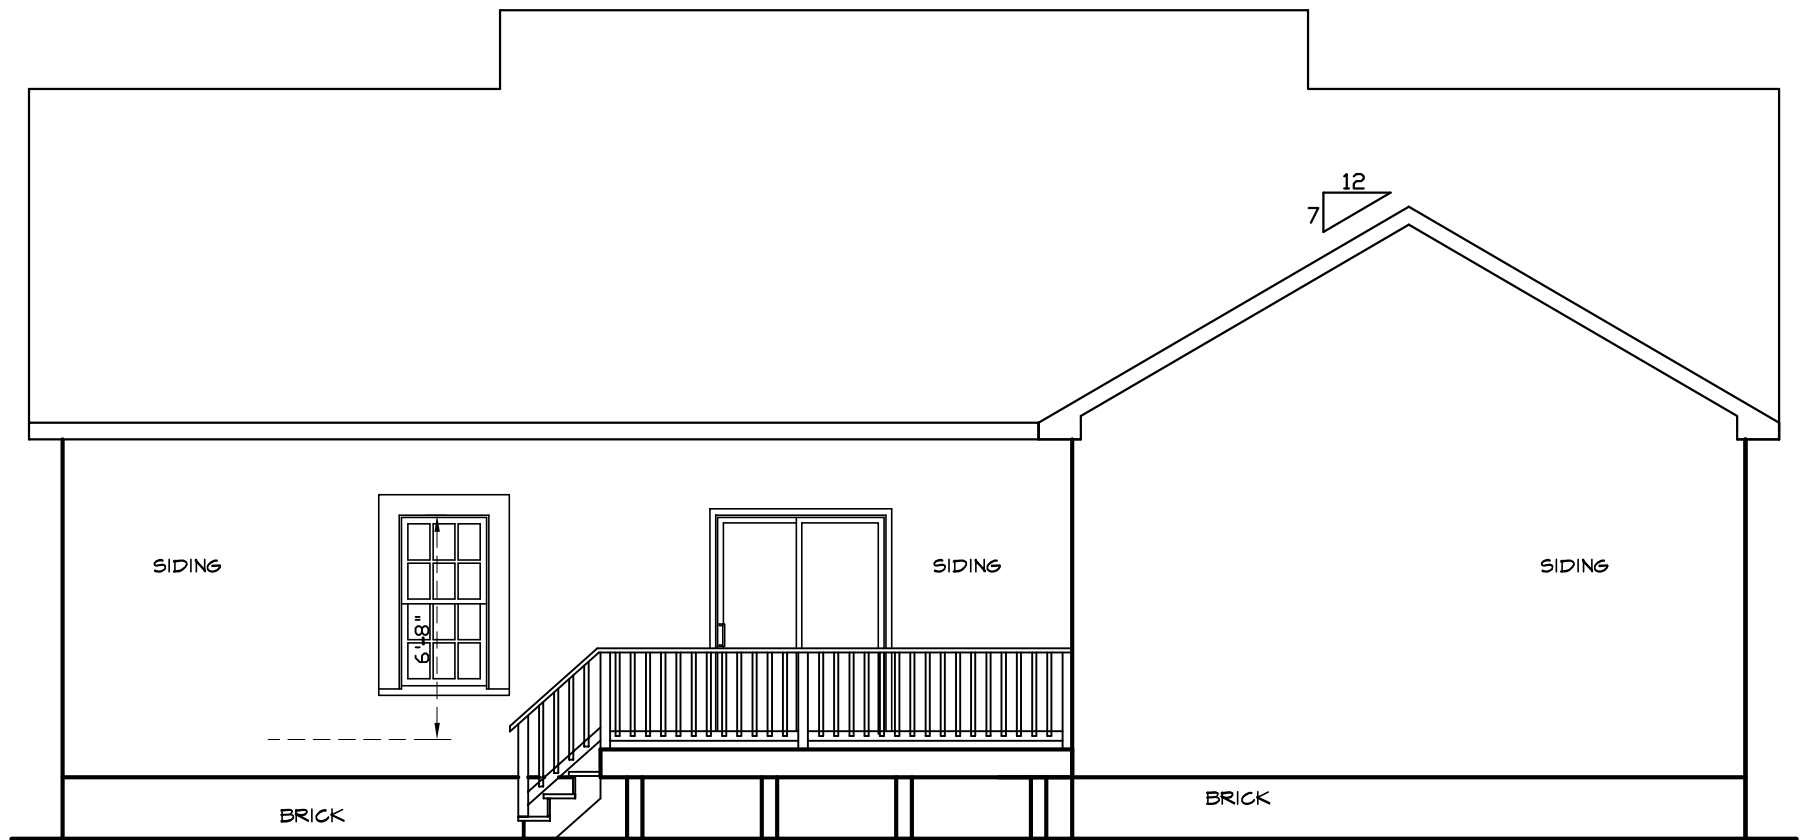


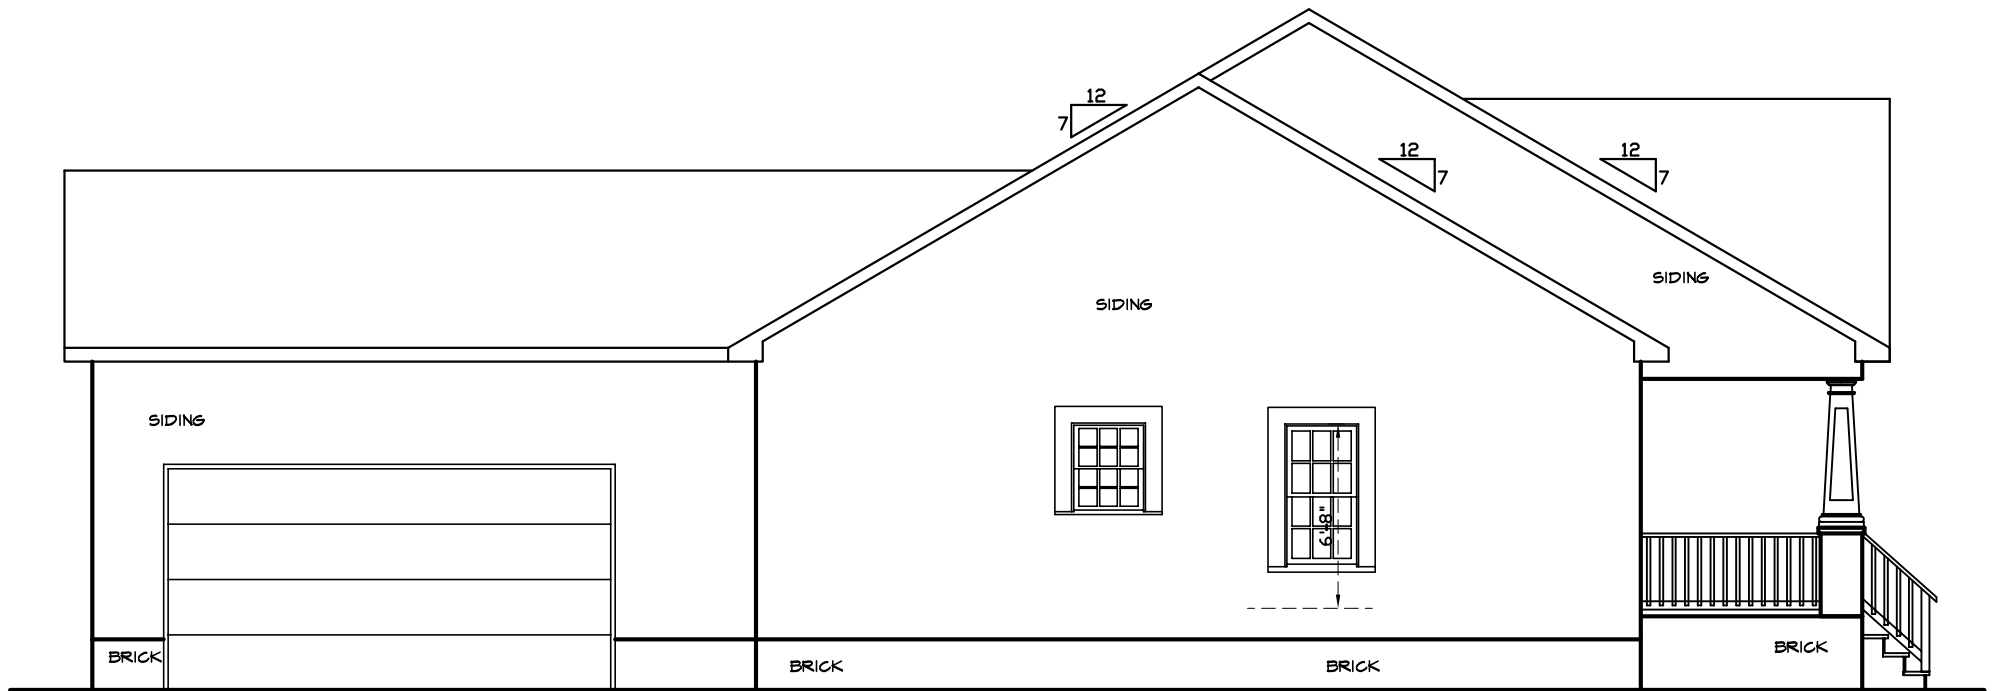




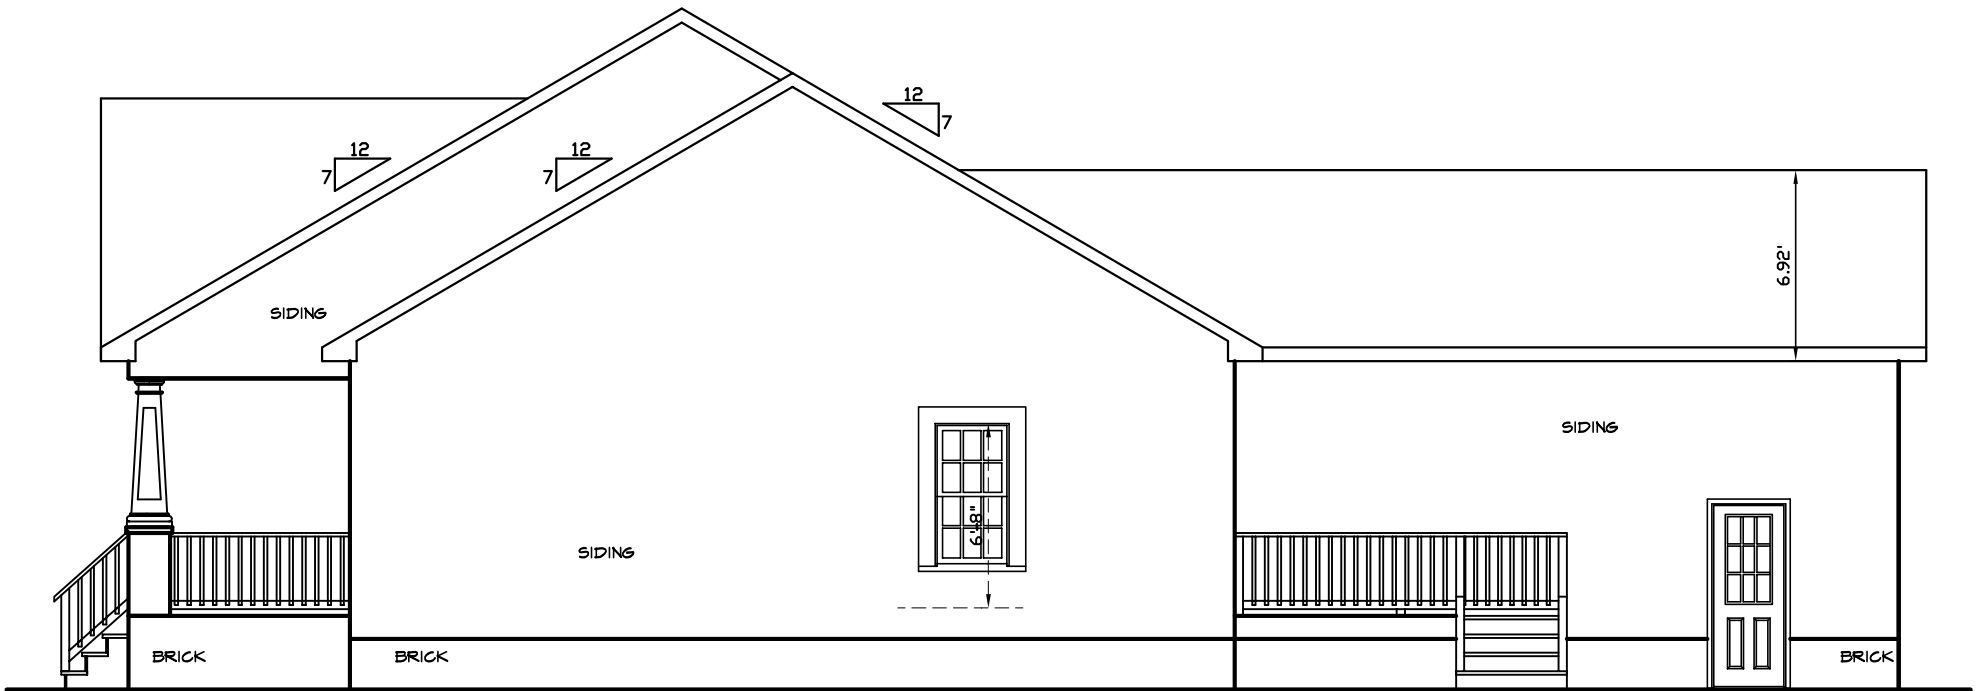

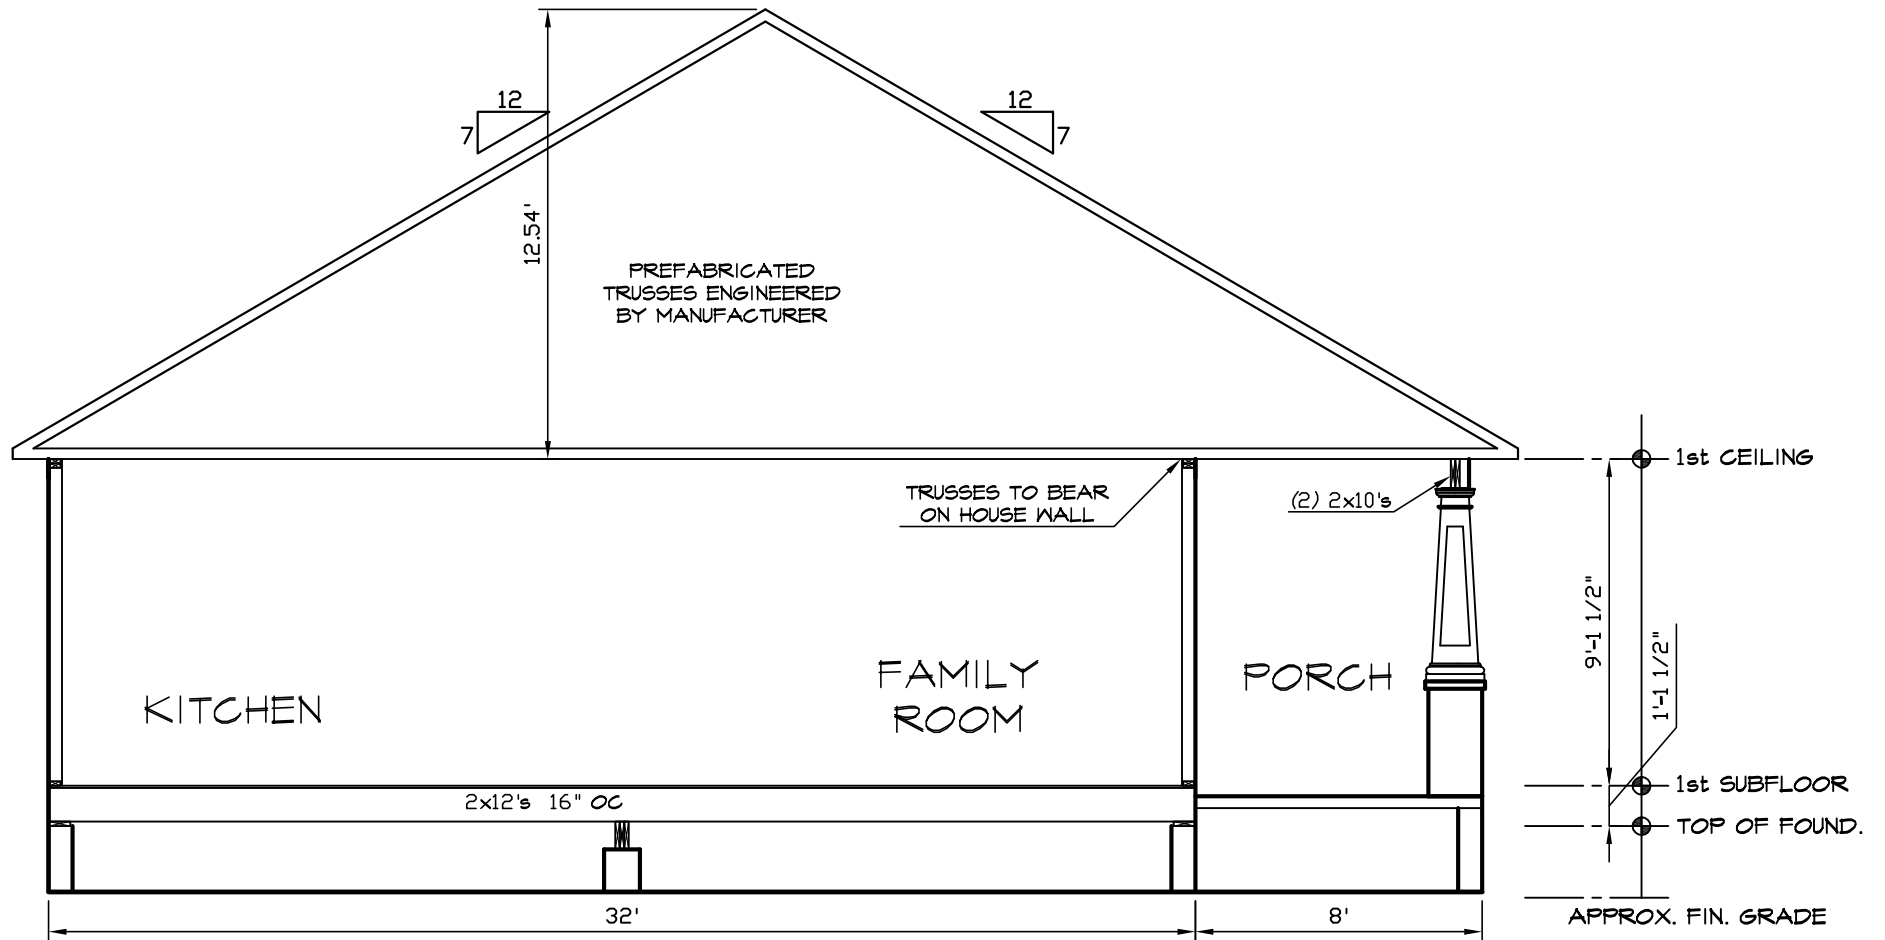

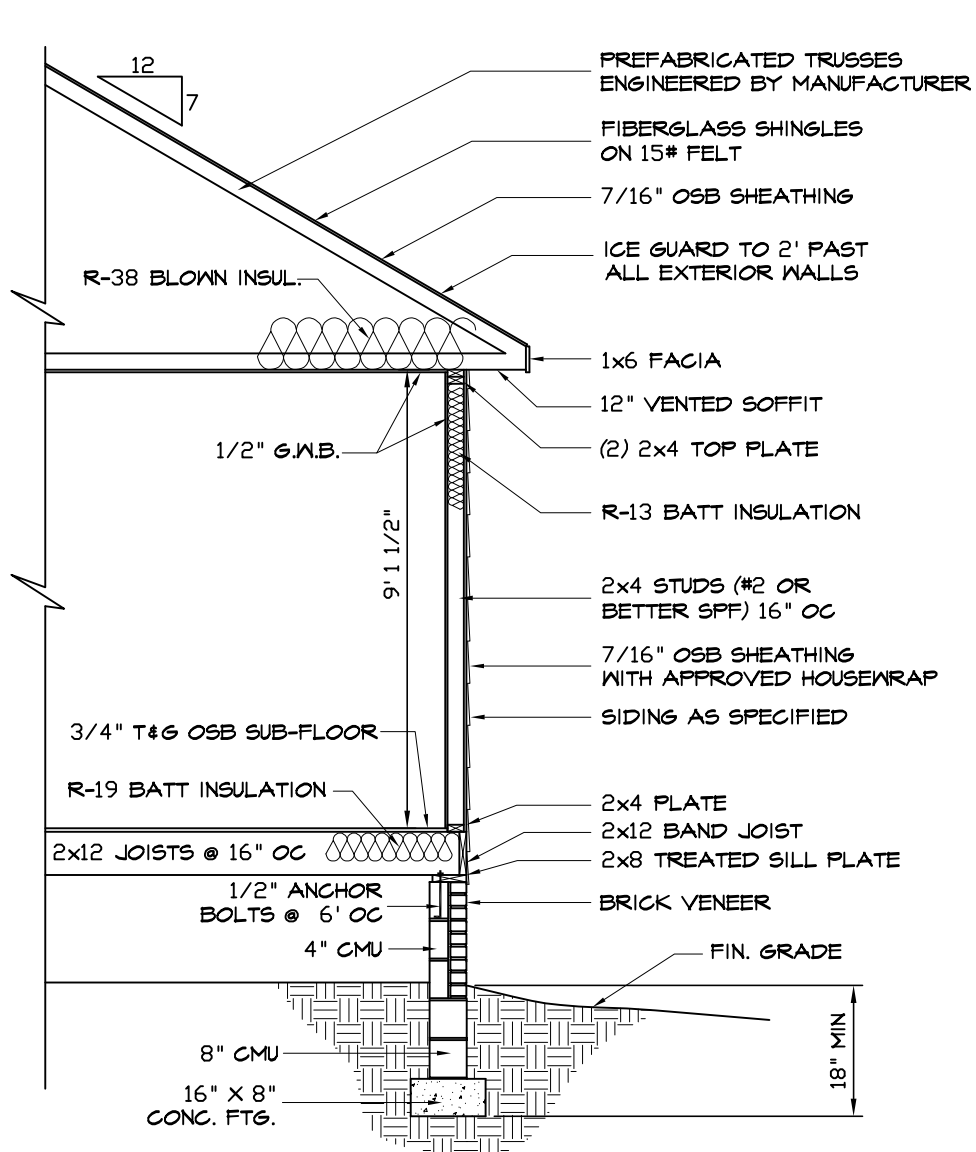

WALL SECTION (TYP.)

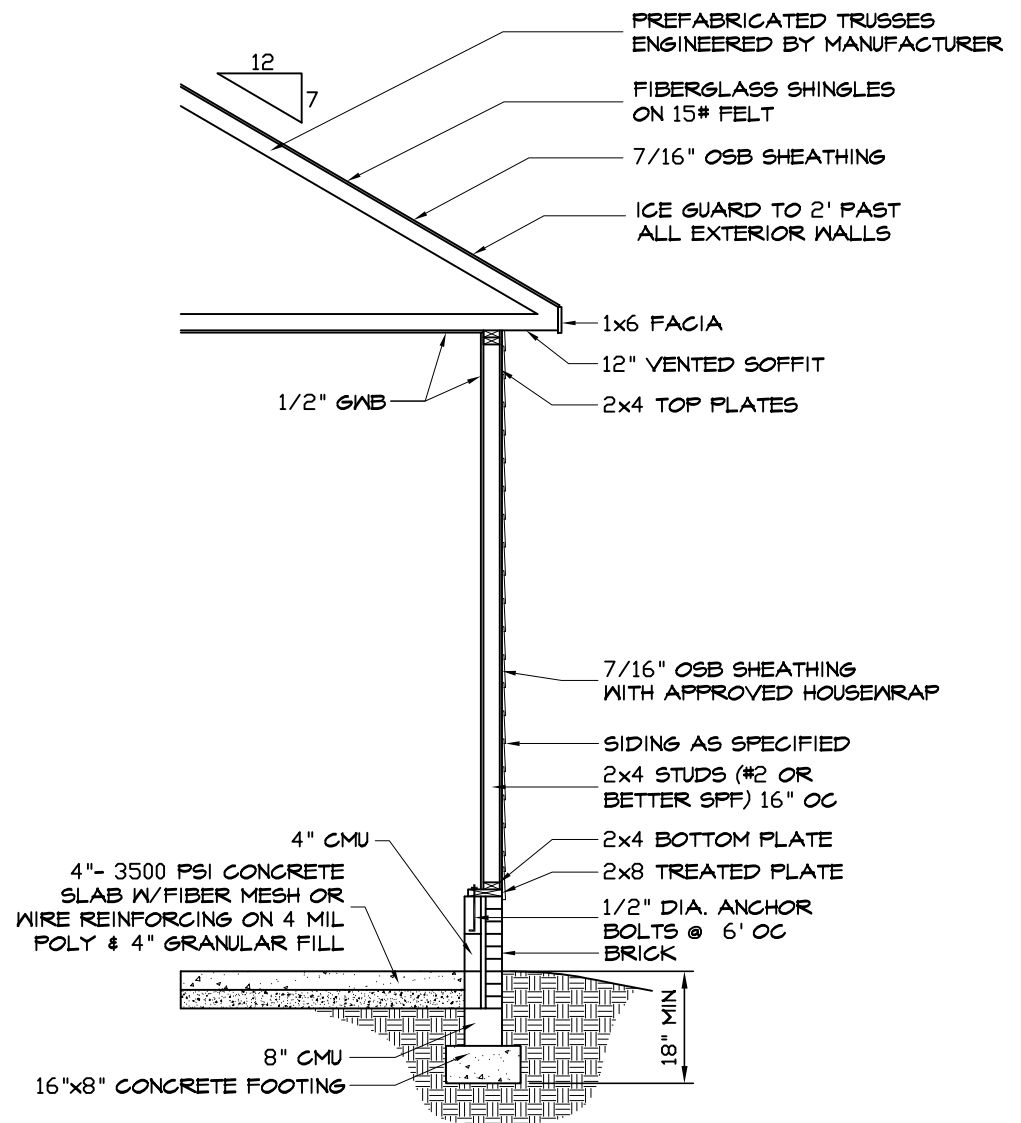

GARAGE WALL SECTION (TYP.)



