


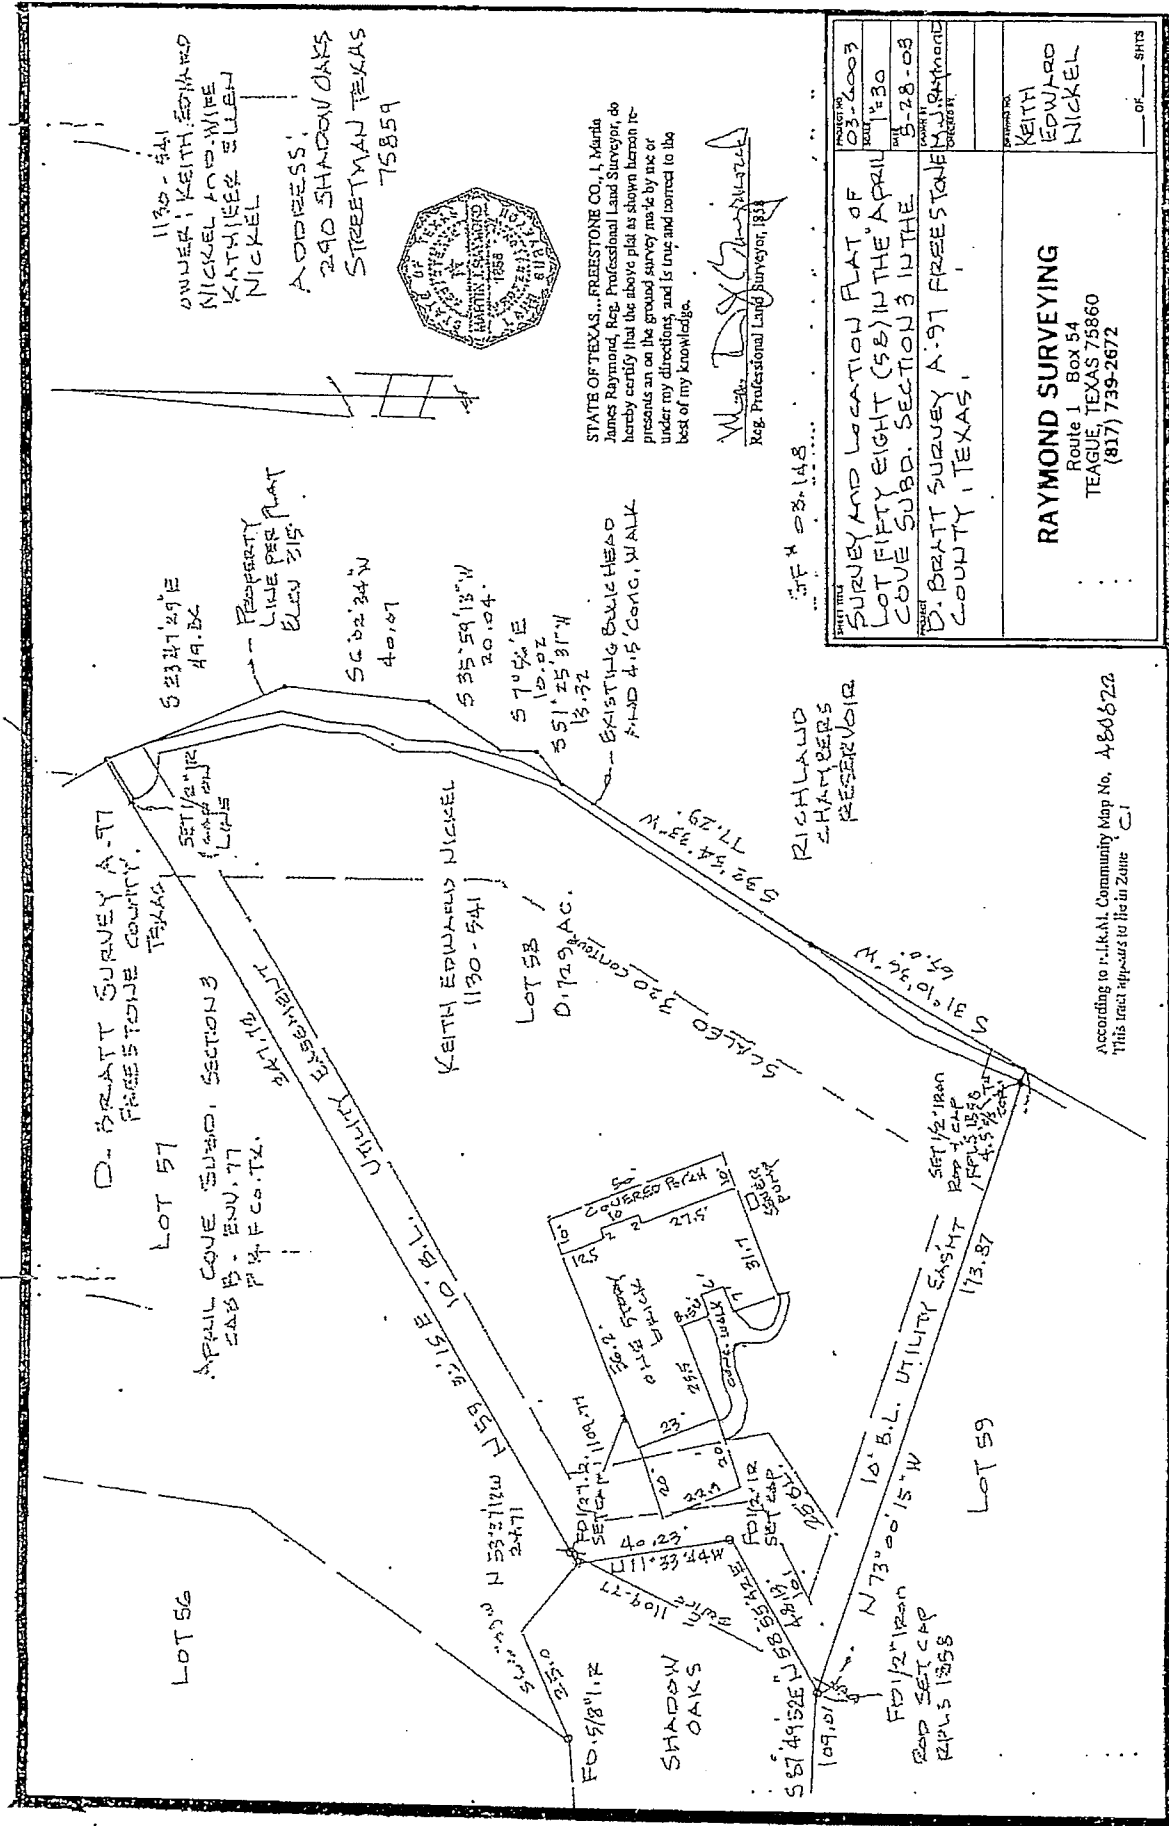

1130-541
OWNER: KEITH EDWARD
NICKEL AND WIFE
KATHIE ELEN
NICKEL
ADDRESS:
290 SHADOW OAKS
STREETMAN TEXAS
75859



STATE OF TEXAS, FREESTONE CO., I, Martha
James Raymond, Reg. Professional Land Surveyor, do
hereby certify that the above plat as shown herein re-
presents an on the ground survey made by me or
under my direction, and is true and correct to the
best of my knowledge.

Martha J. Raymond
Reg. Professional Land Surveyor, 1858

DATE: 08-14-8

SECTION	03-2003
LOT	1-230
DATE	8-28-03
COUNTY	Freestone
SECTION	3
SURVEY	D. BRATT SURVEY A-97 FREESTONE COUNTY, TEXAS
SURVEYOR	KEITH EDWARD NICKEL
ADDRESS	RAYMOND SURVEYING Route 1 Box 54 TEAGUE, TEXAS 75860 (817) 739-2672
OF	SPTS

According to I.L.A.L. Community Map No. 484622
This tract appears to be in Zone C1