


BEING A 62.251 ACRES TRACT OF LAND OUT OF THE B.S. & F. SURVEY NO. 13, ABSTRACT NO. 95 AND THE ALFRED AHNENS SURVEY NO. 214, ABSTRACT NO. 1624, BOTH IN GILLESPIE COUNTY, TEXAS, BEING ALL OF THOSE CERTAIN TRACTS OF LAND AS DESCRIBED IN V. 327, P. 793, V. 369, P. 725, AND V. 369, P. 728, OFFICIAL RECORDS, GILLESPIE COUNTY, TEXAS (DESCRIPTION ON SEPARATE PAGE)

SURVEY WITH IMPROVEMENTS

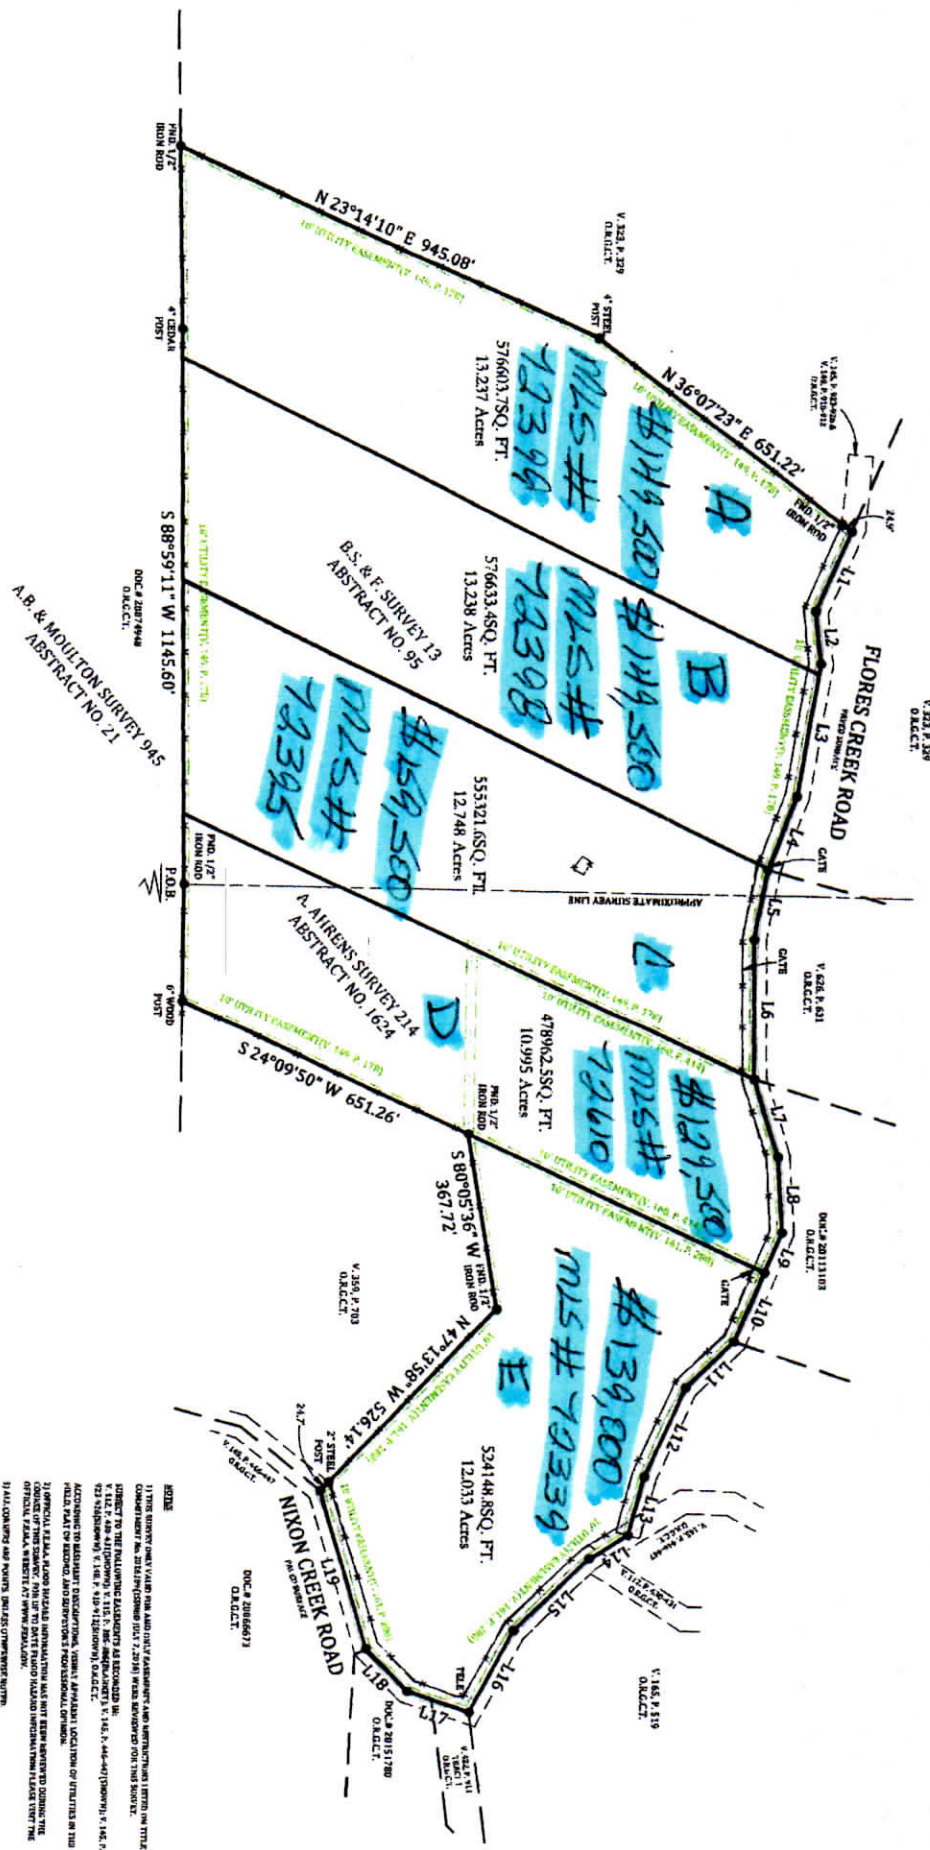

CARTER SURVEYING
— 22 & MAPPING INC. —
110-A PALO PINTO STREET - WEAVERHOLD, TEXAS
(7) 517-594-0040 - (7) 517-594-0003