


Course	Bearing	Distance
L1	S 49°09'04" E	98.80'
L2	S 84°37'44" E	22.45'
L3	N 87°34'18" E	10.51'
L4	S 12°47'56" E	13.77'
L5	S 35°58'08" W	21.29'
L6	S 42°17'49" W	47.58'
L7	S 14°52'08" E	22.08'
L8	S 31°43'30" E	24.62'
L9		
L10	S 70°02'58" E	31.12'
L11	N 53°26'30" E	32.51'
L12	S 49°26'29" E	18.39'
L13	S 32°30'35" E	53.94'
L14	S 56°11'57" E	15.98'
L15	S 28°50'14" E	12.50'
L16	S 05°00'02" W	31.72'
L17	S 12°47'35" E	14.98'
L18	S 33°27'59" E	11.23'
L19	S 54°26'12" E	43.73'
L20	S 49°39'11" E	39.48'
L21	S 14°52'53" E	39.03'
L22	S 15°32'49" E	48.02'
L23	S 35°24'09" E	22.53'
L24	S 26°50'18" E	36.73'
L25	S 28°24'22" E	49.46'
L26	S 46°24'36" E	56.11'
L27	S 35°56'10" E	31.36'
L28	S 18°38'12" E	18.77'
L29	S 07°42'23" W	18.44'
L30	S 20°35'16" E	11.21'
L31	S 56°50'44" E	48.23'
L32	S 71°46'50" E	189.25'
L33	S 84°06'48" E	209.35'

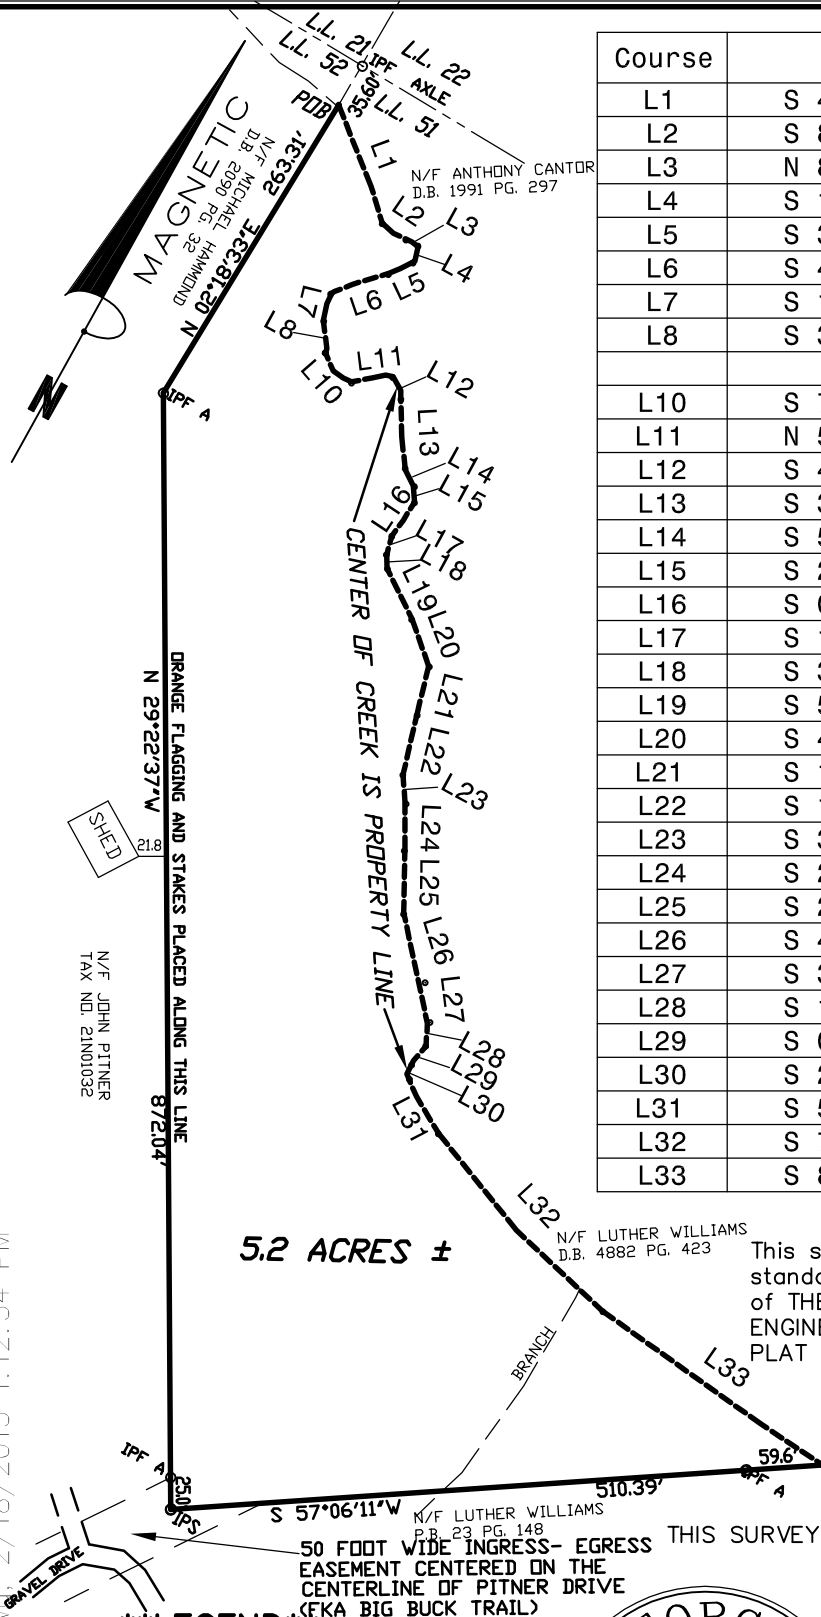

SURVEYOR'S CERTIFICATION


This survey was prepared in conformity with the technical standards for property surveys as set forth in chapter 180-7 of the GEORGIA BOARD OF REGISTRATION FOR PROFESSIONAL ENGINEER AND SURVEYORS and as set forth in the GEORGIA PLAT ACT O.C.G.A. 15-6-67.

FIELD EQUIPMENT- TOPCON 5" TOTAL STATION
 ANGULAR CLOSURE- 4 SECONDS PER ANGLE
 LINEAR ERROR OF CLOSURE- 1: 19,000
 ADJUSTED COMPASS RULE
 PLAT CLOSURE - 1: 326,540

THIS SURVEY WAS PERFORMED WITHOUT BENEFIT OF A TITLE SEARCH.

LEGEND

IPS IRON PIN SET
 IPF IRON PIN FOUND
 IPF A 1/2" REBAR FOUND
 LL LAND LOT
 CL CENTERLINE
 N/F NOW OR FORMERLY
 DB DEED BOOK
 PB PLAT BOOK
 POB POINT OF BEGINNING

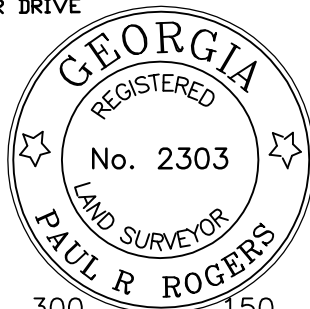

SURVEY FOR
ERIC ATKINS

LOCATED IN LAND LOT 51
 21st DISTRICT, 3rd SECTION
 CHEROKEE COUNTY, GEORGIA

DATE OF FIELDWORK: FEBRUARY 10, 2015
 DATE OF PLAT: FEBRUARY 16, 2015

JOB NO. 15105

RHODES ENGINEERING SERVICES, INC
CIVIL ENGINEERS AND LAND SURVEYORS

645 HENDERSON DRIVE, SUITE 2
 CARTERSVILLE, GA 30120
 PHONE 770-386-7616 FAX 770-386-7617