


PLAT OF SURVEY

All that part of the Southeast Quarter of East Half Southeast Quarter of Section 12, Township 43 North, Range 8 East of the Third Principal Meridian that lies East of the Center of the public highway then the South Half of Lot 2 of the Southeast Quarter of Section 7, Township 43 North, Range 7 East of the Third Principal Meridian in McHenry County, Illinois.

PARCEL 3

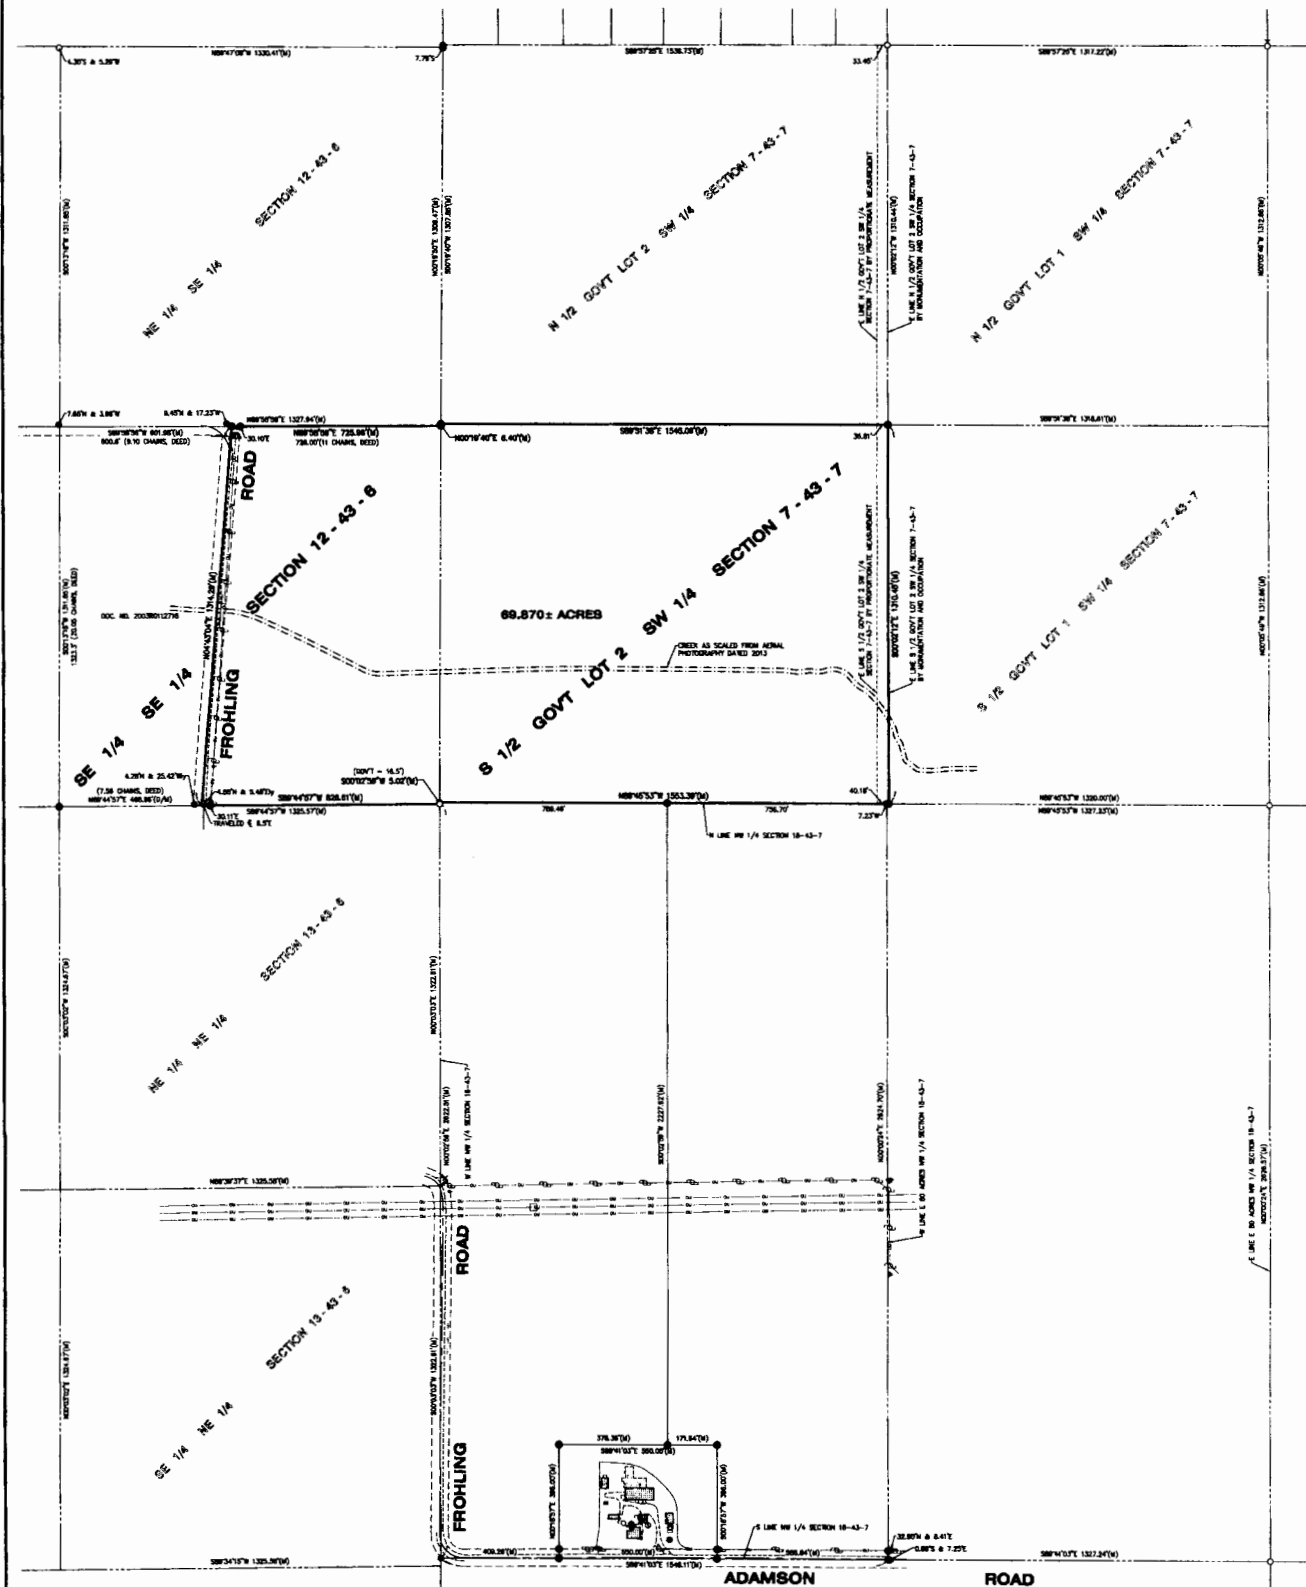

LEGEND	
●	CLEAN CUT
○	DOWN CUT
■	FOUND CHAINS
●	FOUND IRON BAR
○	FOUND IRON PIPE
●	FOUND IRON NAIL
○	FOUND IRON SPIKE
●	SET IRON BAR
○	SON
■	TELEPHONE REEL
○	UTILITY POLE
●	WELL
○	DEAD
○	RECORD
○	SEALING

NOTE: Only those Building Line Restrictions or Easements shown on a Recorded Subdivision Plat are shown herein unless the description contained in the plat contains a proper description of the required building line or easement.
• No distances should be assumed by scaling.
• No underground improvements have been located unless shown and noted.
• No representation as to ownership, use, or possession should be herein implied.
• This Survey and Plat of Survey are valid without original endorsement or colored seal and signature of the Surveyor.
Changes prior to recording and after recording with this plat and all other reports may be made.

STATE OF ILLINOIS) S.S.
COUNTY OF McHENRY)
In my professional opinion, and based on my observations, I hereby certify that the above described premises have been surveyed, and that the plat herein is a true representation of the said survey. This professional service conforms to the current Illinois minimum standards for a boundary survey.
Dated at Woodstock, McHenry County, Illinois 10/27 A.D. 2018.
Vanderstappen Land Surveying Inc.
Design Firm No. 164-087765
By: *Walter J. Vanderstappen*
Illinois Professional Land Surveyor No. 87908

CLIENT: NEXTEK FARM MANAGEMENT, INC.
ISSUED BY: SCS CHECKED BY: SCS
SCALE: 1"=300' ENC. 712 T. 43 R. 7 E. S. 12
NAME OF DRAWING: ASSIGNED
P.L.M. 18-07-300-002 17-12-600-004
JOB NO. 180800-D L.S. 1808
PREPARED BY: SCS 10/24/18 PC
DATE: 10/24/18