


PLAT OF SURVEY

PARCEL 2

Part of the Northwest quarter of Section 16, Township 43 North, Range 7 East of the Third Principal Meridian, being described as follows: Beginning at the Southwest corner of the Northwest Quarter of said Section 16; thence South 89 degrees 41 minutes 03 seconds East along the South line of said Northwest Quarter, 408.28 feet; thence North 00 degrees 18 minutes 57 seconds East, 388.00 feet; thence South 89 degrees 41 minutes 03 seconds East parallel with said South line, 785.46 feet to a line 785.46 feet East of and parallel with the West line of the Northwest Quarter of said Section 16; thence North 00 degrees 02 minutes 58 seconds East along said line, 2227.82 feet to the North line of said Northwest Quarter; thence North 88 degrees 45 minutes 53 seconds West along said North line, 786.46 feet to the Northwest corner thereof; thence South 00 degrees 02 minutes 58 seconds West along the West line of said Northwest Quarter, 2822.51 feet to the Place of Beginning, in McHenry County, Illinois.

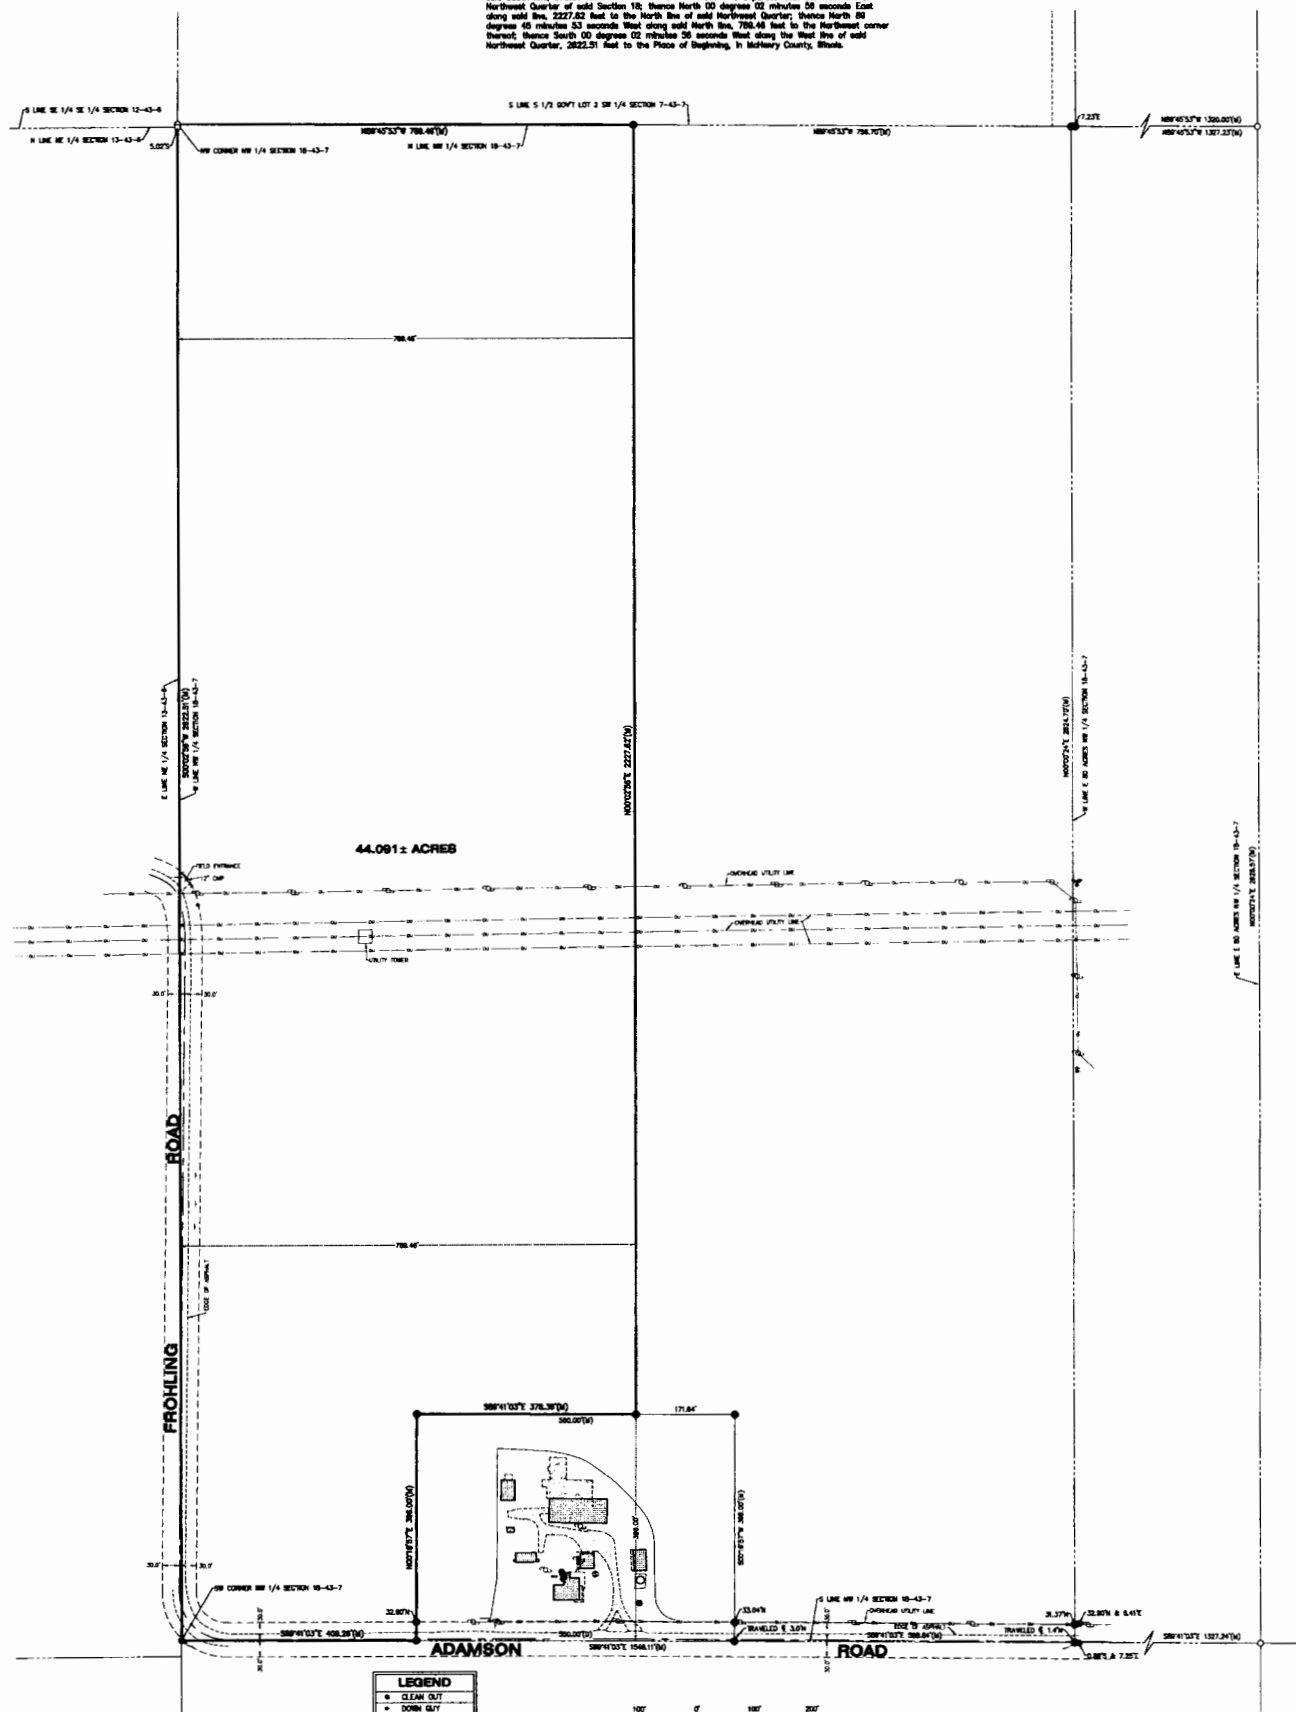

44.091 ± ACRES

LEGEND	
•	CLEAN OUT
•	DOWN GUT
•	FOUND CROSS
•	FOUND IRON BAR
•	FOUND IRON PIPE
•	FOUND IRON NAIL
•	FOUND IRON SPK
•	SEPTIC LD
•	SET IRON BAR
•	SET IRON PIPE
•	SET IRON NAIL
•	SET IRON SPK
•	UTILITY POLE
•	WELL
(R)	RECORD
(M)	MEASURE

NOTES: Only those building line boundaries or boundaries shown on a recorded subdivision plat are shown hereon unless the description referred to be surveyed contains a proper description of the required building line or boundary.
• No distance should be assumed by scaling.
• No underground improvements have been located unless shown and noted.
• No representation as to ownership, use, or possession should be hereon implied.
• This Survey and Plat of Survey are valid without original endorsement or colored seal and signature attests.
Compare your description and other markings with this plat and AT ONCE report any discrepancies which you may find.

STATE OF ILLINOIS)
COUNTY OF McHENRY) S.S.
In my professional opinion, and based on my observations, I hereby certify that we have surveyed the premises above described, and that the plat hereon is a true representation of the said survey. This preliminary survey conforms to the current Illinois minimum standards for a boundary survey.
Dated at Woodstock, McHenry County, Illinois 10/27 A.D., 2018.
Vanderstappen Land Surveying, Inc.
Design Firm No. 104-000766
By: *[Signature]*
Illinois Professional Land Surveyor No. 8708

CURRY, HERTS FARM MANAGEMENT, INC.
DESIGN BY: JES. CHECKED BY: M.W.
SCALE: 1"=100'. SEC. 16, T. 43 N., R. 7 E.
NAME OF OWNERS: ASSUMED
P.L.S. NO. 18-100-001
JOB NO.: 18000-C I.A. M.S.
PRELIMINARY COMP. 10/24/18, BY: J.C.
ALL DISTANCES GIVEN ARE IN FEET
ALL ANGLES GIVEN ARE IN DEGREES