




PARCEL 1



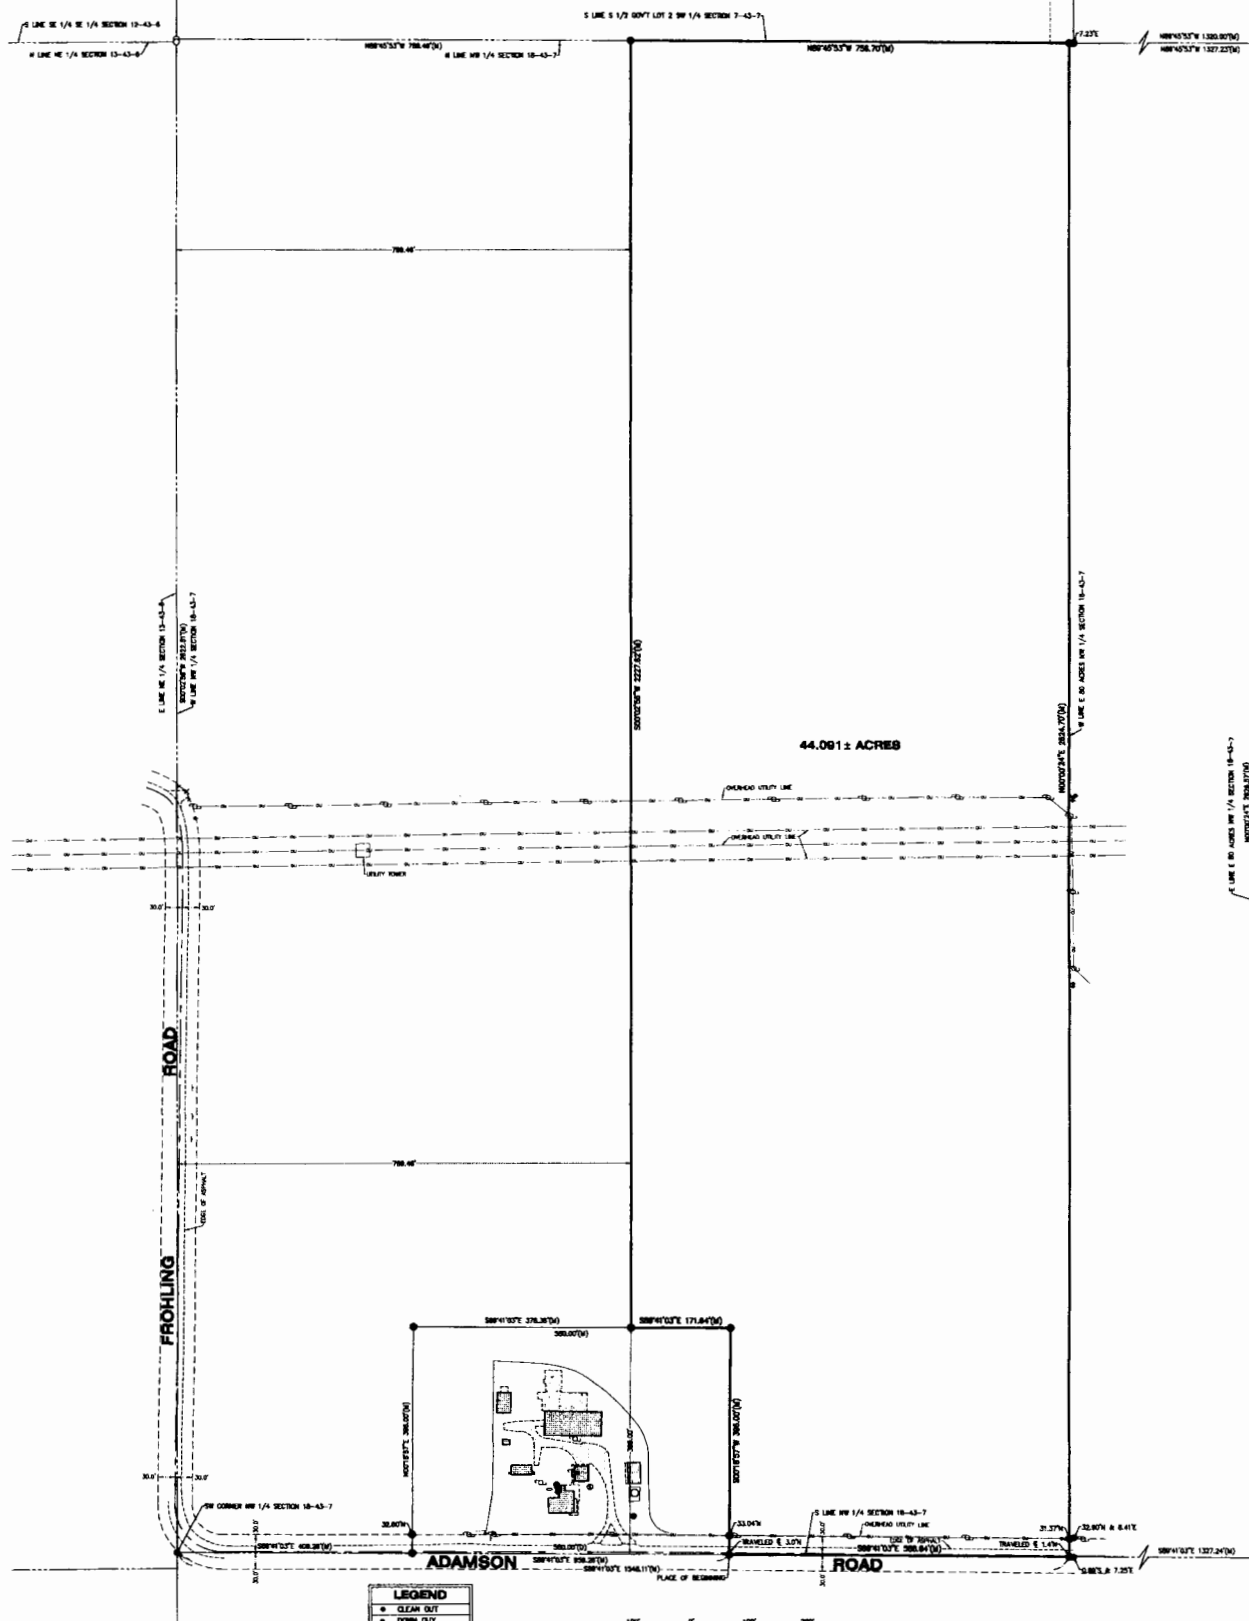

LEGEND

- CLEAR CUT
- DOWN CUT
- FOUND CROSS
- FOUND IRON BAR
- FOUND IRON PIPE
- FOUND MAG NAIL
- FOUND NIP SPIKE
- SEPTIC LID
- SET IRON BAR
- ↓ SHIM
- (T) TELEPHONE RISER
- (U) UTILITY POLE
- WELL
- (D) DEED
- (R) RECORD
- (M) MEASURE

NOTE: Only those Building Line Restrictions or Easements shown on a Recorded Subdivision Plat are shown herein unless the description ordered to be surveyed contains a proper description of the required building lines or easements.

- * No distances should be assumed by scaling.
- * No underground improvements have been located unless shown and noted.
- * No representation as to ownership, use, or possession should be herein implied.
- * This Survey and Plat of Survey are void without original embossed or colored seal and signature affixed.

Compare your description and site markings with this plot and AT OUCH report any discrepancies which you may find.

STATE OF ILLINOIS)
COUNTY OF McHENRY) S.S.

In my professional opinion, and based on my observations, I hereby certify that we have surveyed the premises above described, and that the plat herein is a true representation of the said survey, and that the same conforms to the current Illinois minimum standards for a boundary survey.

Dated at Woodstock, McHenry County, Illinois 10/27, A.D., 2018.

Vanderstegen Land Surveying Inc.
Boxing Plots No. 184-008792


By: Wm. L. Venable
Illinois Professional Land Surveyor No. 8709

CLIENT: HERTS FARM MANAGEMENT, INC.
DRAWN BY: SES CHECKED BY: JLV
SCALE: 1"=100' DEC. 19. 43 R. 7. R.
BASIS OF BEARING: ASSUMED
P.M.: 18-18-100-001
JOB NO.: 180808-2 I.D. 1855
FIELDBOOK COMP.: 10/24/48 INC. PG.
ALL DIMENSIONS SHOWN IN FEET AND DECIMAL INCHES

PLAT OF SURVEY

PARCEL 2

Part of the Northwest quarter of Section 16, Township 43 North, Range 7 East of the Third Principal Meridian, being described as follows: Beginning at the Southwest corner of the Northwest Quarter of said Section 16; thence South 89 degrees 41 minutes 03 seconds East along the South line of said Northwest Quarter, 408.28 feet; thence North 00 degrees 18 minutes 57 seconds East, 388.00 feet; thence South 89 degrees 41 minutes 03 seconds East parallel with said South line, 785.46 feet to a line 785.46 feet East of and parallel with the West line of the Northwest Quarter of said Section 16; thence North 00 degrees 02 minutes 58 seconds East along said line, 2227.82 feet to the North line of said Northwest Quarter; thence North 88 degrees 45 minutes 53 seconds West along said North line, 786.46 feet to the Northwest corner thereof; thence South 00 degrees 02 minutes 58 seconds West along the West line of said Northwest Quarter, 2822.51 feet to the Place of Beginning, in McHenry County, Illinois.

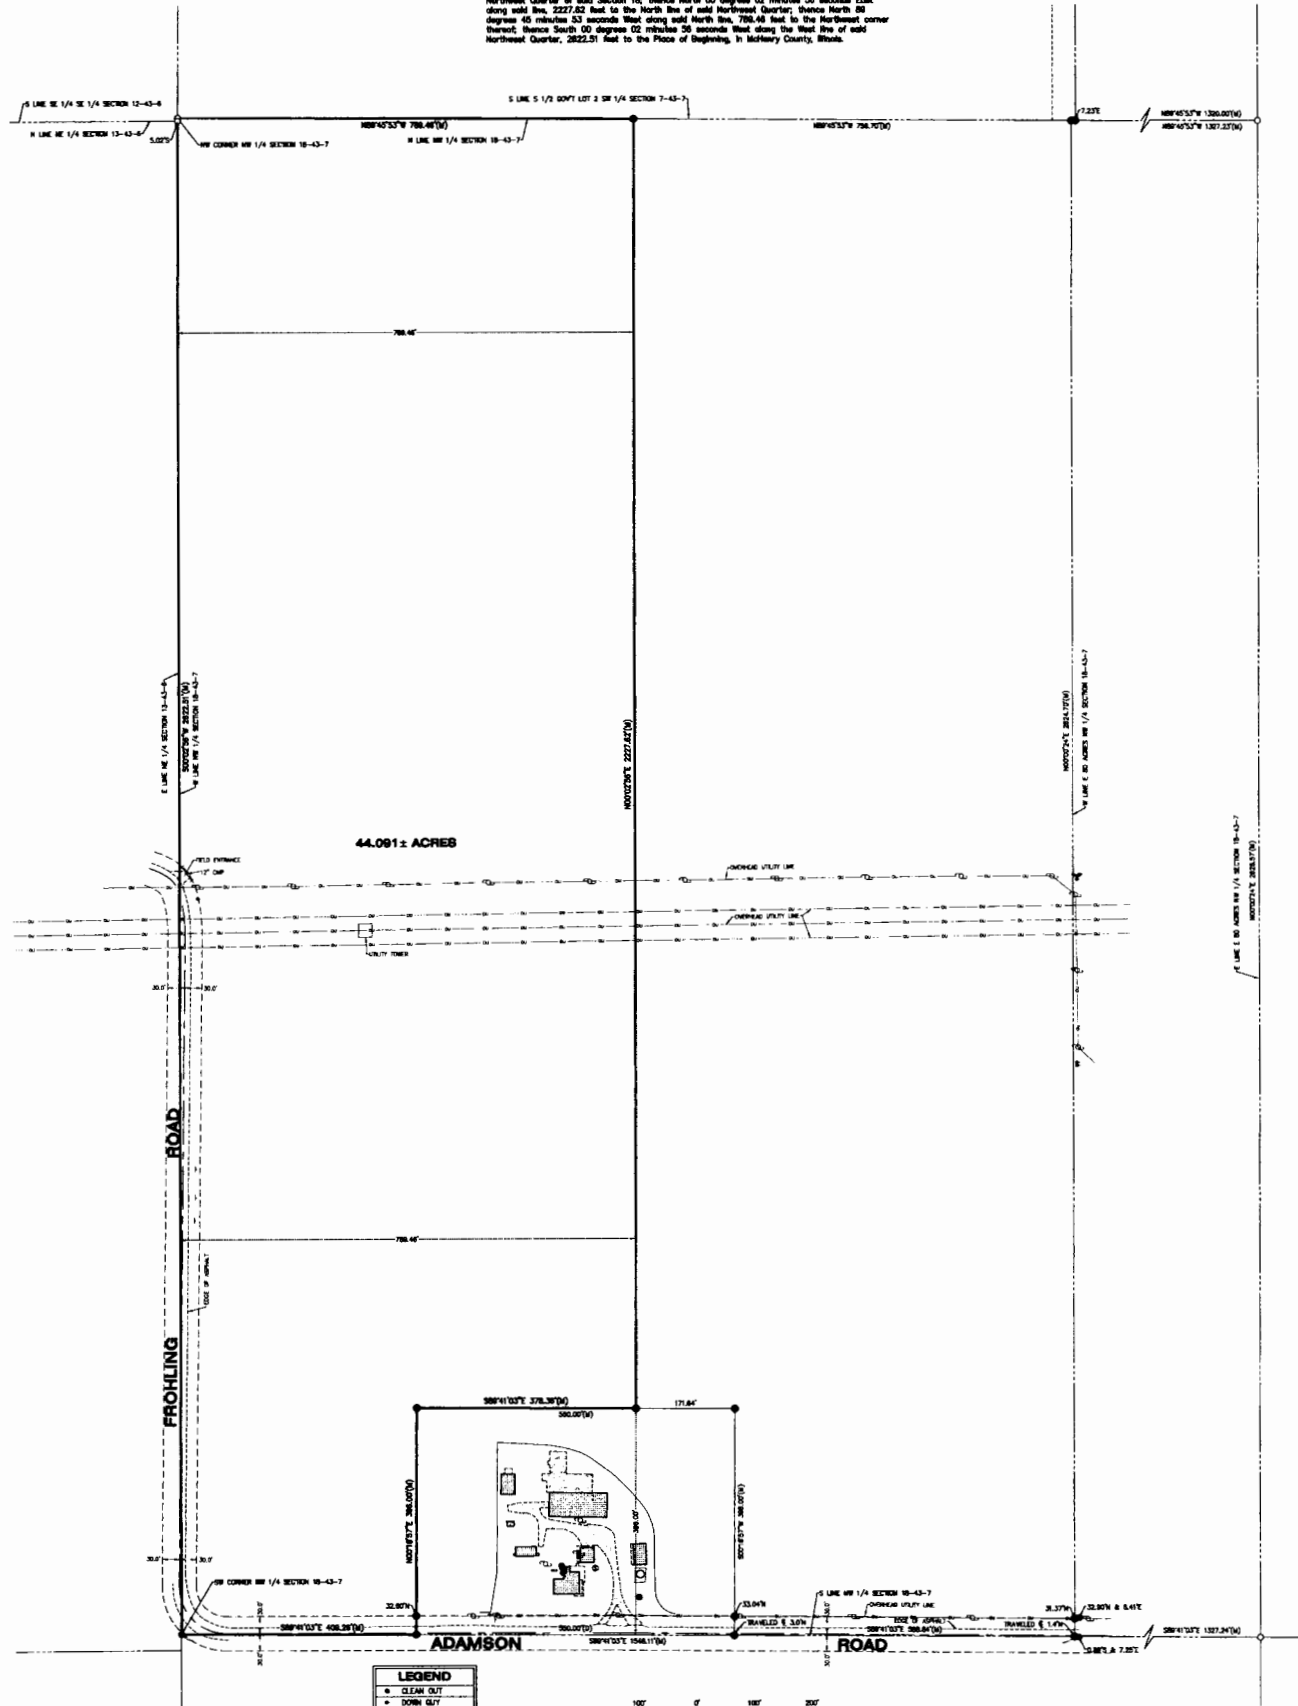

LEGEND

- CLEAR CUT
- DOWN CUT
- FOUND CROSS
- FOUND IRON BAR
- FOUND IRON PIPE
- FOUND IRON NAIL
- FOUND IRON SPK
- SEPTIC LD
- SET IRON BAR
- SIGN
- TELEPHONE WIRE
- UTILITY POLE
- WELL
- (M) MEASURE

NOTE: Only those building line boundaries or boundaries shown on a Recorded Subdivision Plat are shown hereon unless the description referred to be surveyed contains a proper description of the required building line or boundary.

* No distance should be assumed by scaling.




Compare your description and other markings with this plat and AT ONCE report any discrepancies which you may find.

STATE OF ILLINOIS)
COUNTY OF McHENRY) S.S.

In my professional opinion, and based on my observations, I hereby certify that we have surveyed the premises above described, and that the plat hereon is a true representation of the said survey. This preliminary survey conforms to the current Illinois minimum standards for a boundary survey.

Dated at Woodstock, McHenry County, Illinois 10/27 A.D., 2018.

Vanderstappen Land Surveying, Inc.
Design Firm No. 104-000766


By *[Signature]*
Illinois Professional Land Surveyor No. 8708

CURRY, HERTS FARM MANAGEMENT, INC.
DESIGN BY: JES CHECKED BY: M.W.
SCALE: 1"=100' SEC. 16, T. 43 N., R. 7 E.
NAME OF MEASURING ASSURANCE
P.L.S. NO. 18-100-001
JOB NO.: 18000-C I.A. M.S.
FIELDWORK COMP. 10/24/18, BY: J.C.
ALL MEASUREMENTS MADE BY: J.C.



All that part of the Southeast Quarter of East Half Southeast Quarter of Section 12, Township 43 North, Range 8 East of the Third Principal Meridian that lies East of the Center of the public highway; also the South Half of Lot 2 of the Southeast Quarter of Section 7, Township 43 North, Range 7 East of the Third Principal Meridian in McHenry County, Illinois.


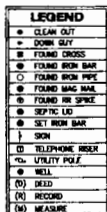






STATE OF ILLINOIS)
COUNTY OF McHENRY) U.S.

In my professional opinion, and based on my observations, I hereby certify that we have surveyed the premises above described, and that the plat hereon is a true representation of the said survey. This professional opinion conforms to the current Illinois minimum standards for a boundary survey.

Dated at Woodstock, McHenry County, Illinois 10/27 A.D., 20 15.

Vanderstegen Land Surveying Inc.
P.O. Box 100, Woodstock, IL 60098

By: Wm. W. Winters
Illinois Professional Land Surveyor No. 2700