


GRIMES

COUNTY

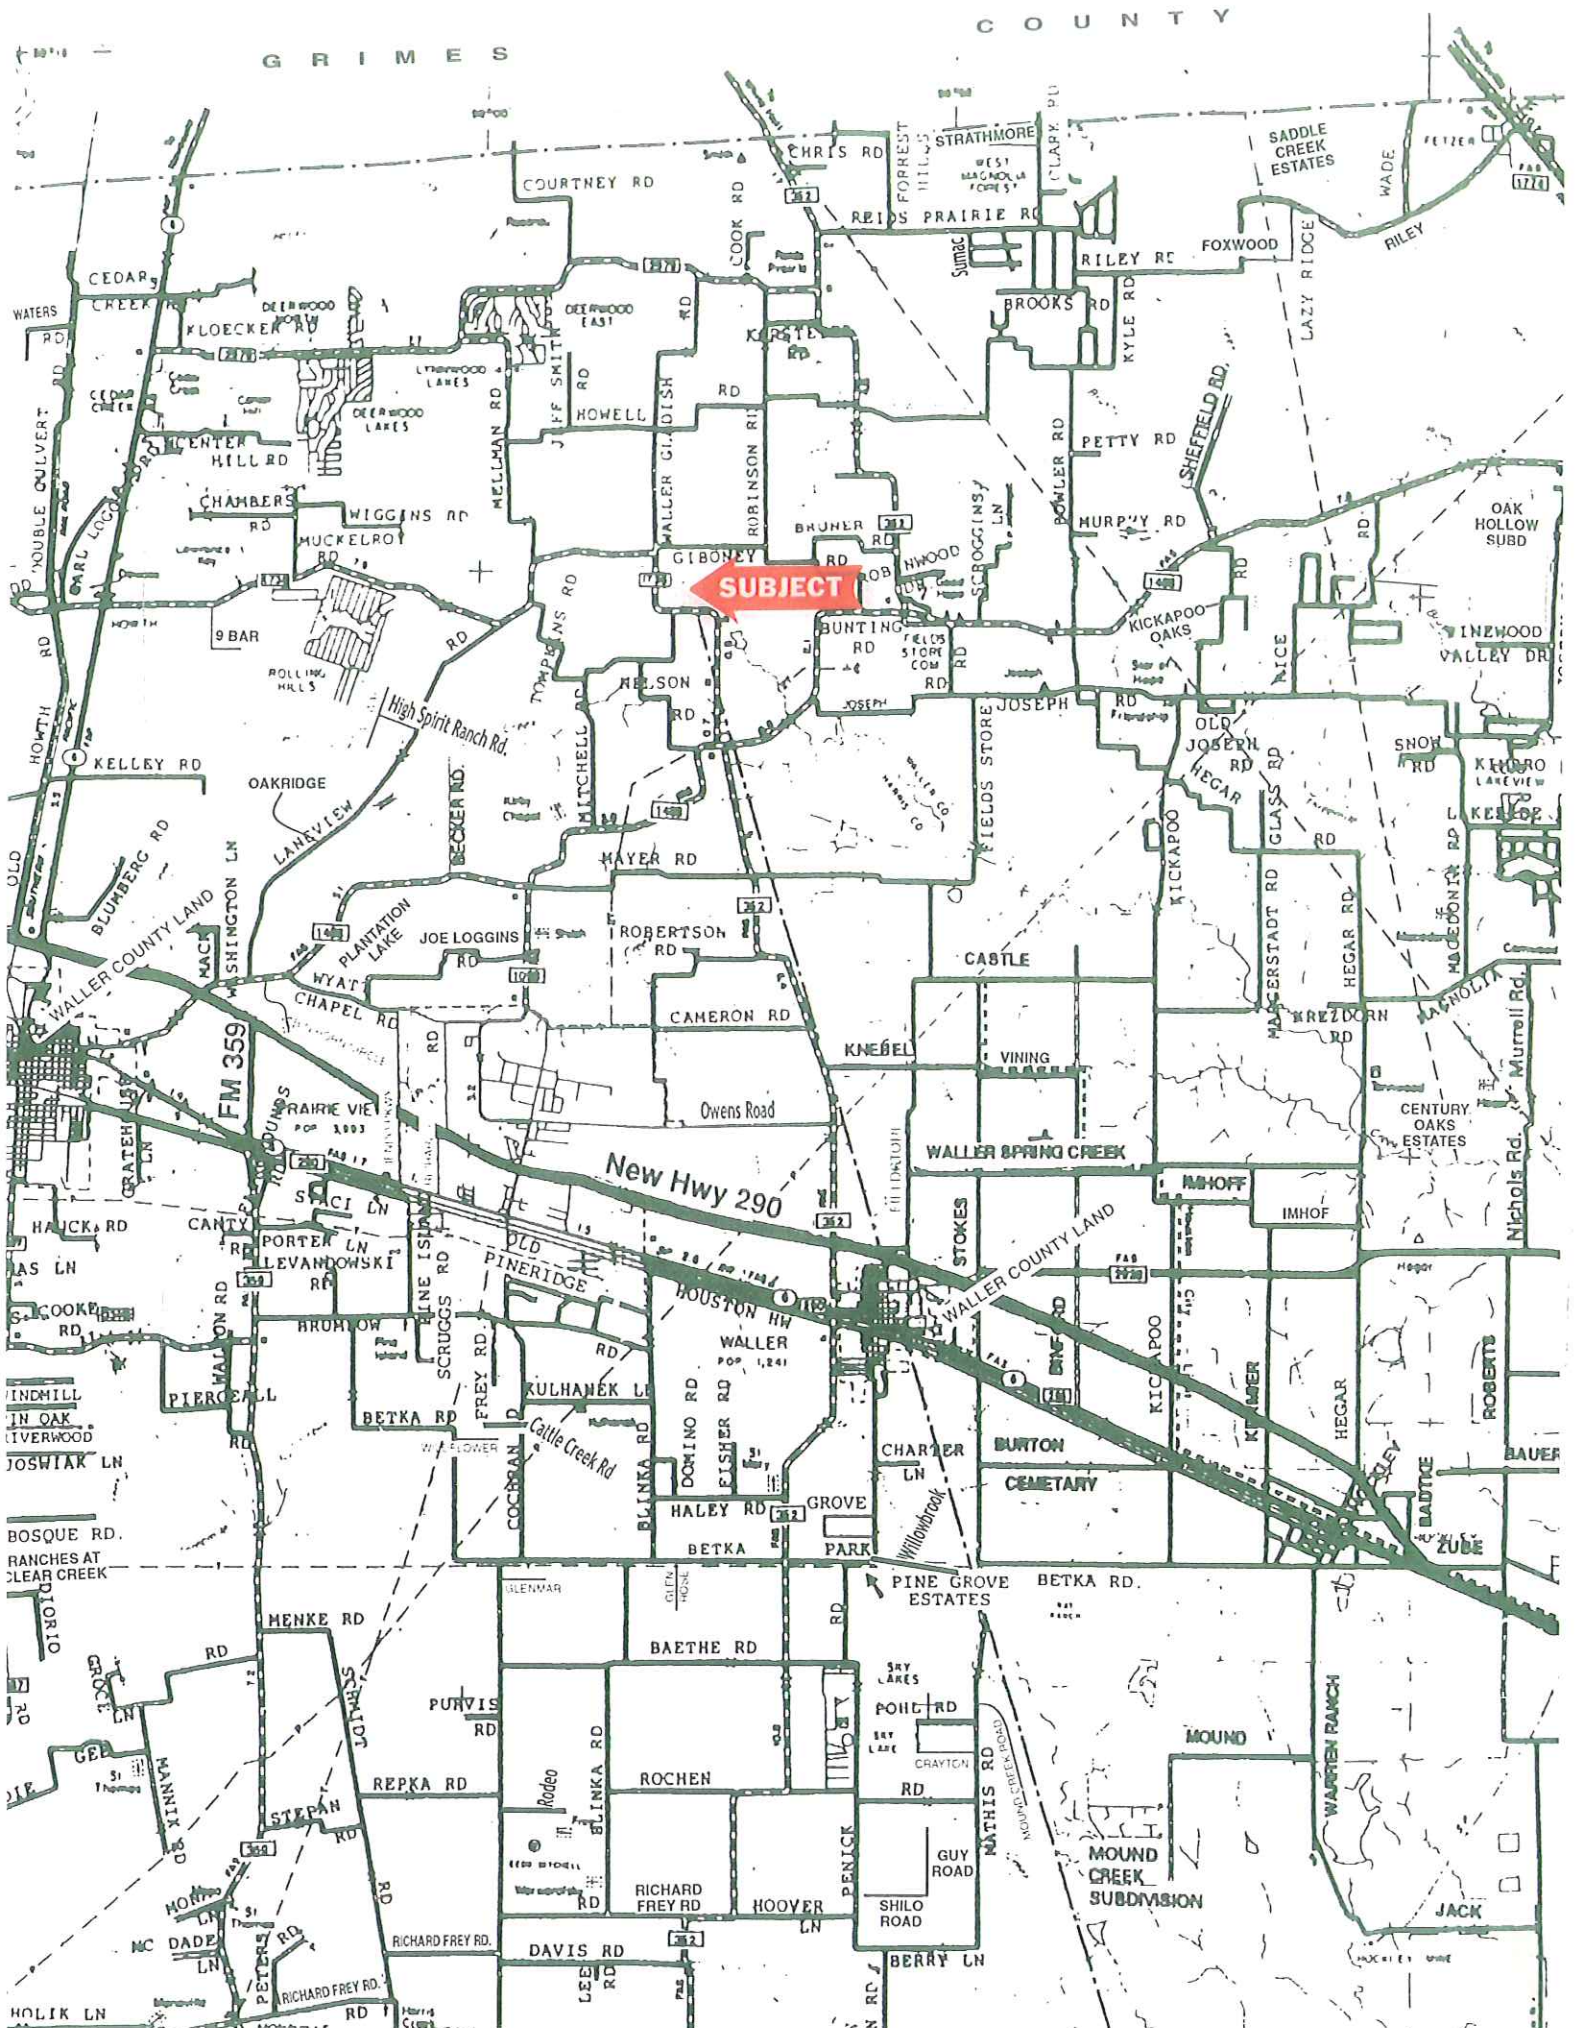




OF NO. 16473030568 STEWART TITLE
ADDRESS: FM 1736 ROAD
HEMPSTEAD, TEXAS 77445
BORROWER: TIMOTHY J. PHELAN

THIS PROPERTY IS AFFECTED BY THE
100 YEAR FLOOD PLAIN AS ESTABLISHED
BY THE U.S. DEPT. OF HOUSING & URBAN
DEVELOPMENT
COMMUNITY/FLOOD NO. 48473C 0075 E
MAP REVISION 02/15/2009
ZONE A

BASED ONLY ON VISUAL EXAMINATION OF MAPS
PROCEDURES OF FIELD SURVEY PROPERTY EXIST
DETERMINATION WITHOUT DETAILED FIELD STUDY

A SURFACE INVESTIGATION
WAS BEYOND THE SCOPE OF THIS SURVEY

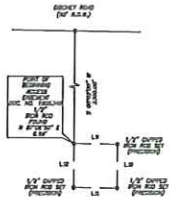


SCALE: 1" = 100'



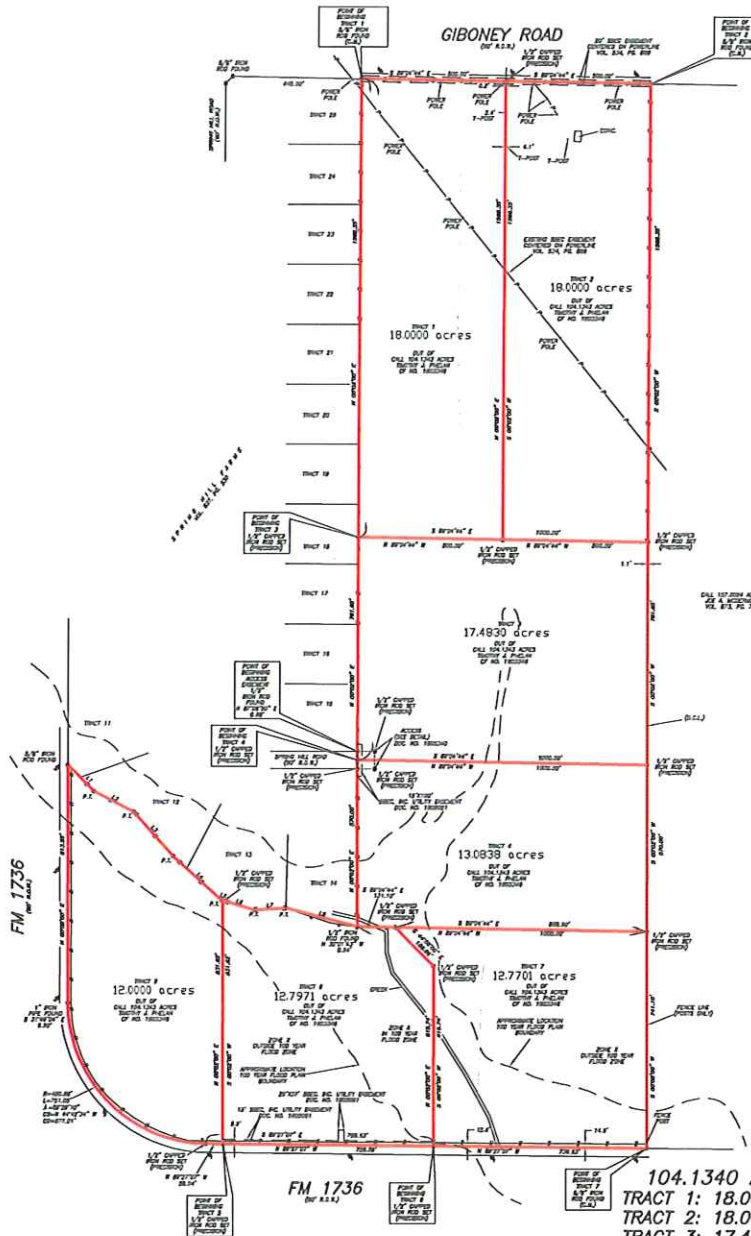

104.1340 ACRES
TRACT 1: 18.0000 ACRES
TRACT 2: 18.0000 ACRES
TRACT 3: 17.4830 ACRES
TRACT 4: 13.0838 ACRES
TRACT 5: 12.0000 ACRES
TRACT 6: 12.7971 ACRES
TRACT 7: 12.7701 ACRES
ACCESS EASEMENT: 3600 SQUARE FEET
BEING SITUATED IN THE
JOHN BAKER SURVEY, A-71
WALLER COUNTY, TEXAS
(SEE ATTACHED METES AND BOUNDS)


I HEREBY CERTIFY THAT THIS SURVEY WAS MADE
ON THE GROUND THAT THIS PLAT CORRECTLY
REPRESENTS THE FACTS FOUND AT THE
TIME OF SURVEY AND THAT THERE ARE NO
DISCREPANCIES APPARENT ON THE GROUND.
EXCEPT AS SHOWN HEREON, THIS SURVEY IS
CERTIFIED FOR THIS TRANSACTION ONLY AND

EXPIRATION DATE 12-31-2018
JULY 23, 2018
REVISED AUGUST 08, 2018 (NO EXPIRATION)



PRECISION SURVEYORS
PROFESSIONAL LAND SURVEYORS
281-488-1199 FAX 281-488-1197
281-488-1198 FAX 281-488-1196

DRAWN BY: BR

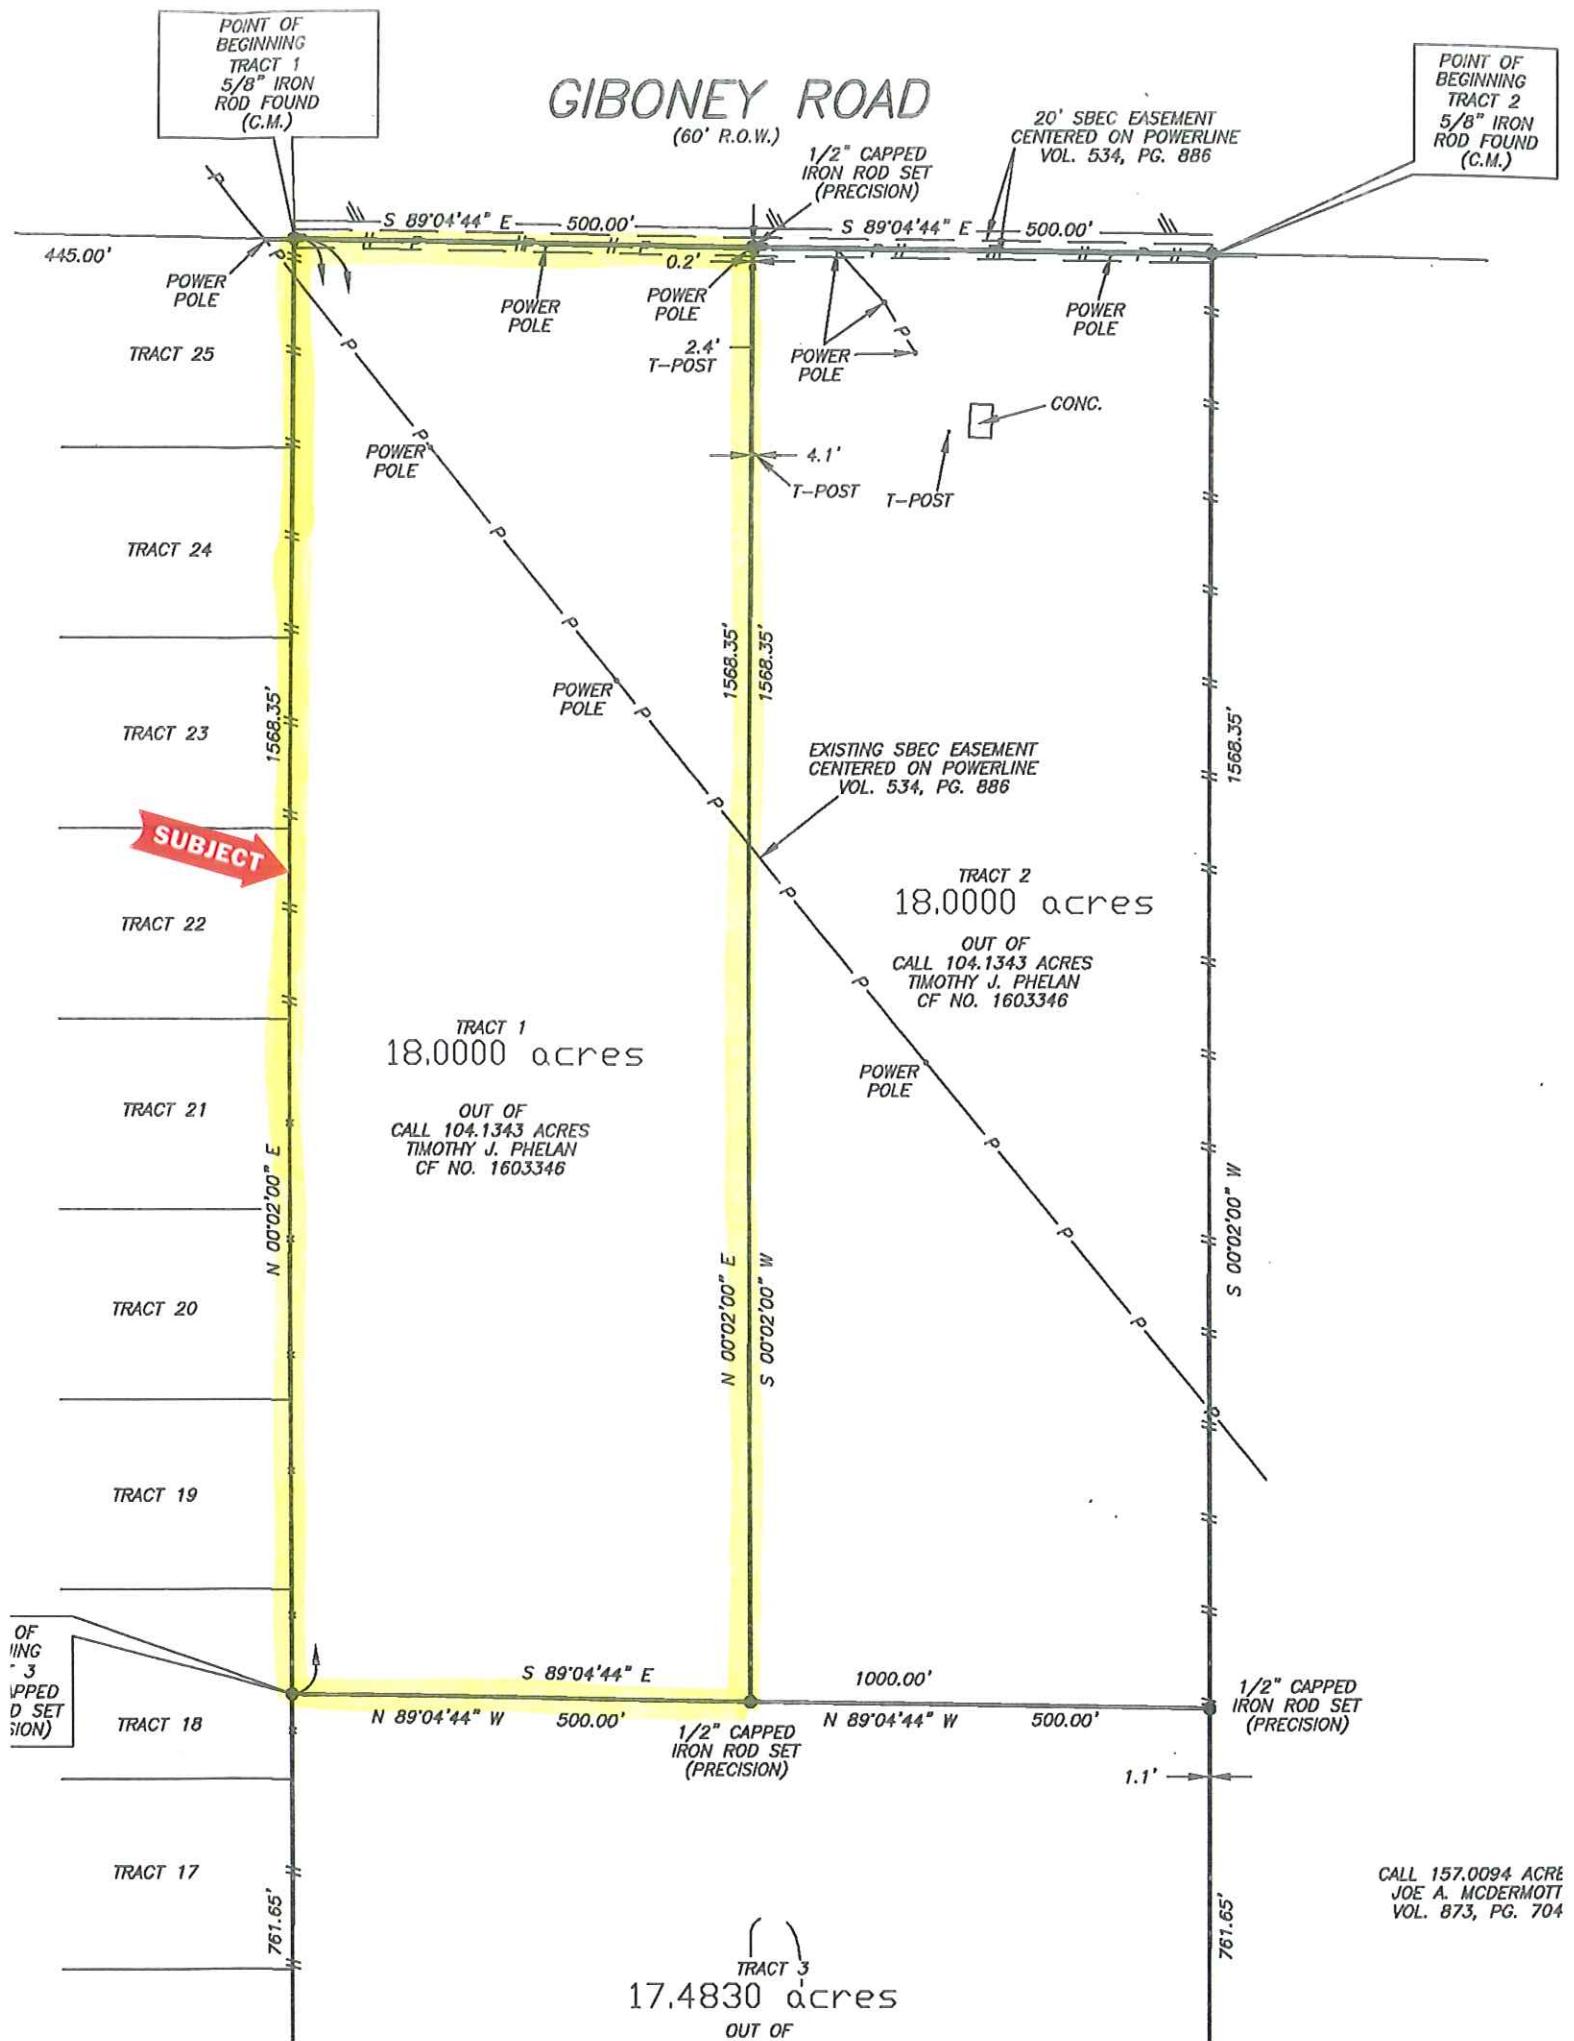

STATE OF TEXAS

§
§
§
§
§

COUNTY OF WALLER

TRACT I

A TRACT OR PARCEL OF LAND CONTAINING 18.0000 ACRES OF LAND, (784,080 SQUARE FEET), SITUATED IN THE JOHN BAKER SURVEY, ABSTRACT NUMBER 71, WALLER COUNTY, TEXAS, BEING OUT OF AND A PART OF THAT CERTAIN CALLED 104.1343 ACRE TRACT OF LAND AS CONVEYED TO TIMOTHY J. PHELAN BY INSTRUMENT RECORDED IN DOCUMENT CF NO.1603346 OF THE OFFICIAL PUBLIC RECORDS OF WALLER COUNTY, TEXAS, SAID 18.0000 ACRE TRACT OF LAND BEING DESIGNATED AS TRACT 1 AND BEING MORE PARTICULARLY DESCRIBED BY METES AND BOUNDS AS FOLLOWS; (BEARING BASIS: DOCUMENT CF NO. 1603346 OF THE OFFICIAL PUBLIC RECORDS OF WALLER COUNTY, TEXAS).

BEGINNING at a 5/8" iron rod found on the south right-of-way line of Giboney Road, (60.00 Foot Right-of-Way), for the northeast corner of Tract 25, Spring Hill Farms, a subdivision in Waller County, Texas, according to the map or plat thereof recorded in Volume 627, Page 230, of the Map Records of Waller County, Texas, same being the northwest corner of said 104.1343 Acre Tract, same being the northwest corner and POINT OF BEGINNING of the herein described tract;

Thence, S 89°04'44" E, with the south right-of-way line of Giboney Road, a distance of 500.00 feet to a capped, (Precision), iron rod set for the northwest corner of that certain called 18.0000 acre tract of land designated as Tract 2, out of said 104.1343 Acre Tract, same being the northeast corner of the herein described tract;

Thence, S 00°02'00" W, across said 104.1343 Acre Tract, with the common line of said Tract 2, a distance of 1568.35 feet to a capped, (Precision), iron rod set on the common line of that certain called 17.4830 acre tract of land designated as Tract 3, out of said 104.1343 Acre Tract, for the southwest corner of said Tract 2, same being the southeast corner of the herein described tract;

Thence, N 89°04'44" W, across said 104.1343 Acre Tract, with the common line of said Tract 3, a distance of 500.00 feet to a capped, (Precision), iron rod set on the common line of Tract 18, of said Spring Hill Farms, same being the common line of said 104.1343 Acre Tract, for the northwest corner of said Tract 3, same being the southwest corner of the herein described tract;

Thence, N 00°02'00" E, with the common line of said Spring Hill Farms, same being the common line of said 104.1343 Acre Tract, a distance of 1568.35 feet to the POINT OF BEGINNING and containing 18.0000 acres of land, (784,080 square feet), more or less.



See Drawing Attached

James E. Moseley
Registered Professional Land Surveyor,
No. 5912
Job No. 16-04316
July 20, 2016

NOTE! SECTION 2.5 "FENCES" WAS MODIFIED
ON 11-9-16.

DECLARATION OF COVENANTS, CONDITIONS, AND RESTRICTIONS

THE STATE OF TEXAS §
 §
COUNTY OF WALLER §

KNOW ALL MEN BY THESE PRESENTS:

DECLARATION OF RESTRICTIONS AND PROTECTIVE COVENANTS APPLICABLE TO 104.1340
ACRES OF LAND LOCATED IN WALLER COUNTY, TEXAS

This DECLARATION OF COVENANTS, CONDITIONS, AND RESTRICTIONS (this
"Declaration") is made on the date herein set forth (the "Effective Date") by **TIMOTHY J. PHELAN**
("Declarant").

WHEREAS, Declarant is the fee simple owner of the following described real property in the County
of **WALLER**, to wit:

**A TRACT OR PARCEL OF LAND CONTAINING 104.1340 ACRES OF LAND,
(4,536,075 SQUARE FEET), SITUATED IN THE JOHN BAKER SURVEY,
ABSTRACT NUMBER 71, WALLER COUNTY, TEXAS, BEING OUT OF AND A
PART OF THAT CERTAIN CALLED 325.0000 ACRE TRACT OF LAND AS
CONVEYED TO TEXAN CONSTRUCTION CORPORATION BY INSTRUMENT
RECORDED IN VOLUME 543, PAGE 583, OF THE DEED RECORDS OF WALLER
COUNTY, TEXAS, SAID 104.1340 ACRE TRACT OF LAND BEING THAT
CERTAIN CALLED 104.1343 ACRE TRACT OF LAND AS CONVEYED TO
TIMOTHY J. PHELAN BY INSTRUMENT RECORDED IN DOCUMENT CF
NO.1603346 OF THE OFFICIAL PUBLIC RECORDS OF WALLER COUNTY,
TEXAS, AND BEING MORE PARTICULARLY DESCRIBED BY METES AND
BOUNDS ON EXHIBIT "A" ATTACHED HERETO AND INCORPORATED
HEREIN FOR ALL PURPOSES AND ILLUSTRATED ON THE SURVEY
ATTACHED HERETO AS EXHIBIT "B."**

WHEREAS, the above described 104.1340 acres of land is referred to collectively herein for all
purposes as the "Property," and consists of the following described seven (7) Tracts," to wit:

TRACT 1

**A tract or parcel of land containing 18.0000 acres of land, (784,080 Square Feet)
situated in the John Baker Survey, Abstract Number 71, Waller County, Texas, being
out of and a part of that certain called 104.1343 acre tract of land as conveyed to
Timothy J. Phelan by Instrument recorded in Document CF NO. 1603346 of the Official
Public Records of Waller County, Texas, said 18.0000 acre tract of land being
designated as TRACT 1 and being more particularly described by metes and bounds on
Exhibit "C-1" attached hereto and incorporated herein for all purposes.**

TRACT 2

A tract or parcel of land containing 18.0000 acres of land, (784,080 Square Feet) Situated in the John Baker Survey, Abstract Number 71, Waller County, Texas, being out of and a part of that certain called 104.1343 acre tract of land as conveyed to Timothy J. Phelan by Instrument recorded in Document CF NO. 1603346 of the Official Public Records of Waller County, Texas, said 18.0000 acre tract of land being designated as TRACT 2 and being more particularly described by metes and bounds on Exhibit "C-2" attached hereto and incorporated herein for all purposes.

TRACT 3

A tract or parcel of land containing 17.4830 acres of land, (761,560 Square Feet) Situated in the John Baker Survey, Abstract Number 71, Waller County, Texas, being out of and a part of that certain called 104.1343 acre tract of land as conveyed to Timothy J. Phelan by Instrument recorded in Document CF NO. 1603346 of the Official Public Records of Waller County, Texas, said 17.4830 acre tract of land being designated as TRACT 3 and being more particularly described by metes and bounds on Exhibit "C-3" attached hereto and incorporated herein for all purposes.

TRACT 4

A tract or parcel of land containing 13.0838 acres of land, (569,932 Square Feet) Situated in the John Baker Survey, Abstract Number 71, Waller County, Texas, being out of and a part of that certain called 104.1343 acre tract of land as conveyed to Timothy J. Phelan by Instrument recorded in Document CF NO. 1603346 of the Official Public Records of Waller County, Texas, said 13.0838 acre tract of land being designated as TRACT 4 and being more particularly described by metes and bounds on Exhibit "C-4" attached hereto and incorporated herein for all purposes.

TRACT 5

A tract or parcel of land containing 12.0000 acres of land, (522,720 Square Feet) Situated in the John Baker Survey, Abstract Number 71, Waller County, Texas, being out of and a part of that certain called 104.1343 acre tract of land as conveyed to Timothy J. Phelan by Instrument recorded in Document CF NO. 1603346 of the Official Public Records of Waller County, Texas, said 12.0000 acre tract of land being designated as TRACT 5 and being more particularly described by metes and bounds on Exhibit "C-5" attached hereto and incorporated herein for all purposes.

TRACT 6

A tract or parcel of land containing 12.7971 acres of land, (557,440 Square Feet) Situated in the John Baker Survey, Abstract Number 71, Waller County, Texas, being out of and a part of that certain called 104.1343 acre tract of land as conveyed to Timothy J. Phelan by Instrument recorded in Document CF NO. 1603346 of the Official Public Records of Waller County, Texas, said 12.7971 acre tract of land being designated as TRACT 6 and being more particularly described by metes and bounds on Exhibit "C-6" attached hereto and incorporated herein for all purposes.

TRACT 7

A tract or parcel of land containing 12.7701 acres of land, (556,264 Square Feet) Situated in the John Baker Survey, Abstract Number 71, Waller County, Texas, being out of and a part of that certain called 104.1343 acre tract of land as conveyed to Timothy J. Phelan by Instrument recorded in Document CF NO. 1603346 of the Official Public Records of Waller County, Texas, said 12.7701 acre tract of land being designated as TRACT 7 and being more particularly described by metes and bounds on Exhibit "C-7" attached hereto and incorporated herein for all purposes.

WHEREAS, Declarant desires to create and carry out a uniform plan for the improvement, development and sale of the Property for the benefit of the present and future owners of the Property;

NOW, THEREFORE, Declarant hereby declares (i) that all of the Property shall be held, sold, conveyed and occupied subject to the restrictions, covenants, and conditions, as herein set forth, which are for the purpose of protecting the value and desirability of the Property, and which shall constitute covenants running with the Property, and which shall be binding on all parties having any right, title, or interest in or to the Property or any part thereof, their respective heirs, personal representatives, successors, and assigns, and shall inure to the benefit of each owner thereof, and (ii) that each contract or deed that may hereafter be executed with regard to the Property or any portion thereof shall conclusively be held to have been executed, delivered and accepted subject to the following restrictions, covenants, and conditions, regardless of whether or not the same are set out or referred to in said contract or deed.

ARTICLE I

PROTECTIVE COVENANTS

SECTION 1.1 *Use Restrictions.* Tracts in the Property are intended for single family residential purposes only, as further described herein, and are additionally subject to all of the restrictions of this Section.

A. Residential Only. Each Tract, (including land and improvements) shall be used and occupied for single family residential purposes only. No Owner or other occupant shall use or occupy their Tract, or permit the same of any part thereof, to be used or occupied, for any purpose other than as a private single family residence for the Owner, his family, parents of the Owner and/or his children and their spouses, or his tenant and their families and domestic servants (and their families) employed on the premises. As used herein, the term "single family residential purpose" shall be deemed to prohibit specifically, but without limitation, the use of Tracts for duplex apartments, garage apartments or other apartments used for rental purposes, and no room(s) in the dwelling and no space in any other structure shall be rented. This shall not preclude the main residential structure from being leased or rented in its entirety as a single residence to one family or person. However it is prohibited to lease the residence, guest house or living quarters on a short-term basis which is considered to be any term less than one (1) month.

B. No Commercial. No profession, business or commercial activity which is in any way evident from the exterior of any building or which entails visitation by the general public shall be allowed on any Tract. No business or commercial structure of any kind or nature whatsoever shall be built on any portion of the property and no structure, facility, or area on any Tract shall be used for mechanical repair or construction work, manufacturing or production of any product except for (1) repairing one's own vehicles in an area not visible from the road or neighboring properties, or

(2) purely for such purposes as would be considered a hobby and not a primary business regardless of whether such hobby shall be done for purposes of profit. This provision will not prohibit owner from having tractors or trucks in an enclosed area or totally shielded from the road. This provision will not prohibit any homeowner from maintaining his/her office in the home however that there should be no visual evidence of any such activity from the exterior of the home, no signage of any kind, no advertising to come to the home and no noise made as a result of the activity. In any case, all activities shall be carried out in a manner and/or in a facility keeping with the intent that said Tract be kept in a neat and presentable manner.

However nothing contained herein shall prohibit the owner from the production or raising of hay for personal use or for sale to the public. It is also allowed to raise horses and/or cattle or to lease subject property for grazing of horses and/or cattle but only within the limitations set out in SECTION 1.3.A. Feedlots are strictly prohibited.

C. Temporary or Other Structures. No structure of a temporary character, trailer, manufactured home, tent, or shack shall be placed on any Tract, either temporarily or permanently and no previously used residence, house, garage, or other structure appurtenant thereto, shall be moved upon any Tract from another location. Nothing contained herein, however, shall prohibit the construction or installation of permanent out-buildings pertinent to single family use. Such outbuildings must meet all construction requirements of this Declaration and must be of an architectural style similar to or complimentary to the style of the main residence. Barns and outbuildings may be placed on the property prior to the construction of the main residence providing the barn or outbuilding is approved by the Declarant. All barns and outbuildings shall at no time be utilized as a residence, however a living quarters in a barn or outbuilding may be used as a part-time or full-time living quarters once construction on the main residence has begun. No guest quarters or living quarters of any type shall be occupied on a part-time or full-time basis until construction on the main residence has begun.

D. Signs. No signs of any kind shall be displayed to the public view on any Tract except:

1. Builders may display one (1) sign of not more than eight (8) square feet on a Tract and any residential structure situated thereon for sale during the construction period; and

2. Any owner, or owner's representative may display one (1) sign of not more than sixteen (16) square feet on a Tract to advertise sale of the property; and

3. Political, School Spirit, Association Signs

E. Garbage and Refuse Storage and Disposal. All Tracts shall at all times be kept in a healthful, sanitary and attractive condition. No Tract shall be used or maintained as a dumping grounds for garbage, trash, junk, or other waste matter. All trash, garbage, junk, or waste matter shall be kept in adequate containers constructed of metal, plastic or masonry materials, with tightly fitting lids, which shall be maintained in a clean and sanitary condition and screened from public view except as necessary for garbage pick-up days. No Tract shall be used for open storage of any materials whatsoever, which storage is visible from the street, except that the new building materials used in the construction or improvements erected on any Tract may be placed upon such Tract at the time of construction is commenced and may be maintained thereon for a reasonable time, so long as the construction progresses without unreasonable delay, until completion of the improvements, after which these materials shall either be removed from the Tract, or stored in a suitable enclosure on the Tract.

F. Minimum Tract Area. No Tract shall be subdivided or re-platted into less than five (5) acres of land.

G. Firearms. The use or discharge of firearms on the Property is prohibited.

H. Antennas and Satellite Dishes. Any antenna, satellite dishes or appurtenant structure shall be located behind the residence and shielded from view. Only one antenna taller than the ridgeline of the residence will be permitted.

I. Exterior Appearances. Each owner shall keep the exterior appearance of his residence in a neat and attractive manner. In no case shall windows be covered by sheets, aluminum foil or other unsightly articles. Any interiors readily visible from any street shall be kept in a reasonably attractive manner or be hidden by decorative draperies.

SECTION 1.2 *Vehicles and Unsightly Articles.*

A. Storage. No article deemed to be unsightly shall be permitted to remain on any Tract so as to be visible from adjoining property or public or private streets. Without limiting the generality of the foregoing, boats, RV's, wagons, motor scooters and garden maintenance equipment shall be kept at all times, except when in actual use, stored behind the back building line of the residence or garage, stored in an out-building, or screened from public view, either within the garage or behind a privacy fence.

B. Repair. No repair work, dismantling or assembling of motor vehicles or other machinery or equipment shall be done or permitted on any street or driveway or visible from the street except such work that is of temporary nature. Any regularly recurring repair or dismantling work shall take place within a garage or other building screened from public view.

C. SUV's. Motor bikes, motorcycles, motor scooters, "go-carts", 4-Wheelers or other similar vehicles shall be permitted to be operated in the Property, unless such operation, by reason of noise or fumes emitted, or by reason of manner of use, shall constitute a nuisance or annoyance. Race tracks are not permitted.

SECTION 1.3 *Animals*

A. Farm Animals.

1. There shall be a limit of one (1) large farm animal per acre of land (two (2) miniature horses will count as one (1) horse). Natural offspring shall be exempt until one (1) year old.

2. No hogs shall be permitted within the properties except for a bonafide FFA or 4-H project and only for the duration of the project.

3. There shall be a limit of twelve (12) chickens or any manner of fowl per Tract in addition to any bonafide FFA or 4-H project.

B. Pets. All dogs shall be kept in a fenced area and no animal will be allowed to roam at large beyond the limits of their owner's property. There shall be a limit of six (6) pets per Tract.

C. Exotic Animals. Dangerous exotic animals are prohibited, including, by way of example only, and without limitation, tigers, lions, leopards, panthers, mountain lions and bears.

D. Nuisance. Nothing herein contained shall ever be construed so as to permit the keeping of animals or pets to become an unreasonable annoyance or be obnoxious to the occupants or owners of neighboring property, or to become a hazard to the health, welfare and well-being of the community, and all animal owners are responsible for any property damage, mess, injury, and disturbances their pet(s) may cause or inflict.

SECTION 1.4 *Nuisance.* Noxious, destructive, offensive activities, or any activity constituting a nuisance shall not be carried on in any Tract or any part thereof, and any other property owner in the Property shall have standing to initiate legal proceedings to abate such activity. Each owner shall refrain from any act or use his or her Tract which could cause unreasonable embarrassment, discomfort, or annoyance to other Owners.

ARTICLE II

TRACT IMPROVEMENTS

SECTION 2.1 *Minimum Set-Back Lines.* No structure of any kind and no part thereof shall be placed within these set-back lines:

A. Front Tract Line. One hundred (100) feet for the main residence, including garage; Two hundred (200) feet for outbuildings.

B. Rear Tract Line. Fifty (50) feet.

C. Side Tract Line. Twenty-five (25) feet.

1. Exclusions. The following improvements are expressly EXCLUDED from these set-back restrictions:

a. Driveways.

b. Hedges not to exceed nine (9) feet in height and walls and fences not to exceed six (6) feet in height.

c. Landscaping.

SECTION 2.2 *One Residence.* Only one residence shall be constructed or permitted to exist on each Tract. Said residence shall not be connected or attached to any outbuilding or barn and shall be completed within one year from when construction has begun.

SECTION 2.3 *Minimum Square Footage.* Any residence constructed on said property shall have a minimum square feet of living area exclusive of the area of attached garages, unairconditioned porches, patios, breezeways, or other appurtenances or appendages of two thousand five hundred (2500) square feet for a single story residence and three thousand (3000) square feet for a two story residence.

A. *Guest Quarters.* Guest quarters or garage apartments that are attached to the main residence or living quarters in a barn or outbuilding that are allowed shall not be counted as part of the minimum square footage.

SECTION 2.4 *Guest House.* It shall be permissible for a guest house to be constructed and located on a subject property if and only if the same comply with the terms hereof and are ancillary to an existing single

family residential structure which complies with the terms hereof. A guest house must have a first floor living area of at least 1,000 square feet and a total air conditioned living area of not more than 50% of the square footage of the main dwelling. Said guest house may not be constructed until construction on the main residence has begun.

SECTION 2.5 Fences. All perimeter fences located along FM 1736, Giboney Rd. & Spring Hill Rd. shall be

MODIFIED

11-9-16

A. Three (3) Board wood fences on wood posts on eight (8') foot centers. All material shall be painted black.

OR

B. Four (4) rail pipe fence painted black.

ARTICLE III

CONSTRUCTION AND STANDARDS

SECTION 3.1 General. All buildings or structures within the Property shall meet the following requirements:

A. New Construction. All buildings or structures placed upon any Tract in the Property shall be constructed of all new materials excepting for used brick or other decorative accessories that are commonly used in the construction of new residences. All exterior material other than those which are not commonly decorated or painted, shall be stained or painted with at least two (2) coats of paint. Metal exterior for all residences and guest quarters is prohibited, except for roofing as outlined in SECTION 3.1.B.

B. Roofing. All roofs shall be constructed of (1) concrete, (2) tile, (3) slate, (4) high grade minimum twenty-five (25) year warranty shingle composition or (5) high quality painted metal. In no case shall lightweight or flat composition shingles be allowed on any structure.

C. Masonry. There shall be NO minimum percentage of masonry imposed upon the construction.

D. Materials on Tract. No construction materials shall be stored upon any Tract prior to the commencement of construction. During construction all Tracts must be maintained in a neat, orderly manner.

SECTION 3.2 Garages.

A. Two Car Minimum. All residences must have an attached enclosed garage or carport, architecturally similar to the residence. The garage or carport must be at least a two car garage or carport and have a concrete parking pad the same width as the garage or carport and a minimum of twenty (20) feet in depth shall be constructed immediately in front of the garage or carport. This paragraph shall not prohibit the construction or use of porticos in addition to the garage or carport which are architecturally similar or complimentary to the residence.

B. Use. No garage or carport shall be permitted to be enclosed for living or used for purposes other than storage of automobiles and other common uses, unless another approved garage or carport is built.

SECTION 3.3 *Guest House.* Any guest house shall be architecturally similar or complimentary to the residence.

SECTION 3.4 *Outbuildings.* No unfinished tin or aluminum materials may be used in the construction of any outbuildings. All structures not matching the residence in architectural design, materials, and color must be finished in basic earthtone colors to blend in with the surroundings. See SECTION 1.1.C. for additional details.

SECTION 3.5 *Utilities.* Utilities serving each Tract must be run underground to all service points on the Tract; no above ground utility lines shall be permitted on or over any Tract except for any existing above ground utility lines on TRACT 1 and TRACT 2 and for any new above ground utility lines along the FM 1736 frontage on TRACT 6 and TRACT 7.

ARTICLE IV

MAINTENANCE

SECTION 4.1 *Duty of Maintenance.* Owners and occupants (including lessees) of any part of the Property shall jointly and severally have the duty and responsibility, at their sole cost and expense, to keep that Tract or portion of the Property so owned or occupied, including buildings, improvements and grounds in connection therewith in a well maintained, safe, clean, and attractive condition at all times. Such maintenance includes, but is not limited to the following:

- A. Prompt removal of all litter, trash, refuse, and waste.
- B. Prompt removal of any trees or vegetation inflicted with communicable diseases or parasites and dead or unsightly trees or vegetation.
- C. Regular mowing of all cleared areas. Land used for grazing shall be mowed periodically if necessary for weed control.
- D. Tree and shrub pruning after completion of improvements.
- E. Keeping lawn and garden areas alive, free of tall weeds, and attractive.
- F. Keeping parking areas, driveways, roads and drainage ways in good repair.
- G. Complying with all restrictions or requirements of this Declaration.

ARTICLE V
GENERAL PROVISIONS

SECTION 5.1 *Duration.* This declaration and the covenants, restrictions, charges, and liens set out herein shall run with and bind the land, and shall inure to the benefit of and be enforceable by every owner of any part of the Property, including beginning on the date this Declaration is recorded, and continuing through and including December 31, 2036, after which time said covenants shall be automatically extended for successive periods of ten (10) years unless an amendment (the word amendment including additions, deletions, or modifications thereto, in whole or in part) is approved.

SECTION 5.2 *Amendments.* These protective covenants can be amended by the action of at least 75% of the current owners of Tracts in the Property.

SECTION 5.3 *Rights of Waller County.* Notwithstanding anything herein to the contrary, any officials of Waller County shall have the right to enforce any of the provisions of this Declaration for the benefit of the public or any other affected individual by any action defined under this Declaration or any action which shall be legally available to the County.

DATED this ____ day of November, 2016.

DECLARANT:

TIMOTHY J. PHELAN

THE STATE OF TEXAS §
 §
COUNTY OF WALLER §

This instrument was acknowledged before me on this ____ day of November, 2016, by TIMOTHY J. PHELAN, in the capacity therein stated.

(Seal)

Notary Public, State of Texas

Attachment(s):

Exhibit "A" – Field Notes for 104.1340 acres

Exhibit "B"– Survey of 104.1340 acres

Exhibit "C" – Field Notes for Tracts 1-7

After recording, please return to:

TIMOTHY J. PHELAN

32804 GROVE PARK DRIVE

WALLER, TEXAS 77484

EXHIBIT "A"

STATE OF TEXAS

§
§
§
§
§

COUNTY OF WALLER

A TRACT OR PARCEL OF LAND CONTAINING 104.1340 ACRES OF LAND, (4,536,075 SQUARE FEET), SITUATED IN THE JOHN BAKER SURVEY, ABSTRACT NUMBER 71, WALLER COUNTY, TEXAS, BEING OUT OF AND A PART OF THAT CERTAIN CALLED 325.0000 ACRE TRACT OF LAND AS CONVEYED TO TEXAN CONSTRUCTION CORPORATION BY INSTRUMENT RECORDED IN VOLUME 543, PAGE 583, OF THE DEED RECORDS OF WALLER COUNTY, TEXAS, SAID 104.1340 ACRE TRACT OF LAND BEING THAT CERTAIN CALLED 104.1343 ACRE TRACT OF LAND AS CONVEYED TO TIMOTHY J. PHELAN BY INSTRUMENT RECORDED IN DOCUMENT CF NO.1603346 OF THE OFFICIAL PUBLIC RECORDS OF WALLER COUNTY, TEXAS, AND BEING MORE PARTICULARLY DESCRIBED BY METES AND BOUNDS AS FOLLOWS; (BEARING BASIS: DOCUMENT CF NO. 1603346 OF THE OFFICIAL PUBLIC RECORDS OF WALLER COUNTY, TEXAS).

BEGINNING at a 5/8" iron rod found on the south right-of-way line of Giboney Road, (60.00 Foot Right-of-Way), for the northeast corner of Tract 25, Spring Hill Farms, a subdivision in Waller County, Texas, according to the map or plat thereof recorded in Volume 627, Page 230, of the Map Records of Waller County, Texas, same being the northwest corner and POINT OF BEGINNING of the herein described tract;

Thence, S 89°04'44" E, with the south right-of-way line of Giboney Road, a distance of 1000.00 feet to a 5/8" iron rod found for the northwest corner of that certain called 157.0094 acre tract of land as conveyed to Joe A. McDermott by instrument recorded in Volume 873, Page 704, of the Deed Records of Waller County, Texas same being the northeast corner of the herein described tract;

Thence, S 00°02'00" W, with the common line of said 157.0094 Acre Tract, a distance of 3641.10 feet, (Call 3641.11 feet), to a 5/8" iron rod found on the north right-of-way line of FM 1736, (80.00 Foot Right-of-Way), for the southwest corner of said 157.0094 Acre Tract, same being the southeast corner of the herein described tract;

Thence, N 89°27'07" W, with the north right-of-way line of FM 1736, a distance of 1523.26 feet to a capped, (Precision), iron rod set for a point of curvature of a curve to the right;

Thence, Northwesterly, with the north right-of-way line of FM 1736, along the arc of said curve to the right, having an included angle of 89°29'10", a radius of 480.88 feet, a chord that bears, N 44°42'34" W, a chord distance of 677.01 feet, for an arc distance of 751.05 feet to a calculated point for the point of tangency of said curve to the right, from which a 1" iron pipe found bears, S 31°46'04" E, a distance of 0.90 feet;

Thence, N 00°02'00" E, with the east right-of-way line of FM 1736, a distance of 813.55 feet to a 5/8" iron rod found for the southwest corner of Tract 11, of said Spring Hill Farms, same being the lower northwest corner of the herein described tract;

Thence, Southeasterly, with the common line of said Spring Hill Farms, the following courses;

S 44°57'18" E, a distance of 126.06 feet to a calculated point for corner;

S 62°57'09" E, a distance of 154.08 feet to a calculated point for corner;

EXHIBIT "A"

S 42°00'36" E, a distance of 205.90 feet to a calculated point for corner;


S 48°02'20" E, a distance of 225.25 feet to a calculated point for corner;

S 74°36'20" E, a distance of 116.69 feet to a calculated point for corner;

N 86°57'21" E, a distance of 109.59 feet to a calculated point for corner;

S 75°24'23" E, a distance of 254.23 feet to a calculated point for the southeast corner of said Spring Hill Farms, same being a corner of the herein described tract, from which a ½" iron rod found bears, N 32°01'43" W, a distance of 0.64 feet;

Thence, N 00°02'00" E, with the common line of said Spring Hill Farms, a distance of 2900.00 feet to the POINT OF BEGINNING and containing 104.1340 acres of land, (4,536,075 square feet), more or less.

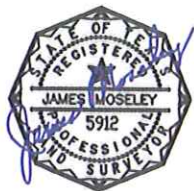


See Drawing Attached

James E. Moseley
Registered Professional Land Surveyor,
No. 5912
Job No. 16-04316
July 20, 2016
Revised; October 4, 2016 (Boundary)


OF NO. 16473030588 STEWART TITLE
ADDRESS: FM 1736 ROAD
HEMPSTEAD, TEXAS 77445
BORROWER: TIMOTHY J. PHELAN

THIS PROPERTY IS INTERESTED BY THE
100 YEAR FLOOD PLAN AS ESTABLISHED
BY THE U.S. DEPT. OF HOUSING & URBAN
DEVELOPMENT.
COMMUNITY/STATE NO. 45473C 0075 E
AND FLOODING 02/11/2007
NO. 4


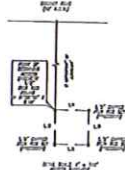

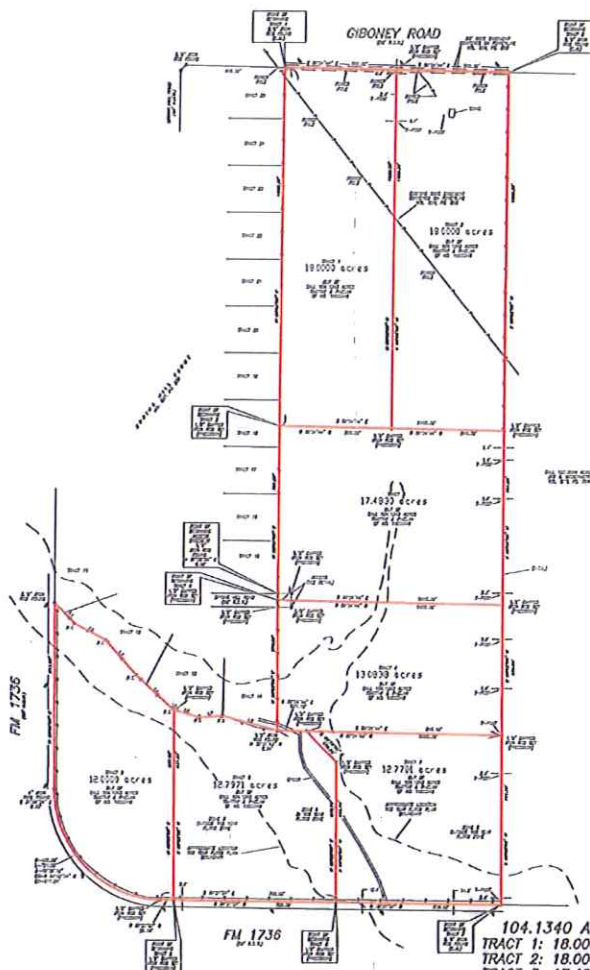

104.1340 ACRES

TRACT 1: 18.0000 ACRES

TRACT 2: 18.0000 ACRES
TRACT 3: 17.4830 ACRES

TRACT 4: 13.0839 ACRES

TRACT 5: 12.0000 ACRES

TRACT 6: 12.7971 ACRES

TRACT 7: 12.7701 ACRES
ESS EASEMENT: 3600 SQ FT

ACCESS EASEMENT: 3600 SQUARE FEET
BEING SITUATED IN THE

JOHN BAKER SURVEY, A-71

WALLER COUNTY, TEXAS
(SEE ATTACHED LETTER AND POLYGRAM)

(SEE ATTACHED NOTES AND RECORDS)

[illegible]




PRECISION SURVEYORS



EXHIBIT "C-1"

STATE OF TEXAS

§

§

§

§

COUNTY OF WALLER

§

TRACT I

A TRACT OR PARCEL OF LAND CONTAINING 18.0000 ACRES OF LAND, (784,080 SQUARE FEET), SITUATED IN THE JOHN BAKER SURVEY, ABSTRACT NUMBER 71, WALLER COUNTY, TEXAS, BEING OUT OF AND A PART OF THAT CERTAIN CALLED 104.1343 ACRE TRACT OF LAND AS CONVEYED TO TIMOTHY J. PHELAN BY INSTRUMENT RECORDED IN DOCUMENT CF NO.1603346 OF THE OFFICIAL PUBLIC RECORDS OF WALLER COUNTY, TEXAS, SAID 18.0000 ACRE TRACT OF LAND BEING DESIGNATED AS TRACT I AND BEING MORE PARTICULARLY DESCRIBED BY METES AND BOUNDS AS FOLLOWS; (BEARING BASIS: DOCUMENT CF NO. 1603346 OF THE OFFICIAL PUBLIC RECORDS OF WALLER COUNTY, TEXAS).

BEGINNING at a 5/8" iron rod found on the south right-of-way line of Giboney Road, (60.00 Foot Right-of-Way), for the northeast corner of Tract 25, Spring Hill Farms, a subdivision in Waller County, Texas, according to the map or plat thereof recorded in Volume 627, Page 230, of the Map Records of Waller County, Texas, same being the northwest corner of said 104.1343 Acre Tract, same being the northwest corner and POINT OF BEGINNING of the herein described tract;

Thence, S 89°04'44" E, with the south right-of-way line of Giboney Road, a distance of 500.00 feet to a capped, (Precision), iron rod set for the northwest corner of that certain called 18.0000 acre tract of land designated as Tract 2, out of said 104.1343 Acre Tract, same being the northeast corner of the herein described tract;

Thence, S 00°02'00" W, across said 104.1343 Acre Tract, with the common line of said Tract 2, a distance of 1568.35 feet to a capped, (Precision), iron rod set on the common line of that certain called 17.4830 acre tract of land designated as Tract 3, out of said 104.1343 Acre Tract, for the southwest corner of said Tract 2, same being the southeast corner of the herein described tract;

Thence, N 89°04'44" W, across said 104.1343 Acre Tract, with the common line of said Tract 3, a distance of 500.00 feet to a capped, (Precision), iron rod set on the common line of Tract 18, of said Spring Hill Farms, same being the common line of said 104.1343 Acre Tract, for the northwest corner of said Tract 3, same being the southwest corner of the herein described tract;

Thence, N 00°02'00" E, with the common line of said Spring Hill Farms, same being the common line of said 104.1343 Acre Tract, a distance of 1568.35 feet to the POINT OF BEGINNING and containing 18.0000 acres of land, (784,080 square feet), more or less.



See Drawing Attached

James E. Moseley
Registered Professional Land Surveyor,
No. 5912
Job No. 16-04316
July 20, 2016

EXHIBIT "C-2"

STATE OF TEXAS

§
§
§
§
§

COUNTY OF WALLER

TRACT 2

A TRACT OR PARCEL OF LAND CONTAINING 18.0000 ACRES OF LAND, (784,080 SQUARE FEET), SITUATED IN THE JOHN BAKER SURVEY, ABSTRACT NUMBER 71, WALLER COUNTY, TEXAS, BEING OUT OF AND A PART OF THAT CERTAIN CALLED 104.1343 ACRE TRACT OF LAND AS CONVEYED TO TIMOTHY J. PHELAN BY INSTRUMENT RECORDED IN DOCUMENT CF NO.1603346 OF THE OFFICIAL PUBLIC RECORDS OF WALLER COUNTY, TEXAS, SAID 18.0000 ACRE TRACT OF LAND BEING DESIGNATED AS TRACT 2 AND BEING MORE PARTICULARLY DESCRIBED BY METES AND BOUNDS AS FOLLOWS; (BEARING BASIS: DOCUMENT CF NO. 1603346 OF THE OFFICIAL PUBLIC RECORDS OF WALLER COUNTY, TEXAS).

BEGINNING at a 5/8" iron rod found on the south right-of-way line of Giboney Road, (60.00 Foot Right-of-Way), for the northwest corner of that certain called 157.0094 acre tract of land as conveyed to Joe A. McDermott by instrument recorded in Volume 873, Page 704, of the Deed Records of Waller County, Texas, same being the northeast corner of said 104.1343 Acre Tract, same being the northeast corner and POINT OF BEGINNING of the herein described tract;

Thence, S 00°02'00" W, with the common line of said 157.0094 Acre Tract, same being the common line of said 104.1343 Acre Tract, a distance of 1568.35 feet to a capped, (Precision), iron rod set for the northeast corner of that certain called 17.4830 acre tract of land designated as Tract 3, out of said 104.1343 Acre Tract, same being the southeast corner of the herein described tract;

Thence, N 89°04'44" W, across said 104.1343 Acre Tract, with the common line of said Tract 3, a distance of 500.00 feet to a capped, (Precision), iron rod set for the southeast corner of that certain called 18.0000 acre tract of land designated as Tract 1, out of said 104.1343 Acre Tract, same being the southwest corner of the herein described tract;

Thence, N 00°02'00" E, across said 104.1343 Acre Tract, with the common line of said Tract 1, a distance of 1568.35 feet to a capped, (Precision), iron rod set on the south right-of-way line of Giboney Road, same being the common line of said 104.1343 Acre Tract, for the northeast corner of said Tract 1, same being the northwest corner of the herein described tract;

Thence, S 89°04'44" E, with the south right-of-way line of Giboney Road, same being the common line of said 104.1343 Acre Tract, a distance of 500.00 feet to the POINT OF BEGINNING and containing 18.0000 acres of land, (784,080 square feet), more or less.



See Drawing Attached

James E. Moseley
Registered Professional Land Surveyor,
No. 5912
Job No. 16-04316
July 20, 2016

EXHIBIT "C-3"

STATE OF TEXAS

§
§
§
§
§

COUNTY OF WALLER

TRACT 3

A TRACT OR PARCEL OF LAND CONTAINING 17.4830 ACRES OF LAND, (761,560 SQUARE FEET), SITUATED IN THE JOHN BAKER SURVEY, ABSTRACT NUMBER 71, WALLER COUNTY, TEXAS, BEING OUT OF AND A PART OF THAT CERTAIN CALLED 104.1343 ACRE TRACT OF LAND AS CONVEYED TO TIMOTHY J. PHELAN BY INSTRUMENT RECORDED IN DOCUMENT CF NO.1603346 OF THE OFFICIAL PUBLIC RECORDS OF WALLER COUNTY, TEXAS, SAID 17.4830 ACRE TRACT OF LAND BEING DESIGNATED AS TRACT 3 AND BEING MORE PARTICULARLY DESCRIBED BY METES AND BOUNDS AS FOLLOWS; (BEARING BASIS: DOCUMENT CF NO. 1603346 OF THE OFFICIAL PUBLIC RECORDS OF WALLER COUNTY, TEXAS).

BEGINNING at a capped, (Precision), iron rod set on the common line of Tract 18, of Spring Hill Farms, a subdivision in Waller County, Texas, according to the map or plat thereof recorded in Volume 627, Page 230, of the Map Records of Waller County, Texas, same being the common line of said 104.1343 Acre Tract, for the southwest corner of that certain called 18.0000 acre tract of land designated as Tract 1, out of said 104.1343 Acre Tract, same being the northwest corner and POINT OF BEGINNING of the herein described tract, from which a 5/8" iron rod found for the northeast corner of said Spring Hill Farms, same being the northwest corner of said 104.1343 Acre Tract, bears, N 00°02'00" E, a distance of 1568.35 feet;

Thence, S 89°04'44" E, across said 104.1343 Acre Tract, with the common line of said Tract 1, pass at a distance of 500.00 feet a capped, (Precision), iron rod set for the southeast corner of said Tract 1, same being the southwest corner of that certain called 18.0000 acre tract of land designated as Tract 2, out of said 104.1343 Acre Tract, for a total distance of 1000.00 feet to a capped, (Precision), iron rod set on the common line of that certain called 157.0094 acre tract of land as conveyed to Joe A. McDermott by instrument recorded in Volume 873, Page 704, of the Deed Records of Waller County, Texas, same being the common line of said 104.1343 Acre Tract, for the southeast corner of said Tract 2, same being the northeast corner of the herein described tract;

Thence, S 00°02'00" W, with the common line of said 157.0094 Acre Tract, same being the common line of said 104.1343 Acre Tract, a distance of 761.65 feet to a capped, (Precision), iron rod set for the northeast corner of that certain called 13.0838 acre tract of land designated as Tract 4, out of said 104.1343 Acre Tract, same being the southeast corner of the herein described tract;

Thence, N 89°04'44" W, across said 104.1343 Acre Tract, with the common line of said Tract 4, a distance of 1000.00 feet to a capped, (Precision), iron rod set on the common line of said 104.1343 Acre Tract, same being the intersection of the centerline of Spring Hill Road, (60.00 Foot Right-of-Way), with the common line of said Spring Hill Farms, same being the northwest corner of said tract 4, same being the southwest corner of the herein described tract;

Thence, N 00°02'00" E, with the common line of said Spring Hill Farms, same being the common line of said 104.1343 Acre Tract, a distance of 761.65 feet to the POINT OF BEGINNING and containing 17.4830 acres of land, (761,560 square feet), more or less.



See Drawing Attached

James E. Moseley
Registered Professional Land Surveyor,
No. 5912
Job No. 16-04316
July 20, 2016

EXHIBIT "C-4"

STATE OF TEXAS

§
§
§
§
§

COUNTY OF WALLER

TRACT 4

A TRACT OR PARCEL OF LAND CONTAINING 13.0838 ACRES OF LAND, (569,932 SQUARE FEET), SITUATED IN THE JOHN BAKER SURVEY, ABSTRACT NUMBER 71, WALLER COUNTY, TEXAS, BEING OUT OF AND A PART OF THAT CERTAIN CALLED 104.1343 ACRE TRACT OF LAND AS CONVEYED TO TIMOTHY J. PHELAN BY INSTRUMENT RECORDED IN DOCUMENT CF NO.1603346 OF THE OFFICIAL PUBLIC RECORDS OF WALLER COUNTY, TEXAS, SAID 13.0838 ACRE TRACT OF LAND BEING DESIGNATED AS TRACT 4 AND BEING MORE PARTICULARLY DESCRIBED BY METES AND BOUNDS AS FOLLOWS; (BEARING BASIS: DOCUMENT CF NO. 1603346 OF THE OFFICIAL PUBLIC RECORDS OF WALLER COUNTY, TEXAS).

BEGINNING at a capped, (Precision), iron rod set on the common line of said 104.1343 Acre Tract, same being the intersection of the centerline of Spring Hill Road, (60.00 Foot Right-of-Way), with the common line of Spring Hill Farms, a subdivision in Waller County, Texas, according to the map or plat thereof recorded in Volume 627, Page 230, of the Map Records of Waller County, Texas, for the southwest corner of that certain called 17.4830 acre tract of land designated as Tract 3, out of said 104.1343 Acre Tract, same being the northwest corner and POINT OF BEGINNING of the herein described tract, from which a 5/8" iron rod found for the northeast corner of said Spring Hill Farms, same being the northwest corner of said 104.1343 Acre Tract, bears, N 00°02'00" E, a distance of 2330.00 feet;

Thence, S 89°04'44" E, across said 104.1343 Acre Tract, with the common line of said Tract 3, a distance of 1000.00 feet to a capped, (Precision), iron rod set on the common line of that certain called 157.0094 acre tract of land as conveyed to Joe A. McDermott by instrument recorded in Volume 873, Page 704, of the Deed Records of Waller County, Texas, same being the common line of said 104.1343 Acre Tract, for the southeast corner of said Tract 3, same being the northeast corner of the herein described tract;

Thence, S 00°02'00" W, with the common line of said 157.0094 Acre Tract, same being the common line of said 104.1343 Acre Tract, a distance of 570.00 feet to a capped, (Precision), iron rod set for the northeast corner of that certain called 12.7701 acre tract of land designated as Tract 7, out of said 104.1343 Acre Tract, same being the southeast corner of the herein described tract;

Thence, N 89°04'44" W, across said 104.1343 Acre Tract, with the common line of said Tract 7, pass at a distance of 868.90 feet a capped, (Precision), iron rod set for the northwest corner of said Tract 7, same being a corner of that certain called 12.7971 acre tract of land designated as Tract 6, out of said 104.1343 Acre Tract, for a total distance of 1000.00 feet to a calculated point for the southeast corner of Tract 14, of said Spring Hill Farms, same being a corner of said Tract 6, same being the southwest corner of the herein described tract, from which a 1/2" iron rod found bears, N 32°01'43" W, a distance of 0.64 feet;

Thence, N 00°02'00" E, with the common line of said Spring Hill Farms, same being the common line of said 104.1343 Acre Tract, a distance of 570.00 feet to the POINT OF BEGINNING and containing 13.0838 acres of land, (569,932 square feet), more or less.



See Drawing Attached

James E. Moseley
Registered Professional Land Surveyor,
No. 5912
Job No. 16-04316
July 20, 2016

EXHIBIT "C-5"

STATE OF TEXAS

§
§
§
§
§

COUNTY OF WALLER

TRACT 5

A TRACT OR PARCEL OF LAND CONTAINING 12.0000 ACRES OF LAND, (522,720 SQUARE FEET), SITUATED IN THE JOHN BAKER SURVEY, ABSTRACT NUMBER 71, WALLER COUNTY, TEXAS, BEING OUT OF AND A PART OF THAT CERTAIN CALLED 104.1343 ACRE TRACT OF LAND AS CONVEYED TO TIMOTHY J. PHELAN BY INSTRUMENT RECORDED IN DOCUMENT CF NO. 1603346 OF THE OFFICIAL PUBLIC RECORDS OF WALLER COUNTY, TEXAS, SAID 12.0000 ACRE TRACT OF LAND BEING DESIGNATED AS TRACT 5 AND BEING MORE PARTICULARLY DESCRIBED BY METES AND BOUNDS AS FOLLOWS; (BEARING BASIS: DOCUMENT CF NO. 1603346 OF THE OFFICIAL PUBLIC RECORDS OF WALLER COUNTY, TEXAS).

BEGINNING at a capped, (Precision), iron rod set on the north right-of-way line of FM 1736, (80.00 Foot Right-of-Way), same being the common line of said 104.1343 Acre Tract, for the southwest corner of that certain called 12.7971 acre tract of land designated as Tract 6, out of said 104.1343 Acre Tract, same being the southeast corner and POINT OF BEGINNING of the herein described tract, from which a 5/8" iron rod found on the north right-of-way line of FM 1736 for the southwest corner of that certain called 157.0094 acre tract of land as conveyed to Joe A. McDermott by instrument recorded in Volume 873, Page 704, of the Deed Records of Waller County, Texas, same being the southeast corner of said 104.1343 Acre Tract, bears, S 89°27'07" E, a distance of 1465.22 feet;

Thence, N 89°27'07" W, with the north right-of-way line of FM 1736, same being the common line of said 104.1343 Acre Tract, a distance of 58.04 feet to a capped, (Precision), iron rod set for a point of curvature of a curve to the right;

Thence, Northwesterly, with the north right-of-way line of FM 1736, same being the common line of said 104.1343 Acre Tract, along the arc of said curve to the right, having an included angle of 89°29'10", a radius of 480.88 feet, a chord that bears, N 44°42'34" W, a chord distance of 677.01 feet, for an arc distance of 751.05 feet to a calculated point for the point of tangency of said curve to the right, from which a 1" iron pipe found bears, S 31°46'04" E, a distance of 0.90 feet;

Thence, N 00°02'00" E, with the east right-of-way line of FM 1736, same being the common line of said 104.1343 Acre Tract, a distance of 813.55 feet to a 5/8" iron rod found for the southwest corner of Tract 11, Spring Hill Farms, a subdivision in Waller County, Texas, according to the map or plat thereof recorded in Volume 627, Page 230, of the Map Records of Waller County, Texas, same being a corner of said 104.1343 Acre Tract, same being the northwest corner of the herein described tract;

Thence, Southeasterly, with the common line of said Spring Hill Farms, same being the common line of said 104.1343 Acre Tract, the following courses;

S 44°57'18" E, a distance of 126.06 feet to a calculated point for corner;

S 62°57'09" E, a distance of 154.08 feet to a calculated point for corner;

S 42°00'36" E, a distance of 205.90 feet to a calculated point for corner;

S 48°02'20" E, a distance of 225.25 feet to a calculated point for corner;

S 74°36'20" E, a distance of 2.84 feet to a capped, (Precision), iron rod set for the northwest corner of said Tract 6, same being the northeast corner of the herein described tract;

Thence, S 00°02'00" W, across said 104.1343 Acre Tract, with the common line of said Tract 6, a distance of 831.62 feet to the POINT OF BEGINNING and containing 12.0000 acres of land, (522,720 square feet), more or less.



See Drawing Attached

James E. Moseley
Registered Professional Land Surveyor,
No. 5912
Job No. 16-04316
July 20, 2016

EXHIBIT "C-6"

STATE OF TEXAS

§
§
§
§
§

COUNTY OF WALLER

TRACT 6

A TRACT OR PARCEL OF LAND CONTAINING 12.7971 ACRES OF LAND, (557,440 SQUARE FEET), SITUATED IN THE JOHN BAKER SURVEY, ABSTRACT NUMBER 71, WALLER COUNTY, TEXAS, BEING OUT OF AND A PART OF THAT CERTAIN CALLED 104.1343 ACRE TRACT OF LAND AS CONVEYED TO TIMOTHY J. PHELAN BY INSTRUMENT RECORDED IN DOCUMENT CF NO.1603346 OF THE OFFICIAL PUBLIC RECORDS OF WALLER COUNTY, TEXAS, SAID 12.7971 ACRE TRACT OF LAND BEING DESIGNATED AS TRACT 6 AND BEING MORE PARTICULARLY DESCRIBED BY METES AND BOUNDS AS FOLLOWS; (BEARING BASIS: DOCUMENT CF NO. 1603346 OF THE OFFICIAL PUBLIC RECORDS OF WALLER COUNTY, TEXAS).

BEGINNING at a capped, (Precision), iron rod set on the north right-of-way line of FM 1736, (80.00 Foot Right-of-Way), same being the common line of said 104.1343 Acre Tract, for the southwest corner of that certain called 12.7701 acre tract of land designated as Tract 7, out of said 104.1343 Acre Tract, same being the southeast corner and POINT OF BEGINNING of the herein described tract, from which a 5/8" iron rod found on the north right-of-way line of FM 1736 for the southwest corner of that certain called 157.0094 acre tract of land as conveyed to Joe A. McDermott by instrument recorded in Volume 873, Page 704, of the Deed Records of Waller County, Texas, same being the southeast corner of said 104.1343 Acre Tract, same being the southeast corner of said Tract 7, bears, S 89°27'07" E, a distance of 736.63 feet;

Thence, N 89°27'07" W, with the north right-of-way line of FM 1736, same being the common line of said 104.1343 Acre Tract, a distance of 728.59 feet to a capped, (Precision), iron rod set for the southeast corner of that certain called 12.0000 acre tract of land designated as Tract 5, out of said 104.1343 Acre Tract, same being the southwest corner of the herein described tract;

Thence, N 00°02'00" E, across said 104.1343 Acre Tract, with the common line of said Tract 5, a distance of 831.62 feet to a capped, (Precision), iron rod set on the common line of Tract 13, Spring Hill Farms, a subdivision in Waller County, Texas, according to the map or plat thereof recorded in Volume 627, Page 230, of the Map Records of Waller County, Texas, same being the common line of said 104.1343 Acre Tract, for the northeast corner of said Tract 5, same being the northwest corner of the herein described tract;

Thence, S 74°36'20" E, with the common line of said Spring Hill Farms, same being the common line of said 104.1343 Acre Tract, a distance of 113.85 feet to a calculated point for a corner of said Spring Hill Farms, same being a corner of said 104.1343 Acre Tract, same being a corner of the herein described tract;

Thence, N 86°57'21" E, with the common line of said Spring Hill Farms, same being the common line of said 104.1343 Acre Tract, a distance of 109.59 feet to a calculated point for a corner of said Spring Hill Farms, same being a corner of said 104.1343 Acre Tract, same being a corner of the herein described tract;


Thence, S 75°24'23" E, with the common line of said Spring Hill Farms, same being the common line of said 104.1343 Acre Tract, a distance of 254.23 feet to a calculated point for the southeast corner of said Spring Hill Farms, same being a corner of said 104.1343 Acre Tract, same being the southwest corner of that certain called 13.0838 acre tract of land designated as Tract 4, out of said 104.1343 Acre Tract, same being a corner of the herein described tract, from which a 1/2" iron rod found bears, N 32°01'43" W, a distance of 0.64 feet;

EXHIBIT "C-6"

Thence, S 89°04'44" E, across said 104.1343 Acre Tract, with the common line of said Tract 4, a distance of 131.10 feet to a capped, (Precision), iron rod set for the northwest corner of said Tract 7, same being the northeast corner of the herein described tract;

Thence, S 44°58'00" E, across said 104.1343 Acre Tract, with the common line of said Tract 7, a distance of 186.96 feet to a capped, (Precision), iron rod set for a corner of said Tract 7, same being a corner of the herein described tract;

Thence, S 00°02'00" W, across said 104.1343 Acre Tract, with the common line of said Tract 7, a distance of 615.74 feet to the POINT OF BEGINNING and containing 12.7971 acres of land, (557,440 square feet), more or less.

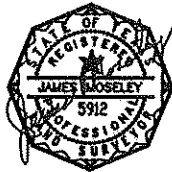

See Drawing Attached

James E. Moseley
Registered Professional Land Surveyor,
No. 5912
Job No. 16-04316
July 20, 2016

EXHIBIT "C-7"

STATE OF TEXAS

§
§
§
§
§

COUNTY OF WALLER

TRACT 7

A TRACT OR PARCEL OF LAND CONTAINING 12.7701 ACRES OF LAND, (556,264 SQUARE FEET), SITUATED IN THE JOHN BAKER SURVEY, ABSTRACT NUMBER 71, WALLER COUNTY, TEXAS, BEING OUT OF AND A PART OF THAT CERTAIN CALLED 104.1343 ACRE TRACT OF LAND AS CONVEYED TO TIMOTHY J. PHELAN BY INSTRUMENT RECORDED IN DOCUMENT CF NO.1603346 OF THE OFFICIAL PUBLIC RECORDS OF WALLER COUNTY, TEXAS, SAID 12.7701 ACRE TRACT OF LAND BEING DESIGNATED AS TRACT 7 AND BEING MORE PARTICULARLY DESCRIBED BY METES AND BOUNDS AS FOLLOWS; (BEARING BASIS: DOCUMENT CF NO. 1603346 OF THE OFFICIAL PUBLIC RECORDS OF WALLER COUNTY, TEXAS).

BEGINNING at a 5/8" iron rod found on the north right-of-way line of FM 1736, (80.00 Foot Right-of-Way), for the southwest corner of that certain called 157.0094 acre tract of land as conveyed to Joe A. McDermott by instrument recorded in Volume 873, Page 704, of the Deed Records of Waller County, Texas, same being the southeast corner of said 104.1343 Acre Tract, same being the southeast corner and POINT OF BEGINNING of the herein described tract;


Thence, N 89°27'07" W, with the north right-of-way line of FM 1736, same being the common line of said 104.1343 Acre Tract, a distance of 736.63 feet to a capped, (Precision), iron rod set for the southeast corner of that certain called 12.7971 acre tract of land designated as Tract 6, out of said 104.1343 Acre Tract, same being the southwest corner of the herein described tract;

Thence, N 00°02'00" E, across said 104.1343 Acre Tract, with the common line of said Tract 6, a distance of 615.74 feet to a capped, (Precision), iron rod set for a corner of said Tract 6, same being a corner of the herein described tract;

Thence, N 44°58'00" W, across said 104.1343 Acre Tract, with the common line of said Tract 6, a distance of 186.96 feet to a capped, (Precision), iron rod set on the common line of that certain called 13.0838 acre tract of land designated as Tract 4, out of said 104.1343 Acre Tract, for a corner of said Tract 6, same being the northwest corner of the herein described tract;

Thence, S 89°04'44" E, across said 104.1343 Acre Tract, with the common line of said Tract 4, a distance of 868.90 feet to a capped, (Precision), iron rod set on the common line of said 157.0094 Acre Tract same being the common line of said 104.1343 Acre Tract, for the southeast corner of said Tract 4, same being the northeast corner of the herein described tract;

Thence, S 00°02'00" W, with the common line of said 157.0094 Acre Tract same being the common line of said 104.1343 Acre Tract, a distance of 741.10 feet to the POINT OF BEGINNING and containing 12.7701 acres of land, (556,264 square feet), more or less.

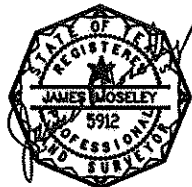

See Drawing Attached

James E. Moseley
Registered Professional Land Surveyor,
No. 5912
Job No. 16-04316
July 20, 2016

