


Pursuant To The Development Code Of _____ County, Georgia,
All Requirements Have Been Fulfilled And This Plot Is Approved.
This _____ Day Of _____, 19____
Codes Director, Pierce County, Georgia
This Property Is Subject To All Zoning Ordinances
And Setback As Of July 1, 1993.

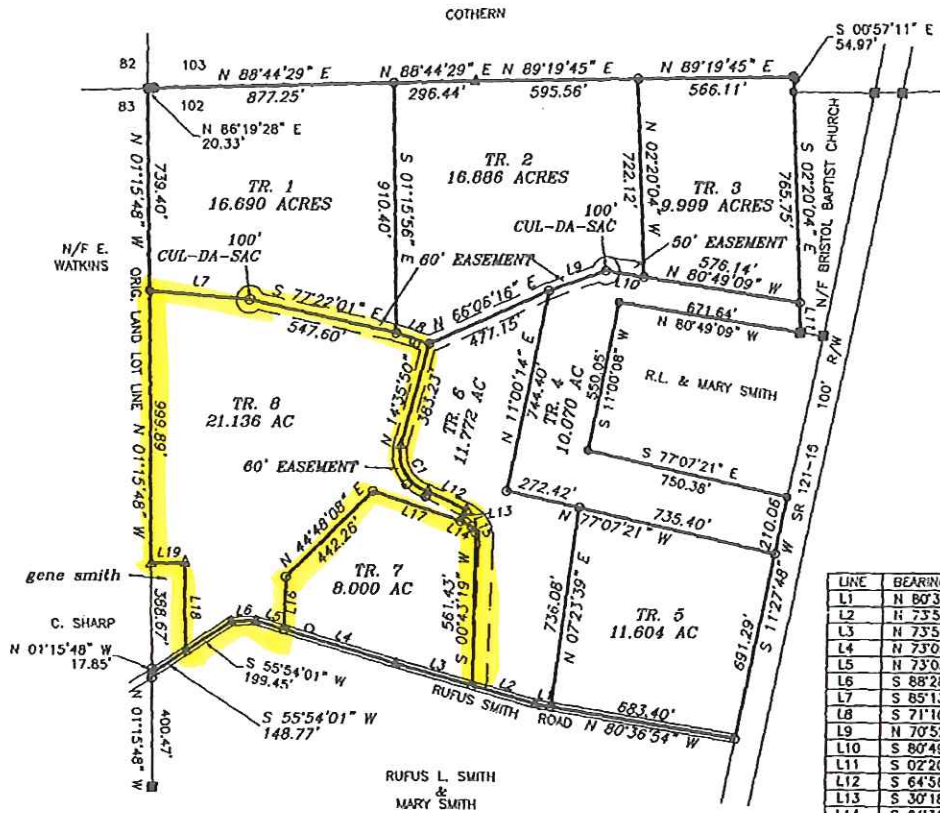


LINE	BEARING	DISTANCE
L1	N 80°36'54" W	57.78'
L2	N 73°57'44" W	210.34'
L3	N 73°57'44" W	291.14'
L4	N 73°05'59" W	426.09'
L5	N 73°05'59" W	105.31'
L6	S 88°28'29" W	89.99'
L7	S 85°13'43" E	368.07'
L8	S 71°10'49" E	128.17'
L9	N 70°52'17" E	219.41'
L10	S 80°49'09" E	140.02'
L11	S 02°20'04" E	107.16'
L12	S 64°58'18" E	156.76'
L13	S 30°18'39" W	45.62'
L14	S 64°31'49" E	47.90'
L15	S 32°46'36" E	28.01'
L16	N 01°20'46" E	194.24'
L17	S 71°32'49" E	337.30'
L18	N 01°15'48" W	325.85'
L19	S 88°44'12" W	125.00'

THIS PROPERTY IS NOT LOCATED IN
A 100 YEAR FLOOD ZONE ACCORDING
TO FLOOD HAZARD BOUNDARY MAP
NUMBER 13229 CO 075 C.

Office Of Clerk Superior Court
Pierce County, Georgia
Filed For Record At 12:45 P.M.
This 18 Day Of May 20 2006
Recorded In _____ Plat Book
No. 18 Page(s) 53, 54
On 18 Day Of May 20 2006
Deputy Clerk

CURVE	RADIUS	ARC LENGTH	CHORD LENGTH	CHORD BEARING	DELTA ANGLE
C1	148.04'	218.25'	199.01'	N 31°15'55" W	84°28'11"

I certify this plot to be a true and accurate representation of the land plotted and it conforms
to the minimum standards and requirements of law, and is suitable for recording.
I certify that in my opinion, the provisions in O.C.G.A. Section 15-08-67(d) does not
require approval of this plot by the planning commission.
Everett Tomberlin, the Land Surveyor whose seal is affixed hereto does not guarantee that all
easements which may affect this property are shown.

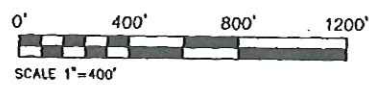

Pursuant to the Development Code of Pierce County, Georgia, All requirements have been fulfilled and this plot is approved. This 18 Day Of May 20 2006 Codes Director, Pierce County, Georgia		The equipment used in obtaining the linear and angular measurements used in the preparation of this plot was: ARKON DTM 300 HP400C - ITS DATA COLLECTION 100' STEEL TAPE		SURVEY FOR: ALTAMAHA EQUIPMENT COMPANY Land Lot: 102 G.M.D.: Survey Date: 04/12/2006 Date Drawn: 04/13/2006 Land Dist: 4TH City: Drawn By: ET JOB REF: EDDMBRSTOL County: PIERCE State: Georgia Scale: 1"=400' Checked By: E.T.	
The field data upon which this plot is based has a closure precision of one foot in _____ feet, and an angular error of _____ per angle point, and was adjusted using the _____ rule. This plot has been calculated for closure and has been found to be accurate within one foot in 100,000 feet.		REFERENCES: PLAT: DEED:		EVERETT TOMBERLIN and ASSOCIATES LAND SURVEYING EVERETT TOMBERLIN REGISTERED LAND SURVEYOR #2922 1144 RADIO STATION ROAD ALMA, GEORGIA 31510 PH. 912-632-8034 FAX 912-632-0734	
This plot has been recorded in Plat Book _____ Page _____ in the Office of the Clerk of Superior Court of _____ County, Georgia. This _____ day of _____, 20____ Clerk of Superior Court					