


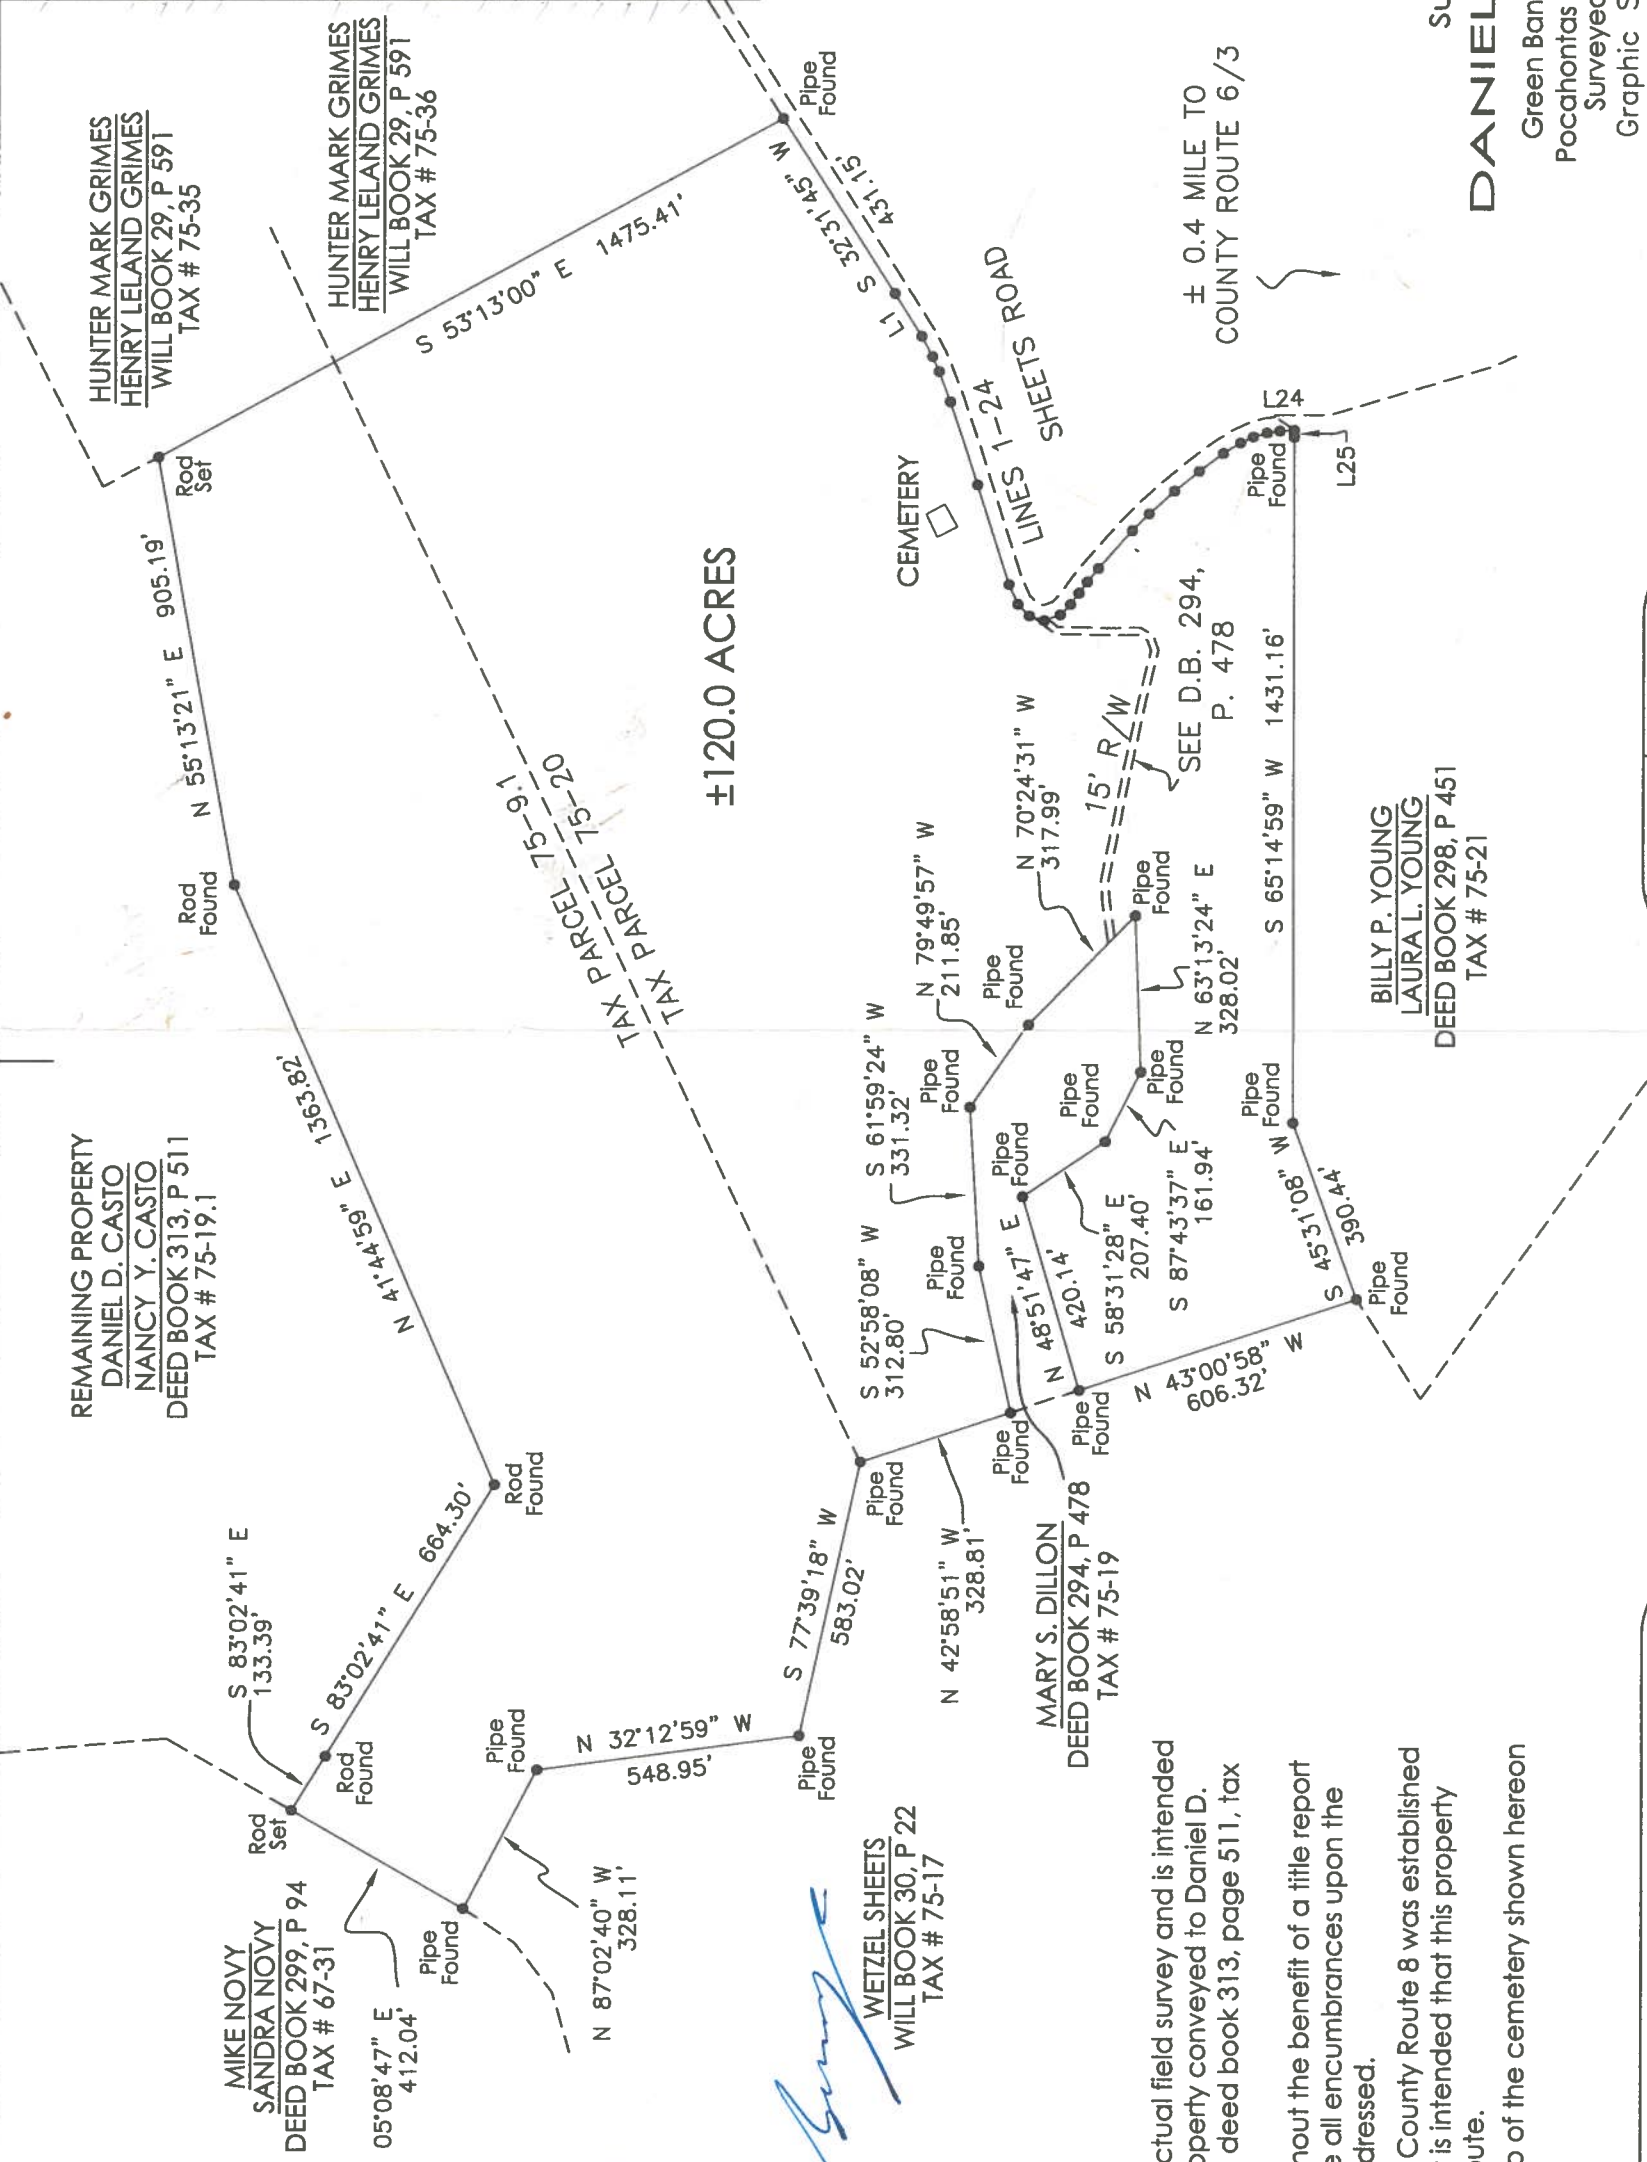

Brian L. Beverage
WETZEL SHEETS
WILL BOOK 30, P 22
TAX # 75-17

LINE	BEARING	DISTANCE
L1	S 33°03'41" W	104.87'
L2	S 37°34'06" W	47.73'
L3	S 41°29'26" W	33.64'
L4	S 44°37'53" W	67.10'
L5	S 46°32'42" W	99.38'
L6	S 47°39'49" W	216.88'
L7	S 40°30'52" W	45.12'
L8	S 21°11'03" W	33.93'
L9	S 06°49'33" E	32.09'
L10	S 44°41'48" E	36.12'
L11	S 70°18'53" E	30.17'
L12	S 77°55'33" E	29.50'
L13	S 78°33'49" E	29.08'
L14	S 75°03'01" E	36.18'
L15	S 72°52'33" E	105.77'
L16	S 69°51'40" E	49.34'
L17	S 66°31'46" E	70.64'
L18	S 63°40'57" E	65.93'
L19	S 61°34'30" E	62.12'
L20	S 56°06'46" E	41.82'
L21	S 50°03'04" E	29.14'
L22	S 41°03'38" E	30.20'
L23	S 33°14'27" E	26.57'
L24	S 27°14'27" E	30.07'
L25	S 65°14'59" W	13.78'



- 1) This plat was drawn from an actual field survey and is intended to represent a portion of that property conveyed to Daniel D. and Nancy Y. Casto of record in deed book 313, page 511, tax parcels 75-19.1, 20.
- 2) This survey was performed without the benefit of a title report and does not purport to indicate all encumbrances upon the property. Unwritten rights not addressed.
- 3) The property boundary along County Route 8 was established 15' from the existing centerline. It is intended that this property adjoin the right-of-way of said route.
- 4) The legal status and ownership of the cemetery shown hereon is undetermined.

BEVERAGE SURVEYING

PO Box 304
Marlinton, WV 24954
(304) 799-6446

Brian L. Beverage, P.S.

DWN. BY	PROJ. NO:
BLB	08-0135
SIZE	SHEET
2	1 OF 1

Survey For
DANIEL D. CASTO
Green Bank Magisterial District
Pocahontas County, West Virginia
Surveyed December 2008
Graphic Scale 1" = 400'

