

Recorded February 1, 1999 Subdivision Plat Book 8 Page 343 (2082)



plat meridian
Downing Surveys, Inc.
dated: 12-11-95

CURVE "B"
 $\Delta=01^{\circ}49'07''$
 $R=1414.46'$
 $A=44.44'$
 $T=22.24'$
 $N28^{\circ}09'10''E$
 $Lc=44.48'$

CURVE "C"
 $\Delta=11^{\circ}05'1''$
 $R=1414.46'$
 $A=276.06'$
 $T=138.41'$
 $N21^{\circ}58'56''E$
 $Lc=273.62'$

GUN BARREL ROAD (ROUTE 664)
40' RW


gph #7803-35-4213
n/r
Shirley L. McLain
DB 1344 Pg 715 (Correction)

gph #7803-44-3144
n/r
Hedgepath
zoning: A-1
DB 713 Pg 110

gph #7803-54-2515
n/r
Leake
zoning: A-1
DB 1115 Pg 101

gph #7803-55-5614
n/r
Leake
zoning: A-1
DB 1115 Pg 101

gph #7803-47-5163
n/r
Williams
zoning: A-1
DB 767 Pg 682

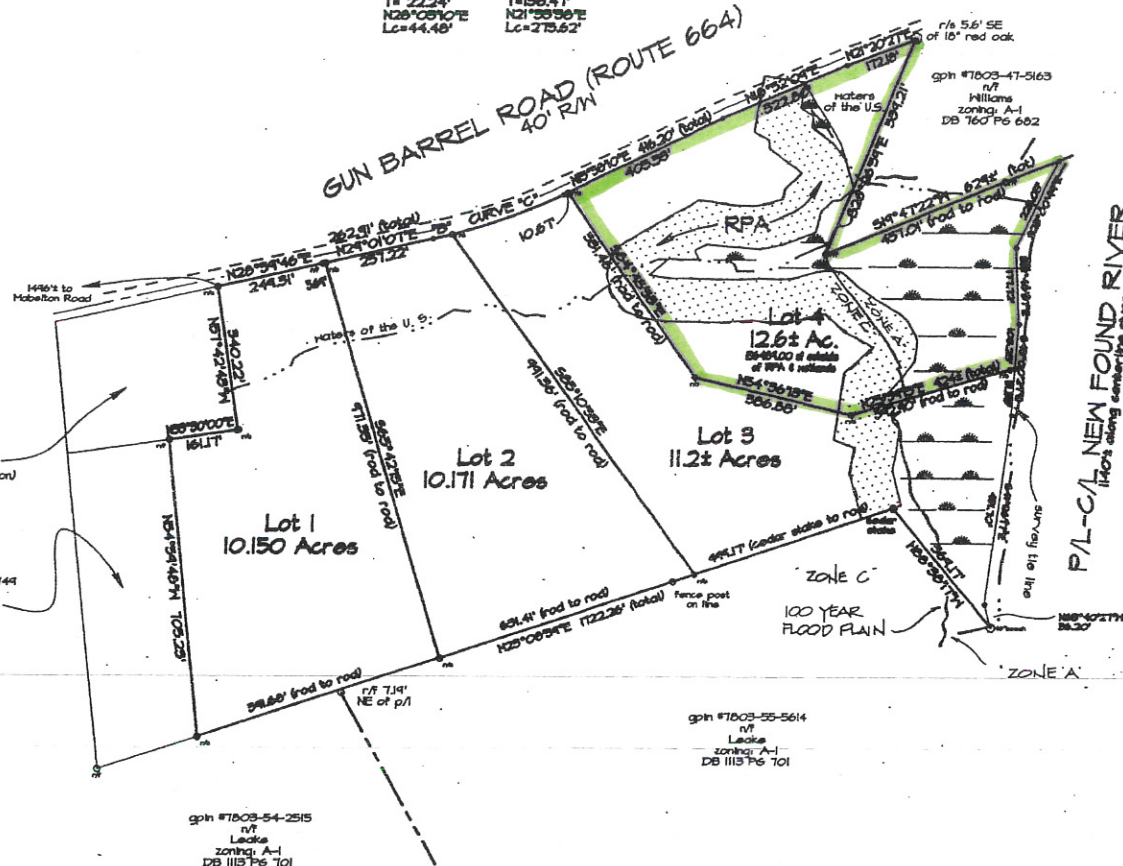

REV: 12-01-98

SHEET 2 OF 2

DOWNING SURVEYS, INC.

P.O. BOX 1630 ASHLAND, VA 23003
(PH) 798-6795 & 748-3609 (FAX) 798-3546

DRAWN BY: KED

DATE: 08-05-98

SCALE: 1" = 200'

JN 980316

"NEW FOUND RIVER ESTATES"

SOUTH ANNA DISTRICT HANOVER COUNTY, VA.