



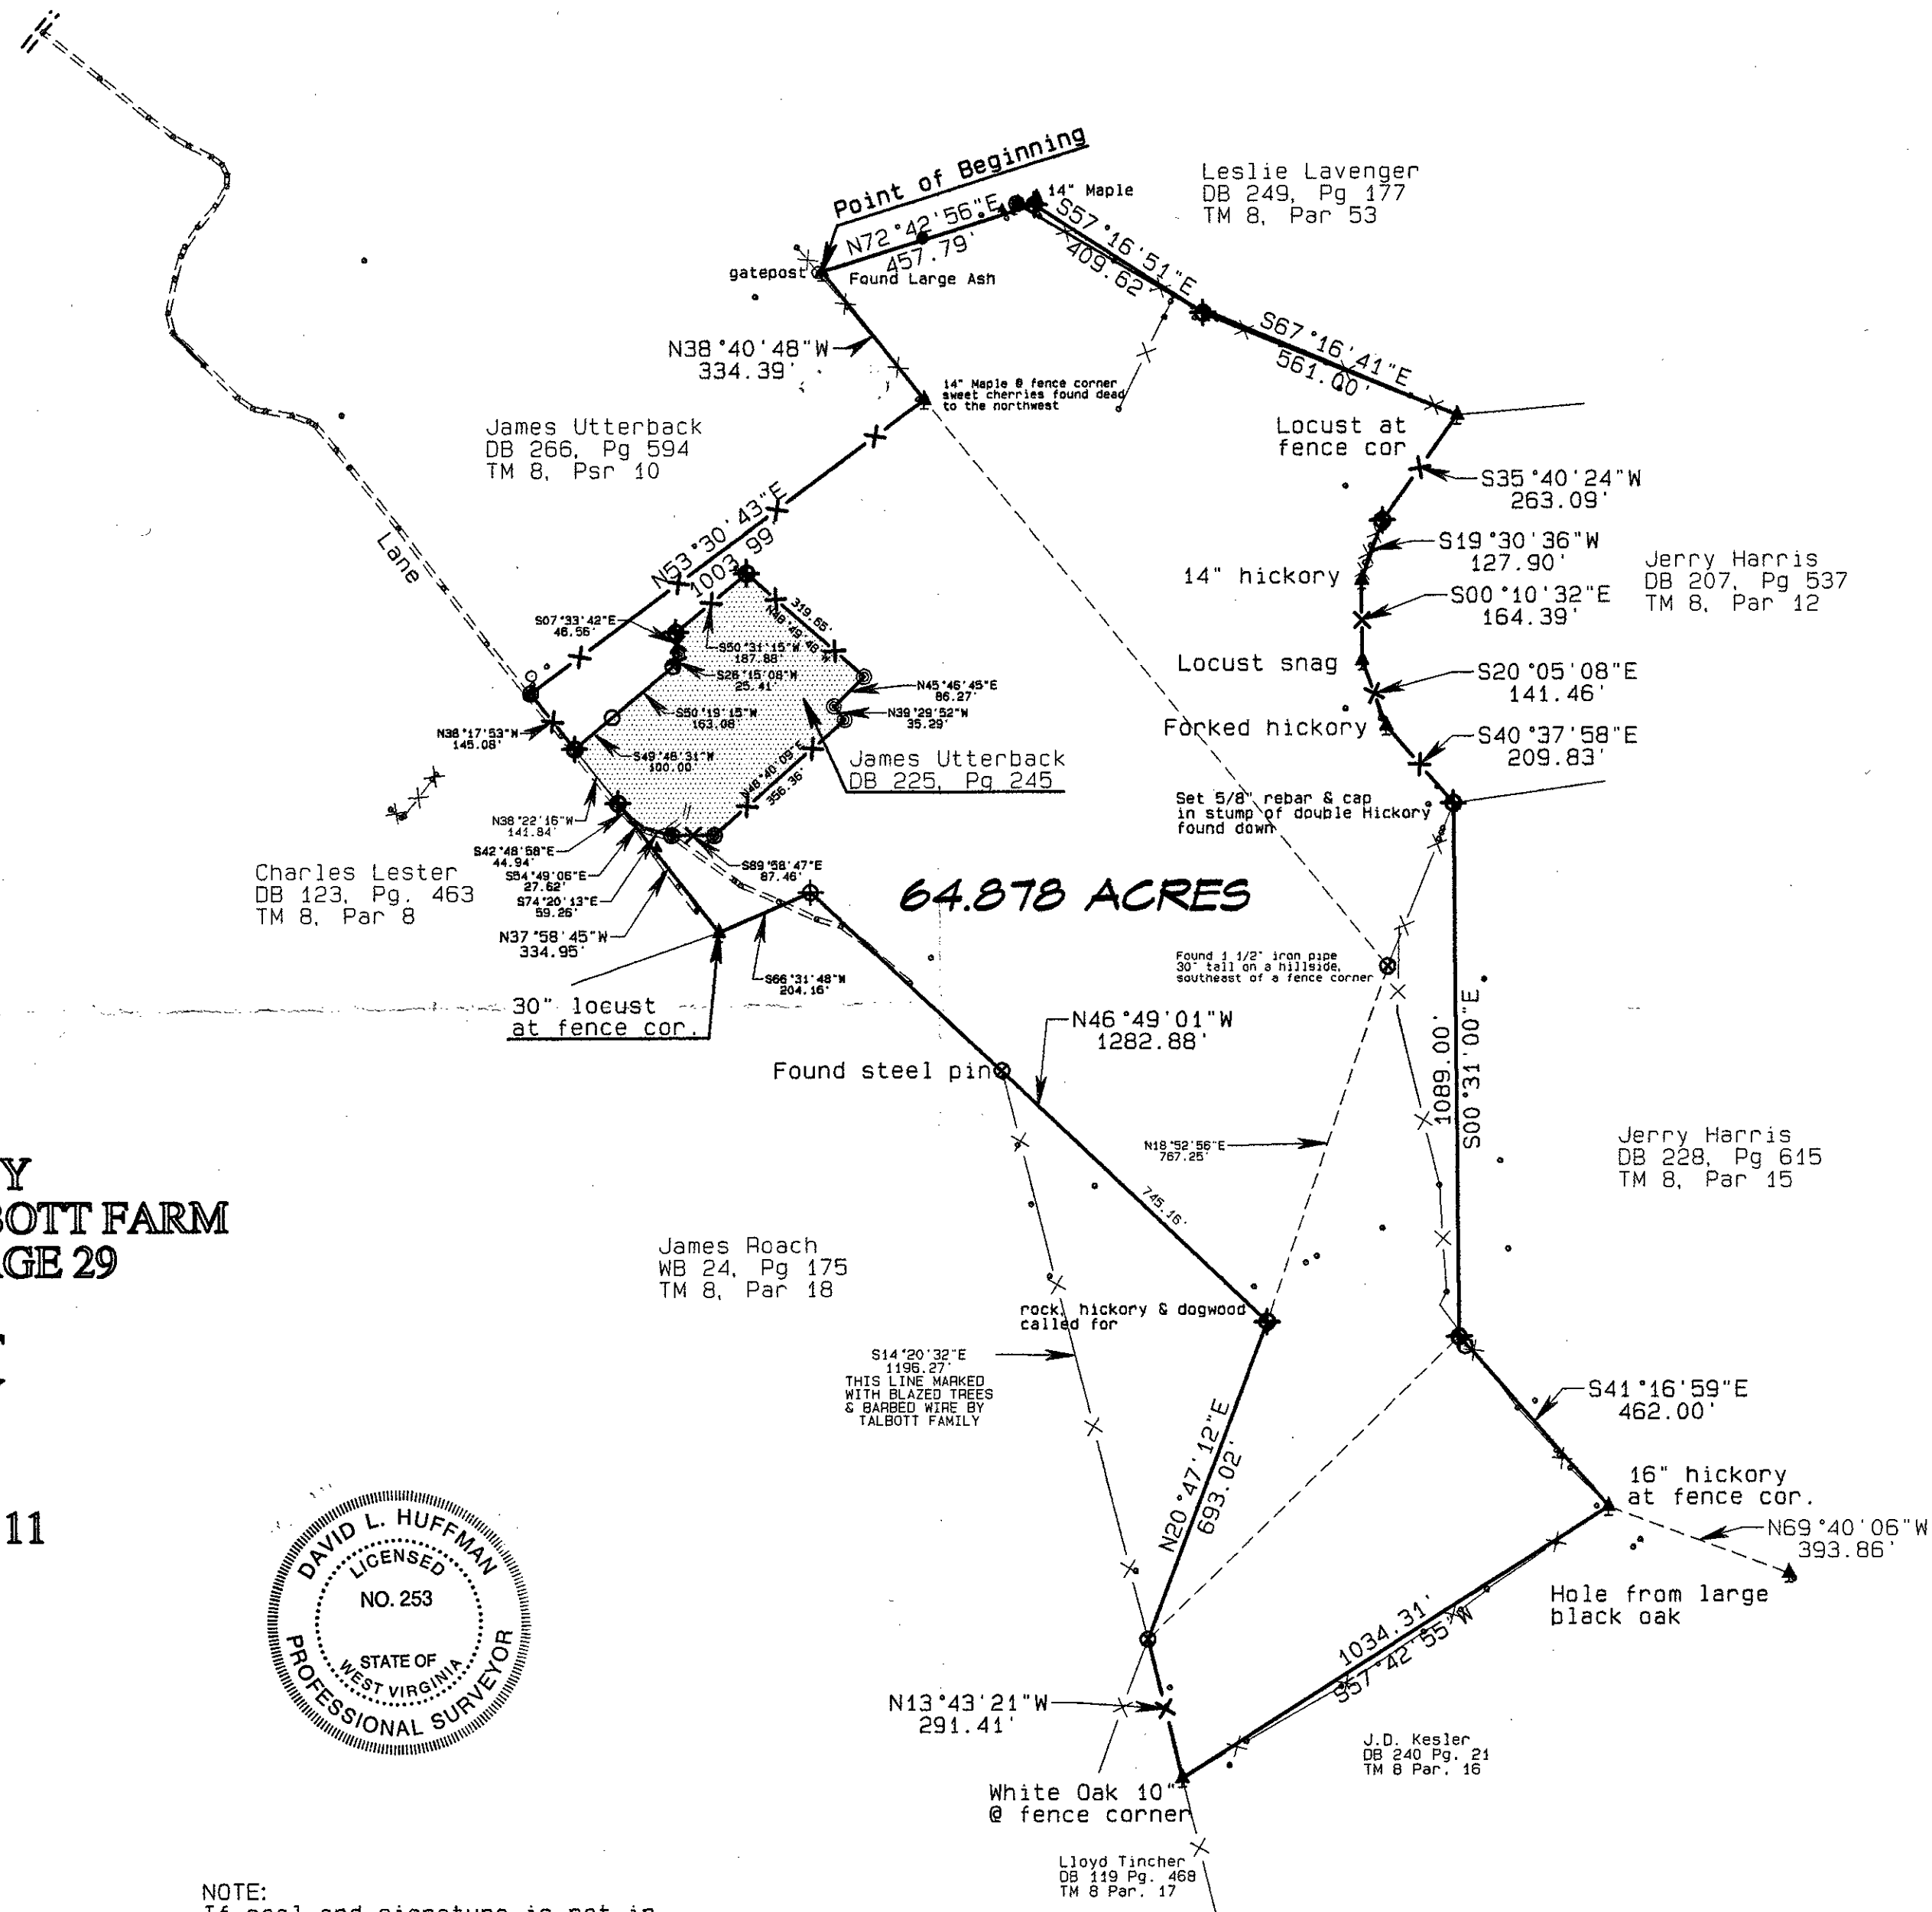

BOUNDARY SURVEY
TRUSTEES OF TALBOTT FARM
DEED BOOK 182, PAGE 29
CLAYTON
TALCOTT DISTRICT
SUMMERS COUNTY
WEST VIRGINIA

TAX MA 8, PARCEL 11

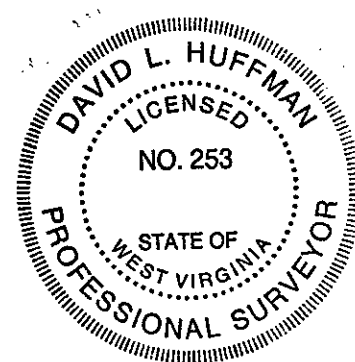

NOTE:
If seal and signature is not in
red ink, this is not an ORIGINAL

I, David L. Huffman, PS 253, certify that I was
the surveyor in responsible charge for this survey.

David L. Huffman

GRAPHIC SCALE 1"=300'



This survey is not intended to determine or
locate easements, utilities, old roadways,
rights of way, Flood Hazard Areas, Flood
Plain status or wetlands pertaining to this
tract of land unless otherwise noted.

SCS SURVEYORS
217 BALLENGEE ST.
HINTON, W.V. 25951
304-466-2552

DATE: 12-23-2015
SURVEYED: FLH DRAWN: FLH
CERTIFIED: DLH JOB: 15-078