



7/16" oeb continuous wall bracing
on all exterior walls

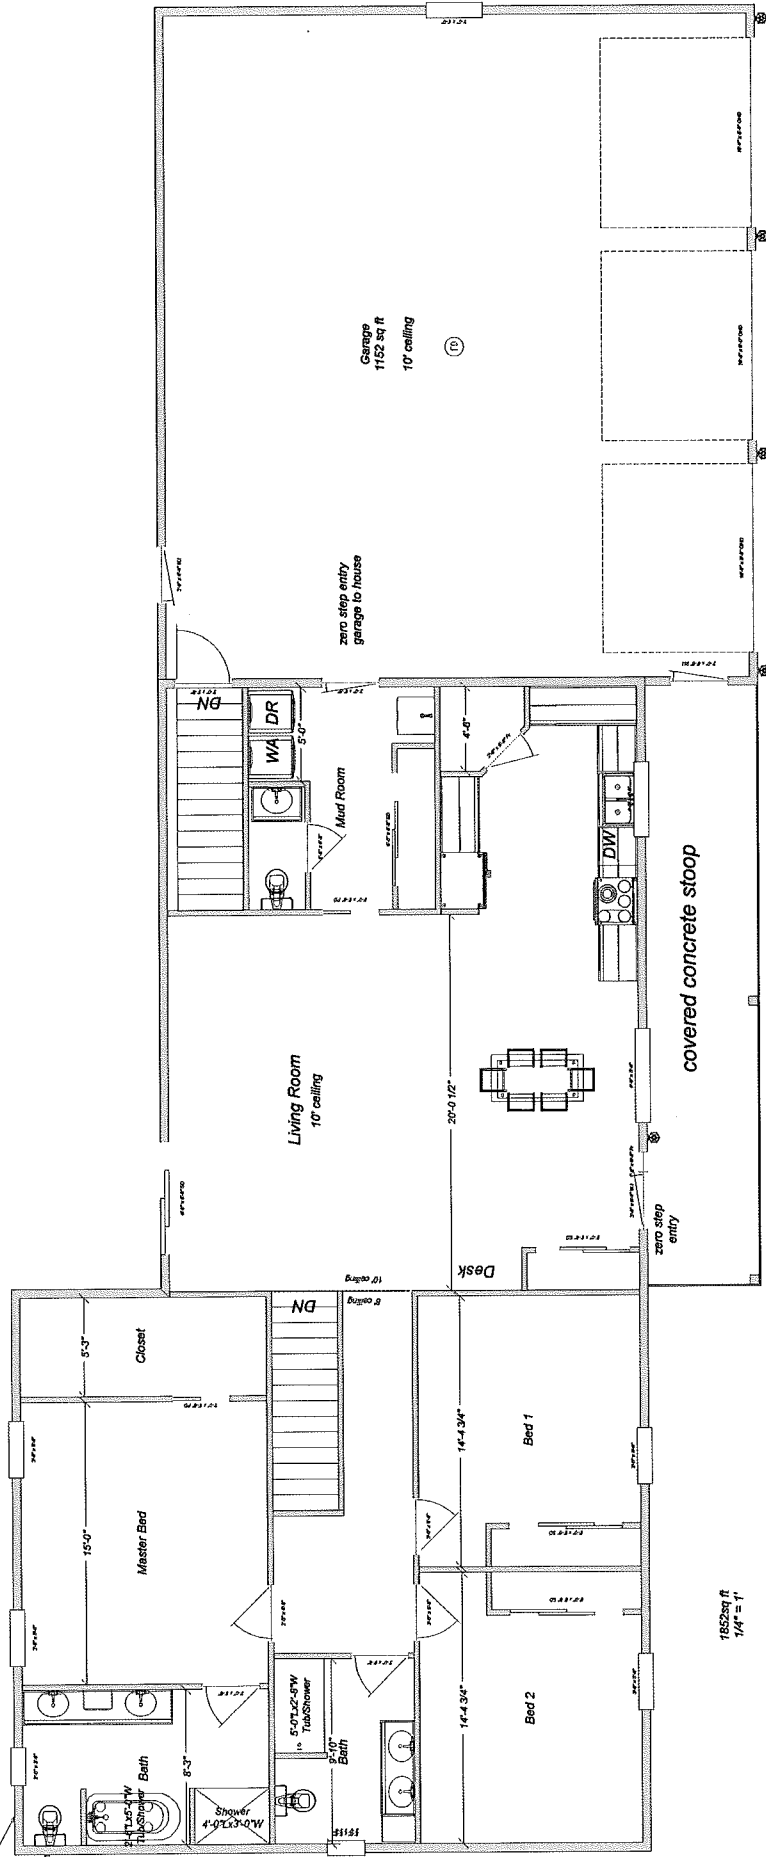

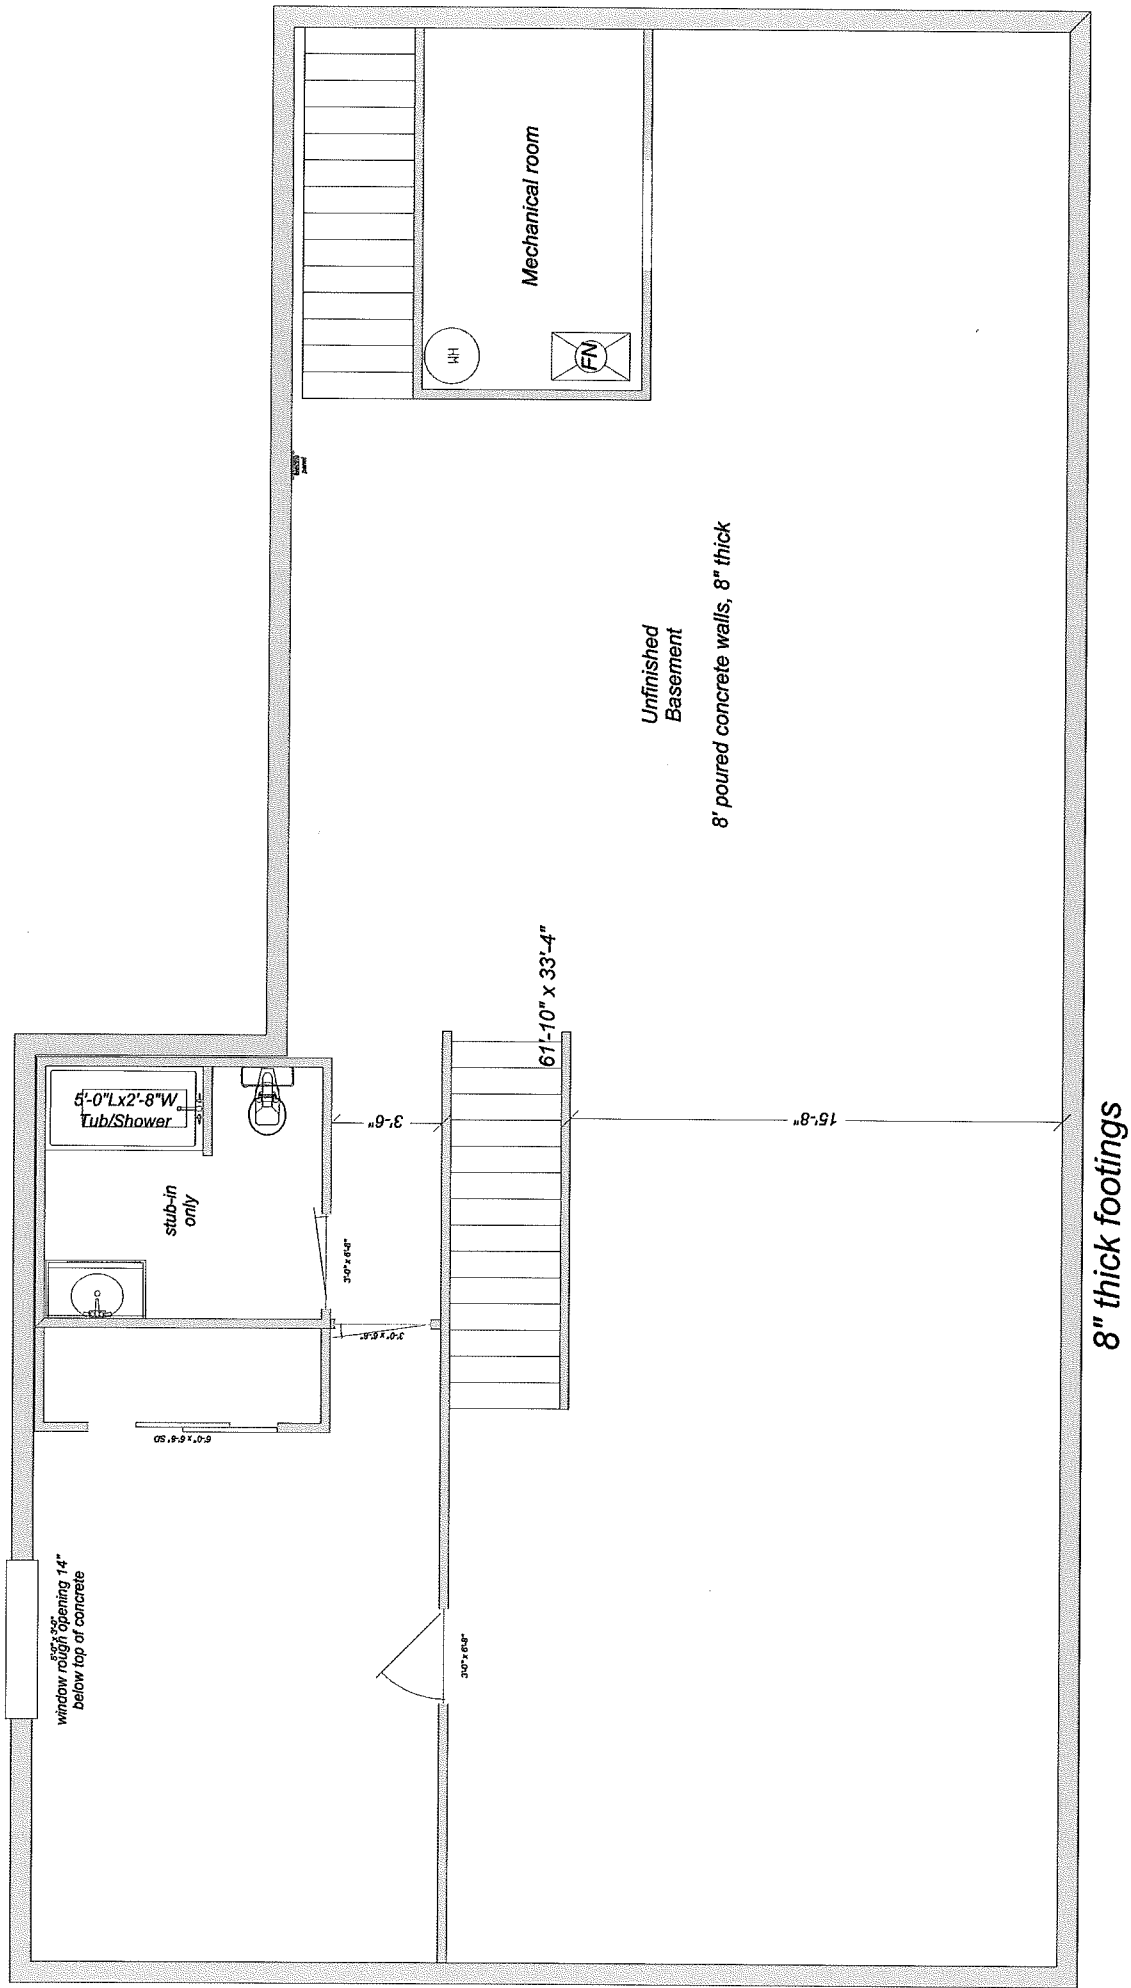

1852sq ft
1/4" = 1'