


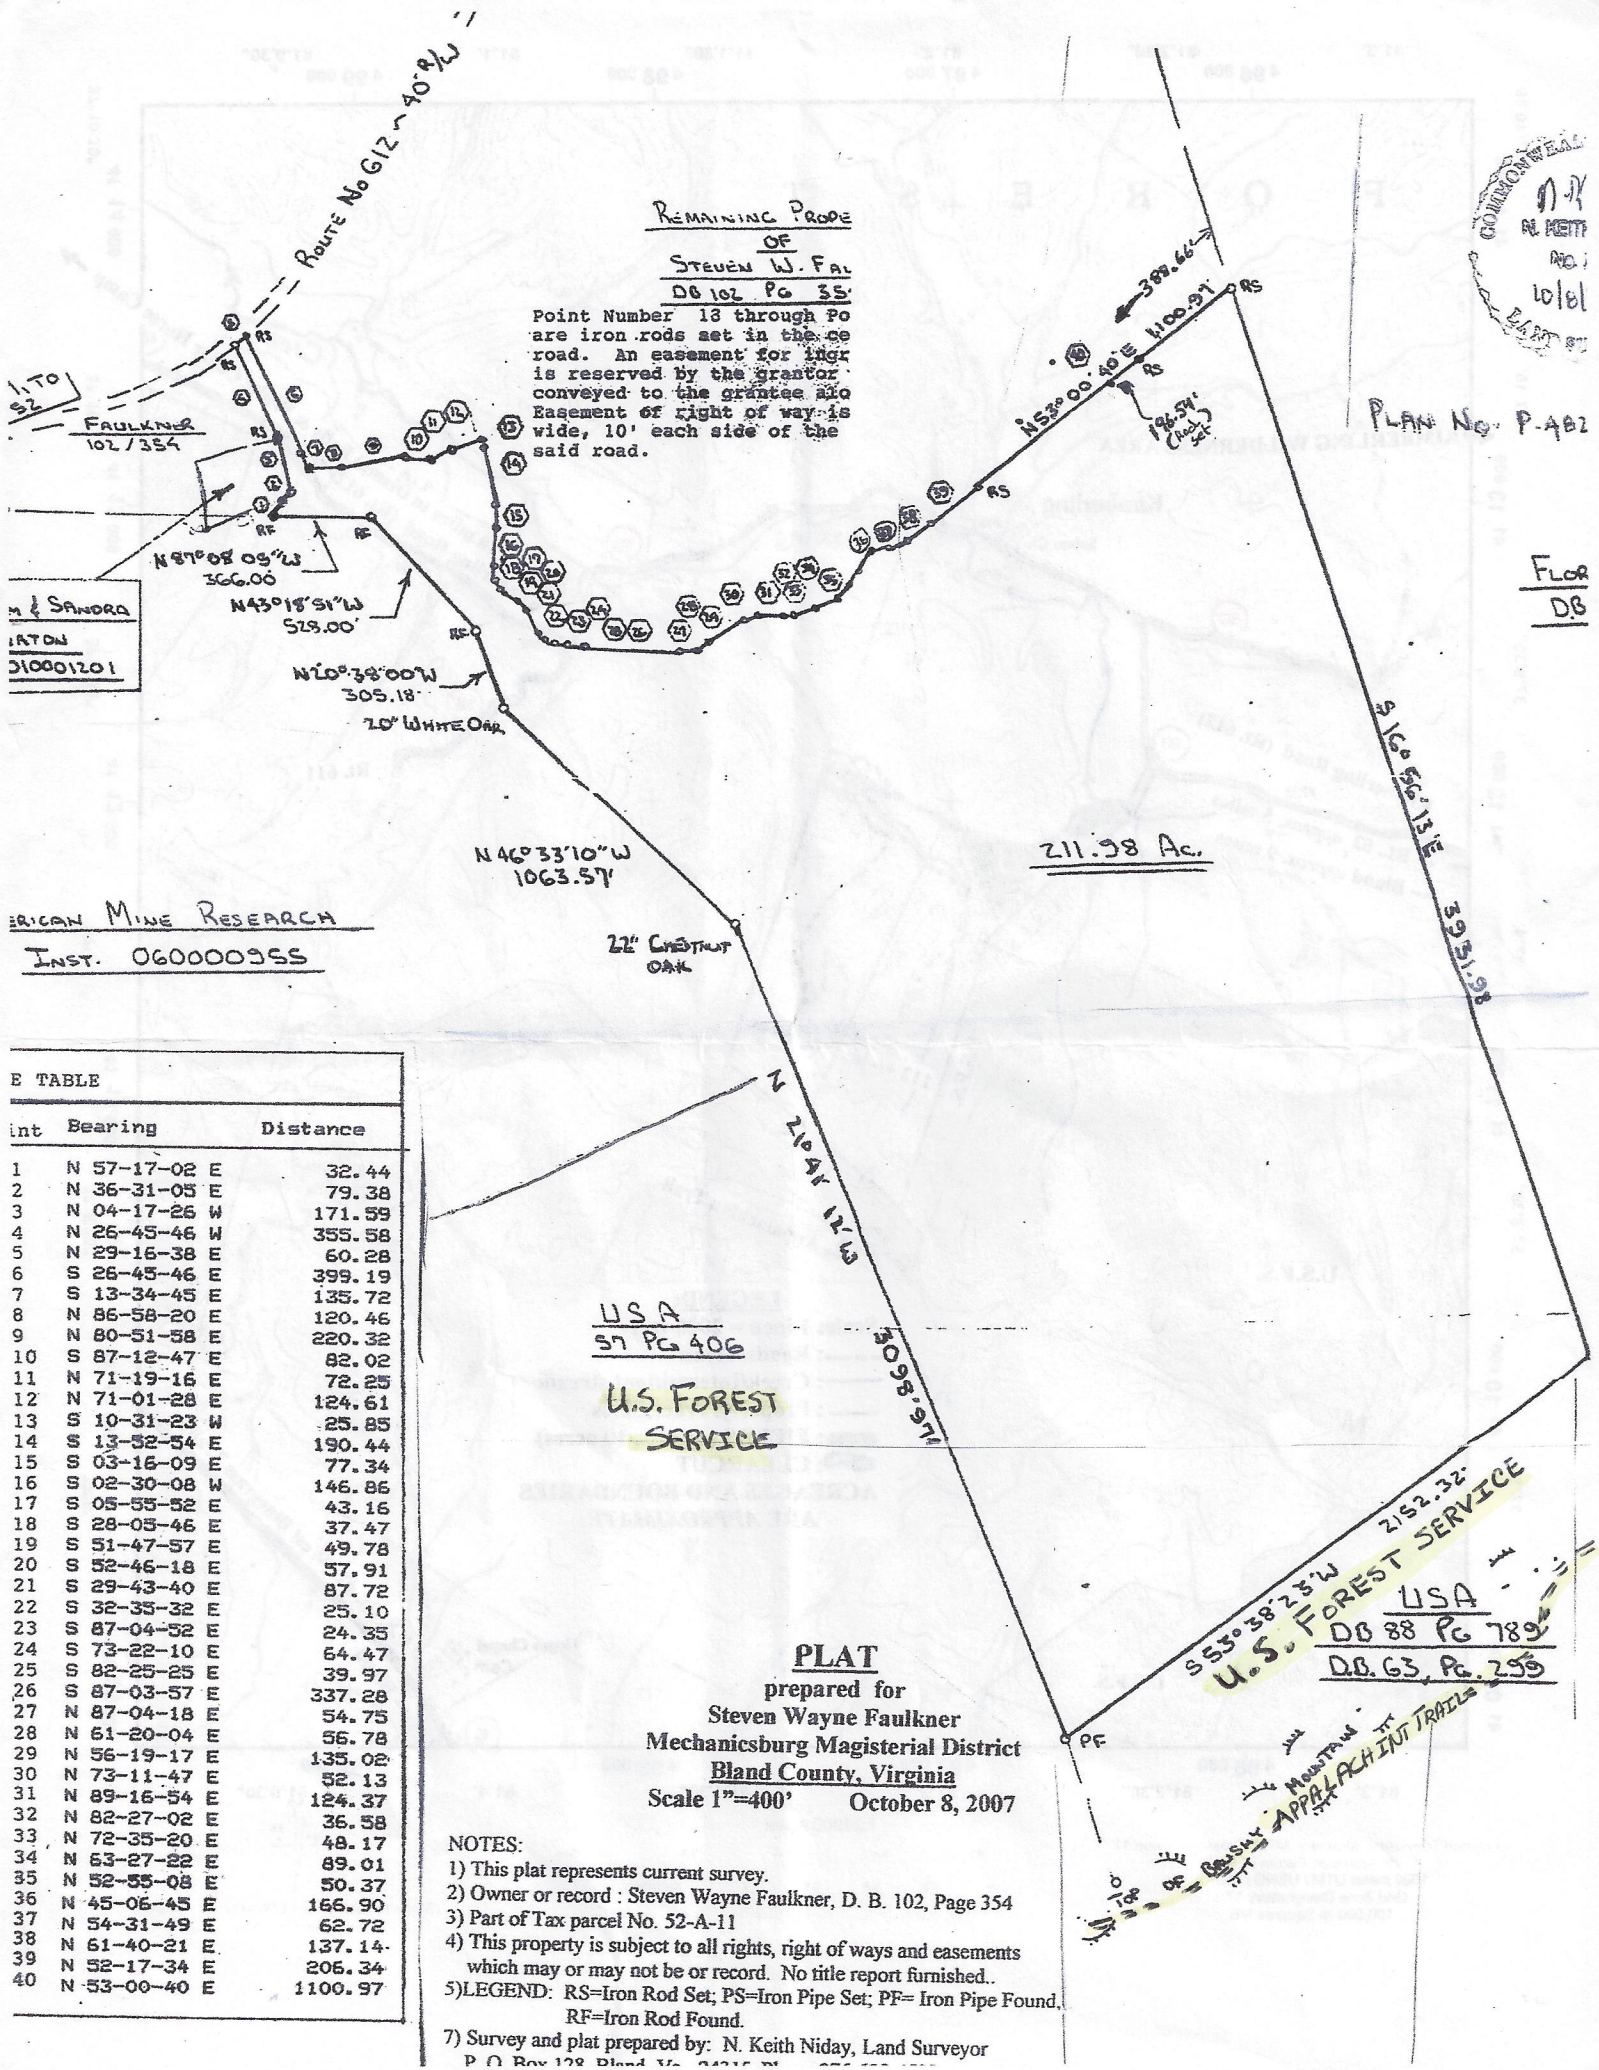

E TABLE		
Int	Bearing	Distance
1	N 57-17-02 E	32.44
2	N 36-31-05 E	79.38
3	N 04-17-26 W	171.59
4	N 26-45-46 W	355.58
5	N 29-16-38 E	60.28
6	S 26-45-46 E	399.19
7	S 13-34-45 E	135.72
8	N 86-58-20 E	120.46
9	N 80-51-58 E	220.32
10	S 87-12-47 E	82.02
11	N 71-19-16 E	72.25
12	N 71-01-28 E	124.61
13	S 10-31-23 W	25.85
14	S 13-52-54 E	190.44
15	S 03-16-09 E	77.34
16	S 02-30-08 W	146.86
17	S 05-55-52 E	43.16
18	S 28-05-46 E	37.47
19	S 51-47-57 E	49.78
20	S 52-46-18 E	57.91
21	S 29-43-40 E	87.72
22	S 32-35-32 E	25.10
23	S 87-04-52 E	24.35
24	S 73-22-10 E	64.47
25	S 82-25-25 E	39.97
26	S 87-03-57 E	337.28
27	N 87-04-18 E	54.75
28	N 61-20-04 E	56.78
29	N 56-19-17 E	135.02
30	N 73-11-47 E	52.13
31	N 89-16-54 E	124.37
32	N 82-27-02 E	36.58
33	N 72-35-20 E	48.17
34	N 63-27-22 E	89.01
35	N 52-55-08 E	50.37
36	N 45-06-45 E	166.90
37	N 54-31-49 E	62.72
38	N 61-40-21 E	137.14
39	N 52-17-34 E	206.34
40	N 53-00-40 E	1100.97

NOTES:
1) This plat represents current survey.
2) Owner or record : Steven Wayne Faulkner, D. B. 102, Page 354
3) Part of Tax parcel No. 52-A-11
4) This property is subject to all rights, right of ways and easements which may or may not be or record. No title report furnished..
5) LEGEND: RS=Iron Rod Set; PS=Iron Pipe Set; PF= Iron Pipe Found, RF=Iron Rod Found.
7) Survey and plat prepared by: N. Keith Niday, Land Surveyor
P O Box 128 Bland Va 24215

553°38'23"W 2152.32'
U.S. FOREST SERVICE
USA
DB 88 PG 789
DB 63, PG 295
MOUNTAIN
APPALACHIAN TRAILS