


Type notes here

Printed
06/20/2016

The purpose of this map is to display the geographic location of a variety of data sources frequently updated from local government and other agencies. Neither WTH Technology nor the agencies providing this data make any warranty concerning its accuracy or merchantability. And no part of it should be used as a legal description or document.

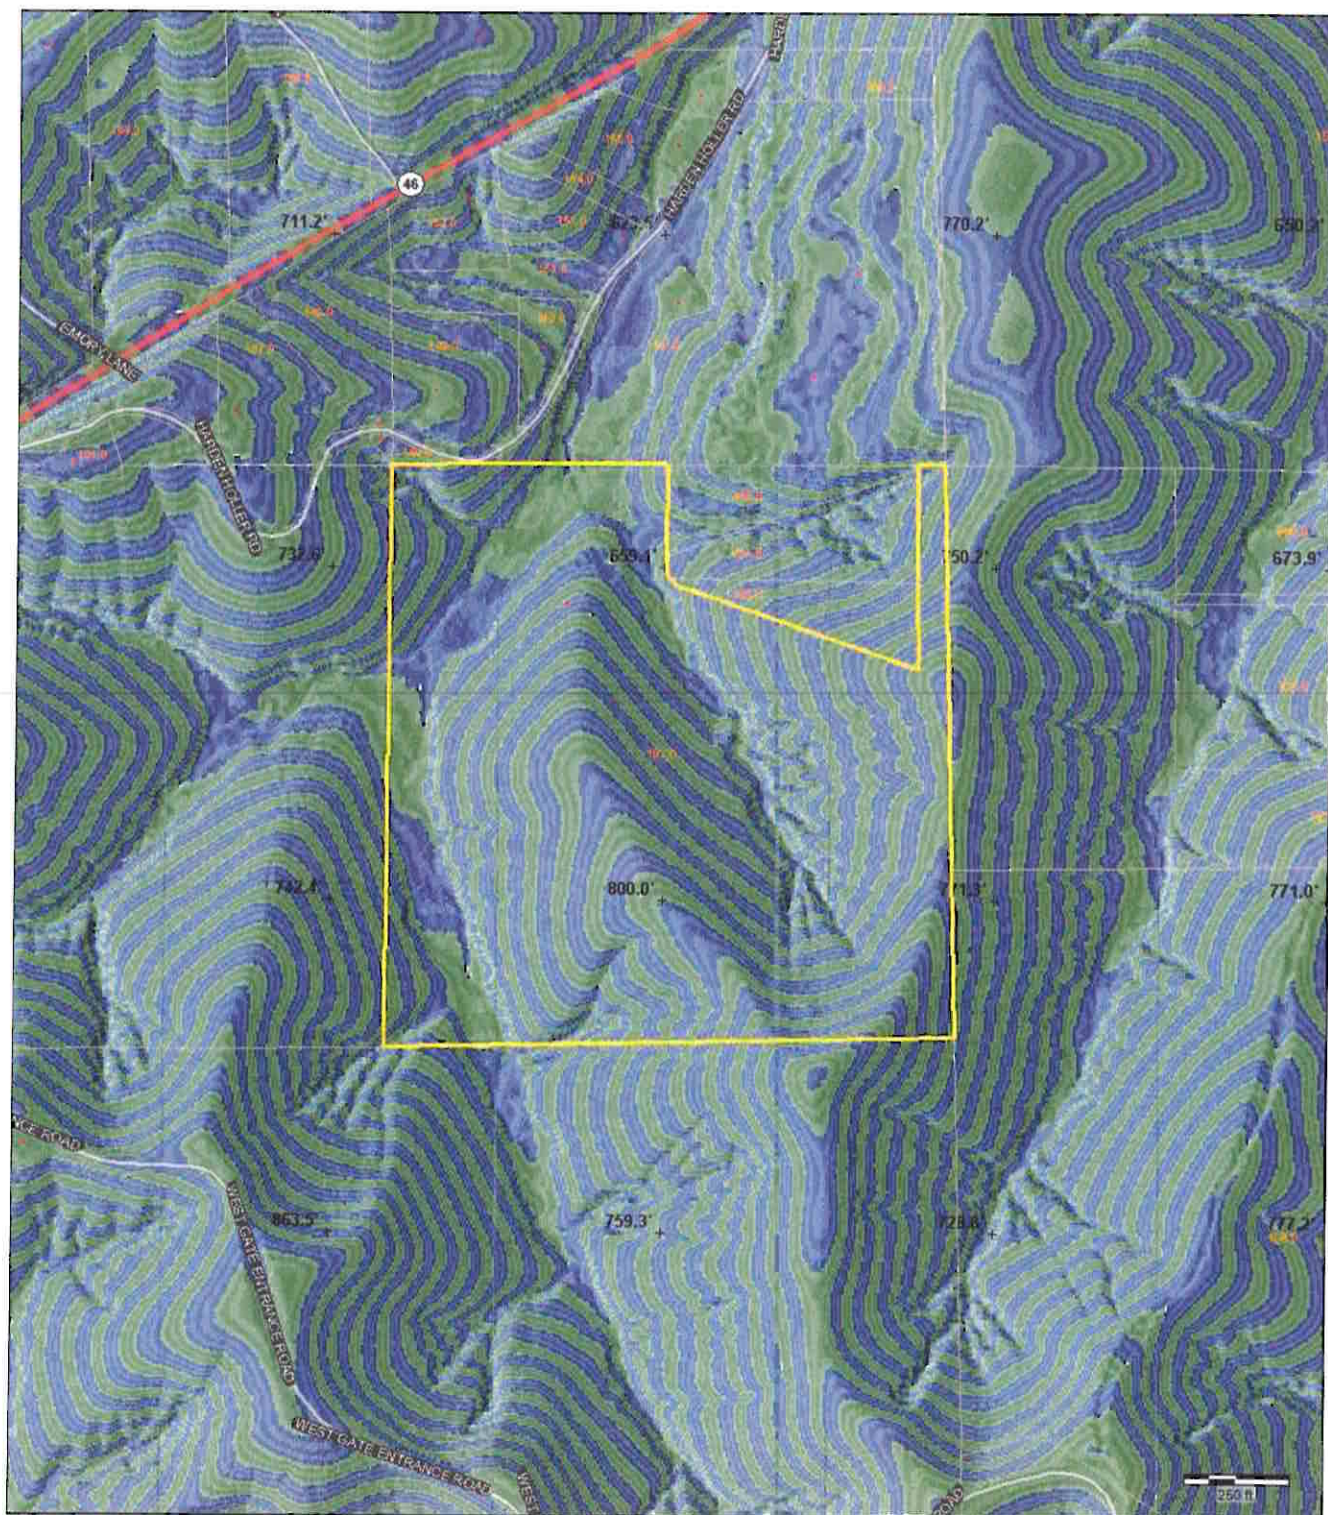


Type notes here

Printed
06/17/2016

The purpose of this map is to display the geographic location of a variety of data sources frequently updated from local government and other agencies. Neither WTH Technology nor the agencies providing this data make any warranty concerning its accuracy or merchantability. And no part of it should be used as a legal description or document.

OWNER OF RECORD:
GRETCHEN J. EXNER
INST.2008-2598

BENNETT & AS
153 EAST GOUL
PO BOX 1224
NASHVILLE, IN
JAMES BENNE
812-988-1191

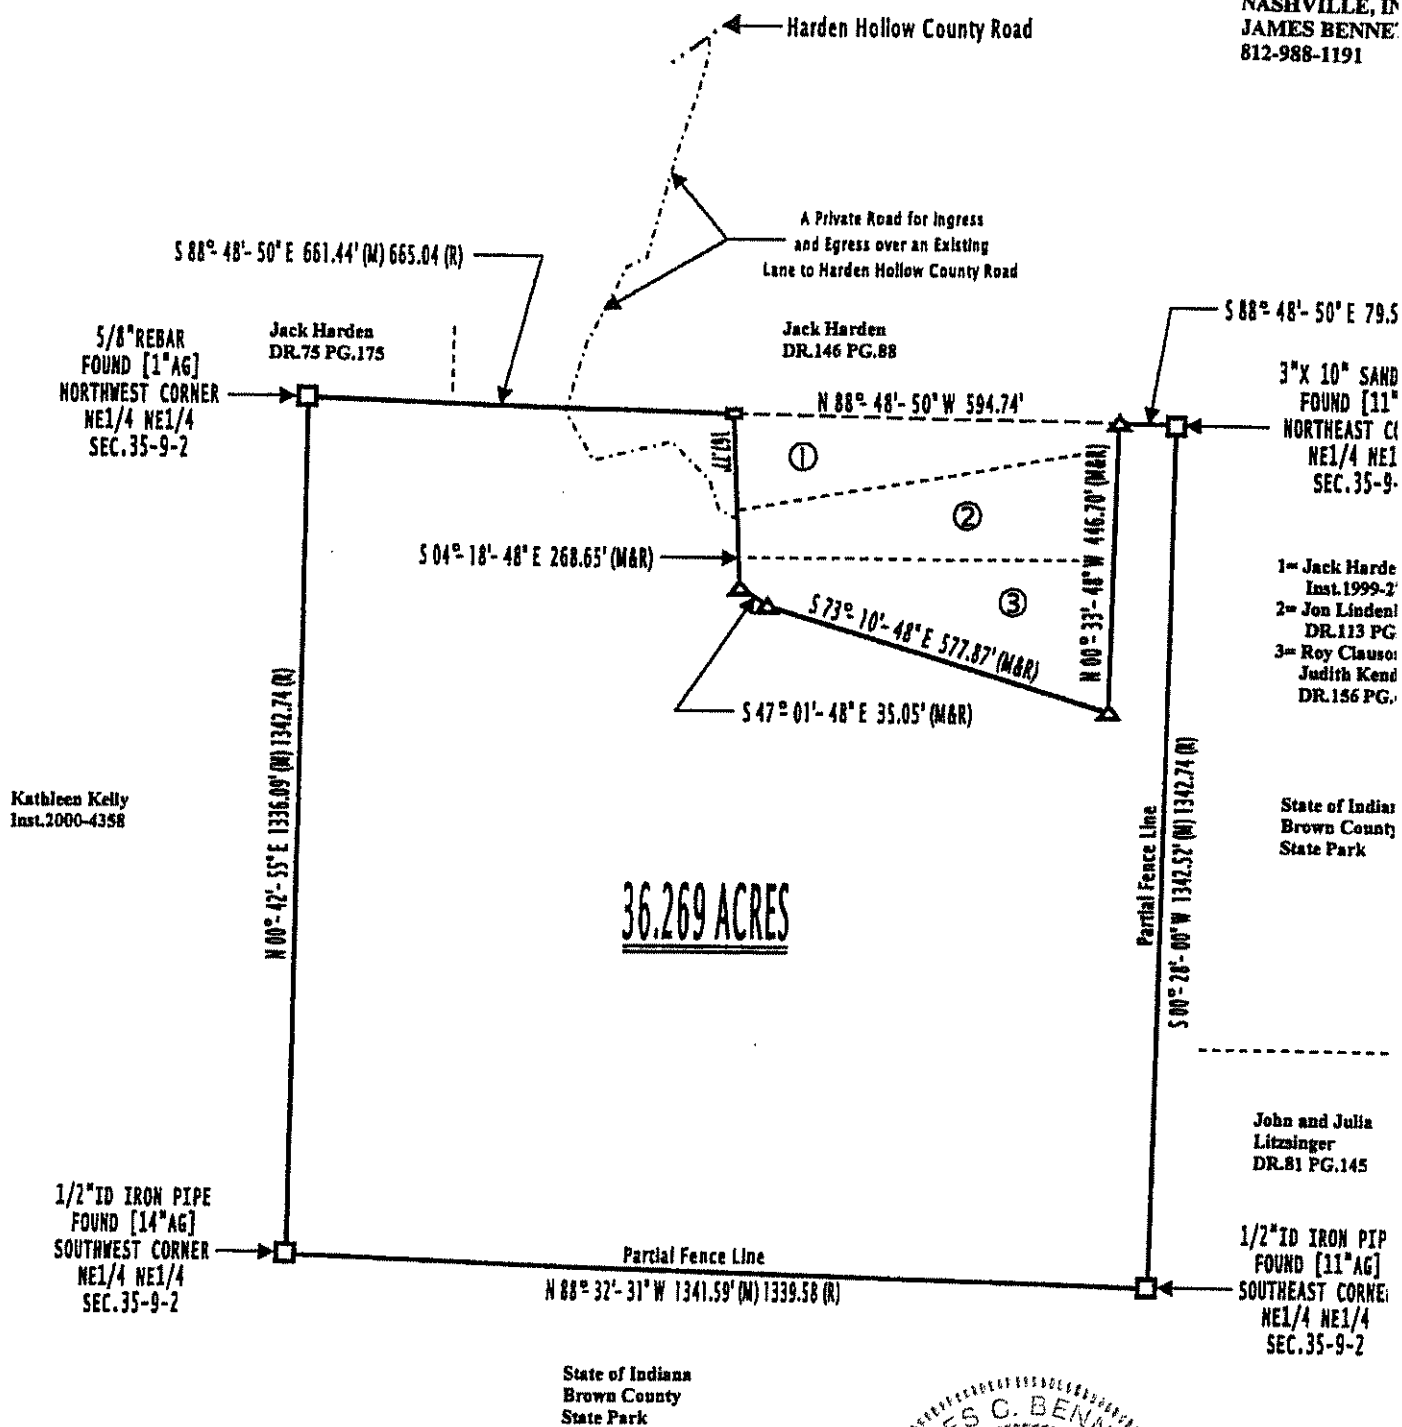

BASIS OF BEARING
MONUMENTS FOUND MARKING THE
NORTHEAST AND THE SOUTHEAST
CORNERS OF THE NORTHEAST QUARTER
OF SECTION 35, TOWNSHIP 9 NORTH, RANGE
2 EAST WERE ROTATED TO SOUTH 00
DEGREES 28 MINUTES 00 SECONDS WEST
TO MATCH DEED BEARINGS.

LEGEND:
 ▲ = 5/8 INCH CAPPED REBAR SET STAMPED BENNETT RLS S0438 (3"),
 ■ = 3 INCH X 9 INCH SANDSTONE FOUND (4" AG)
 AG = ABOVE GRADE BG = BELOW GRADE
 M = MEASURED R = RECORD



Hills O' Brown Realty Inc.

PROPERTY SALES & MANAGEMENT

FAA DISCLOSURE

The Federal Aviation Administration has granted an extension of an already existing military flight zone to the Indiana Air National Guard effective August 3, 2006, from Camp Atterbury. Portions of Brown, Bartholomew and Jackson Counties are within flight zone parameters.

Seller gives permission to Hills O' Brown Realty, Inc., its Broker, and/or assigns to disclose this statement to potential Buyer(s) of this property and that further information concerning the military fly zone may be obtained by calling Camp Atterbury's Public Affairs Office at 812-526-1386.

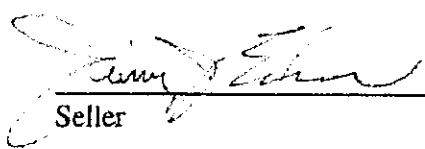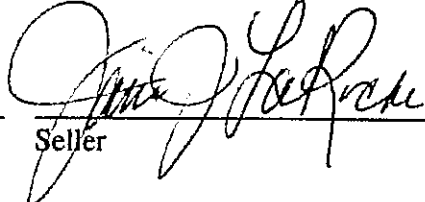 6/18/16
Seller Date
 4/18/2016
Seller Date

Buyer Date Buyer Date

Seller states that the information contained in this Disclosure is correct to the best of the Seller's CURRENT ACTUAL KNOWLEDGE as of the above date. The prospective buyer and the owner may wish to obtain professional advice. The representations in this form are the representations of the owner and are not the representations of the agent, if any. This information is for disclosure only and is not intended to be a part of any contract between the buyer and the seller.