


OWNERS OF RECORD:
WILBER AND
ISABELLE ASHCRAFT
DR.78 PG.100
RE-RECORDED
DR.79 PG.406

BENNETT & ASSOCIATES
153 EAST GOULD STREET
PO BOX 1224
NASHVILLE, IND. 47448
JAMES BENNETT P.E. P.L.S.
812-988-1191

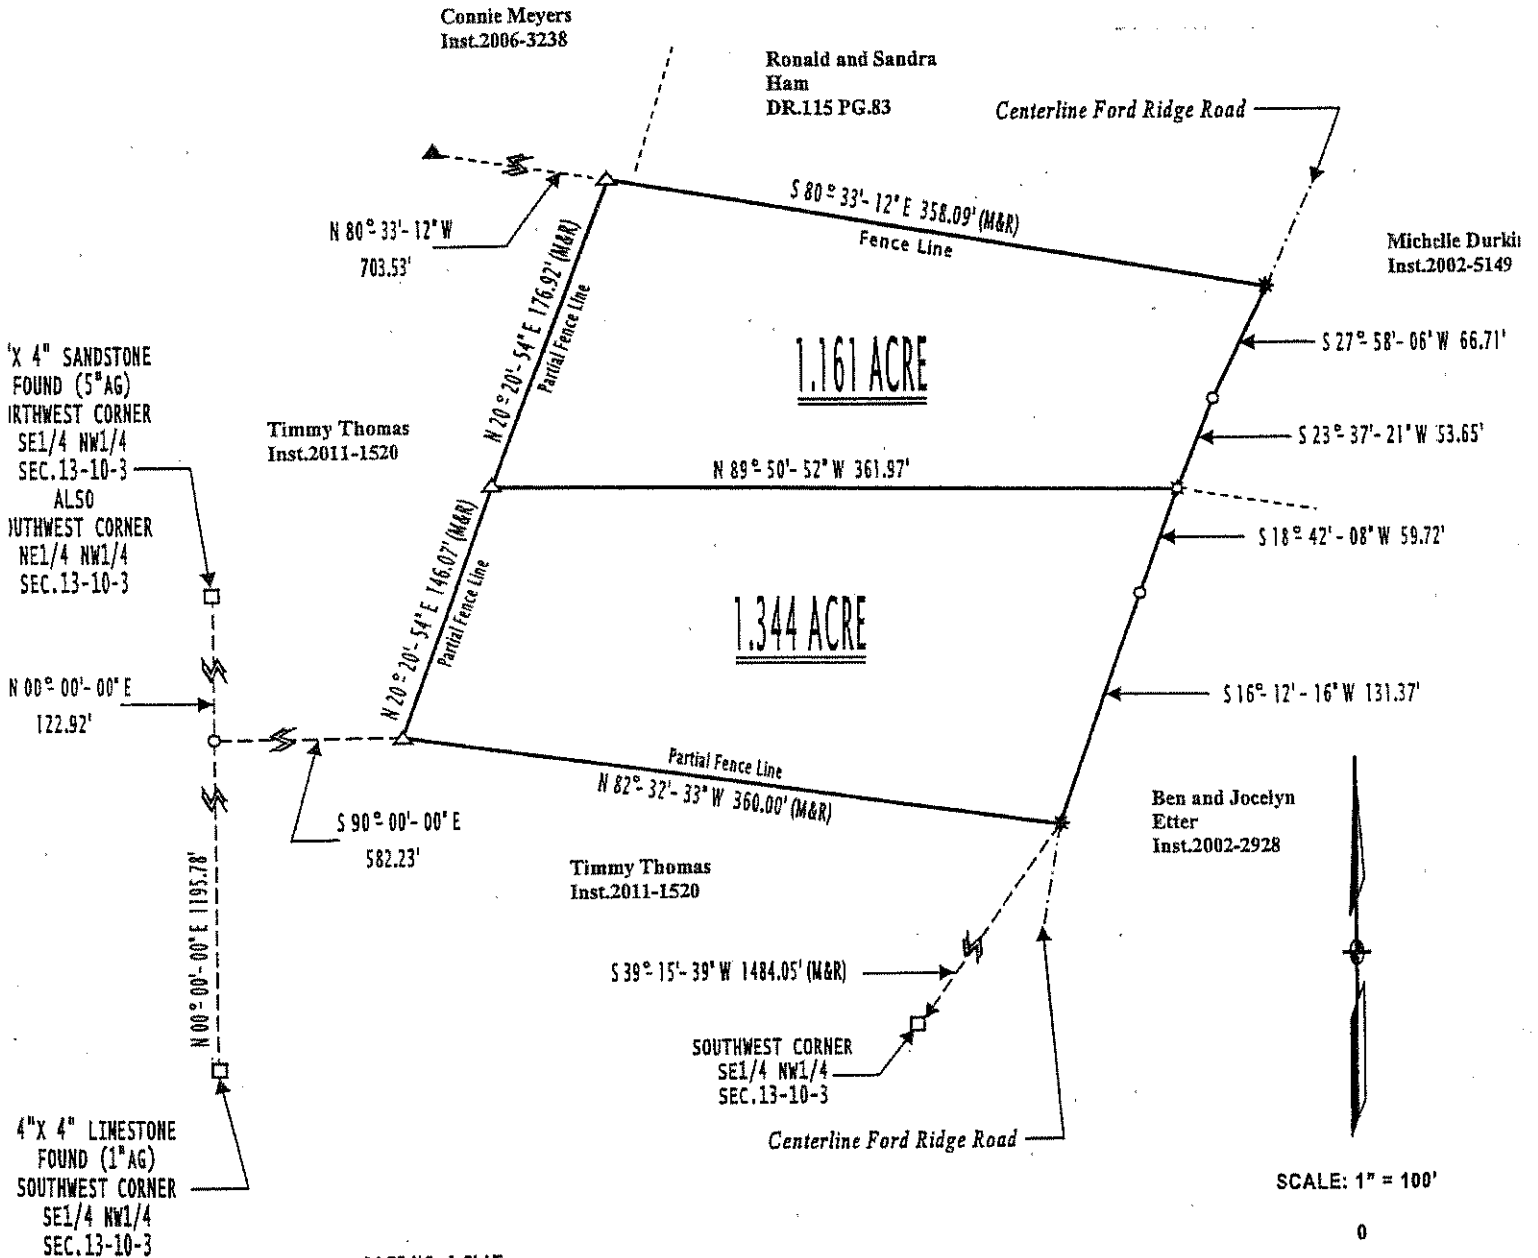

PAGE NO. 1 PLAT
AND DESCRIPTION
SURVEY FILE NUMBER: 2014-806

BASIS OF BEARING:
MONUMENTS FOUND MARKING THE
SOUTHWEST CORNER AND THE
NORTHWEST CORNER SOUTHEAST
QUARTER OF THE NORTHWEST
QUARTER OF SECTION 13, TOWNSHIP 10
NORTH, RANGE 3 EAST WERE ROTATED
TO NORTH 00 DEGREES 00 MINUTES 00
SECONDS EAST TO MATCH ADJOINING
SURVEY BEARINGS.

LEGEND:
△ = 5/8 INCH CAPPED REBAR SET STAMPED BENNETT RLS S0438 (2"AG)
* = 2 INCH MAG NAIL W/DISC SET STAMPED BENNETT RLS S0438 OVER A SPIKE NAIL FOUND (4"BG)
☆ = 2 INCH MAG NAIL W/DISC SET STAMPED BENNETT RLS S0438
▲ = 1/2 INCH REBAR FOUND (1"BG)
○ = NO MONUMENT SET OR FOUND
AG = ABOVE GRADE BG = BELOW GRADE
M = MEASURED R = RECORD