


1939

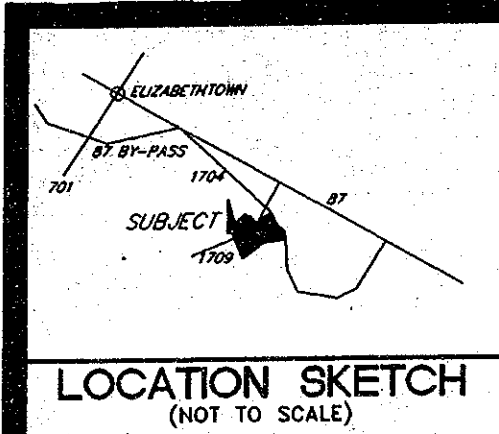

LOCATION SKETCH
(NOT TO SCALE)

N/T
SUSTAINABLE WOOD PRODUCTS, L.L.C.
DEED BOOK 400 - PAGE 774
DEED BOOK 400 - PAGE 138

TRACT 3
"SURVEY FOR OLA R. COLEY ESTATE"
DATED 03-01-98 BY LLOYD R. WALKER, R.L.S.


TRACT 1
"SURVEY FOR OLA R. COLEY ESTATE"
DATED 03-01-98 BY LLOYD R. WALKER, R.L.S.

N/T
HARRIETTA MURPHY
DEED BOOK 88, PAGE 388

N/T
HARRIETTA MURPHY
DEED BOOK 88, PAGE 388

N/T
RONALD COLEY #1 #4

N/T
ELEANOR JOHNSON

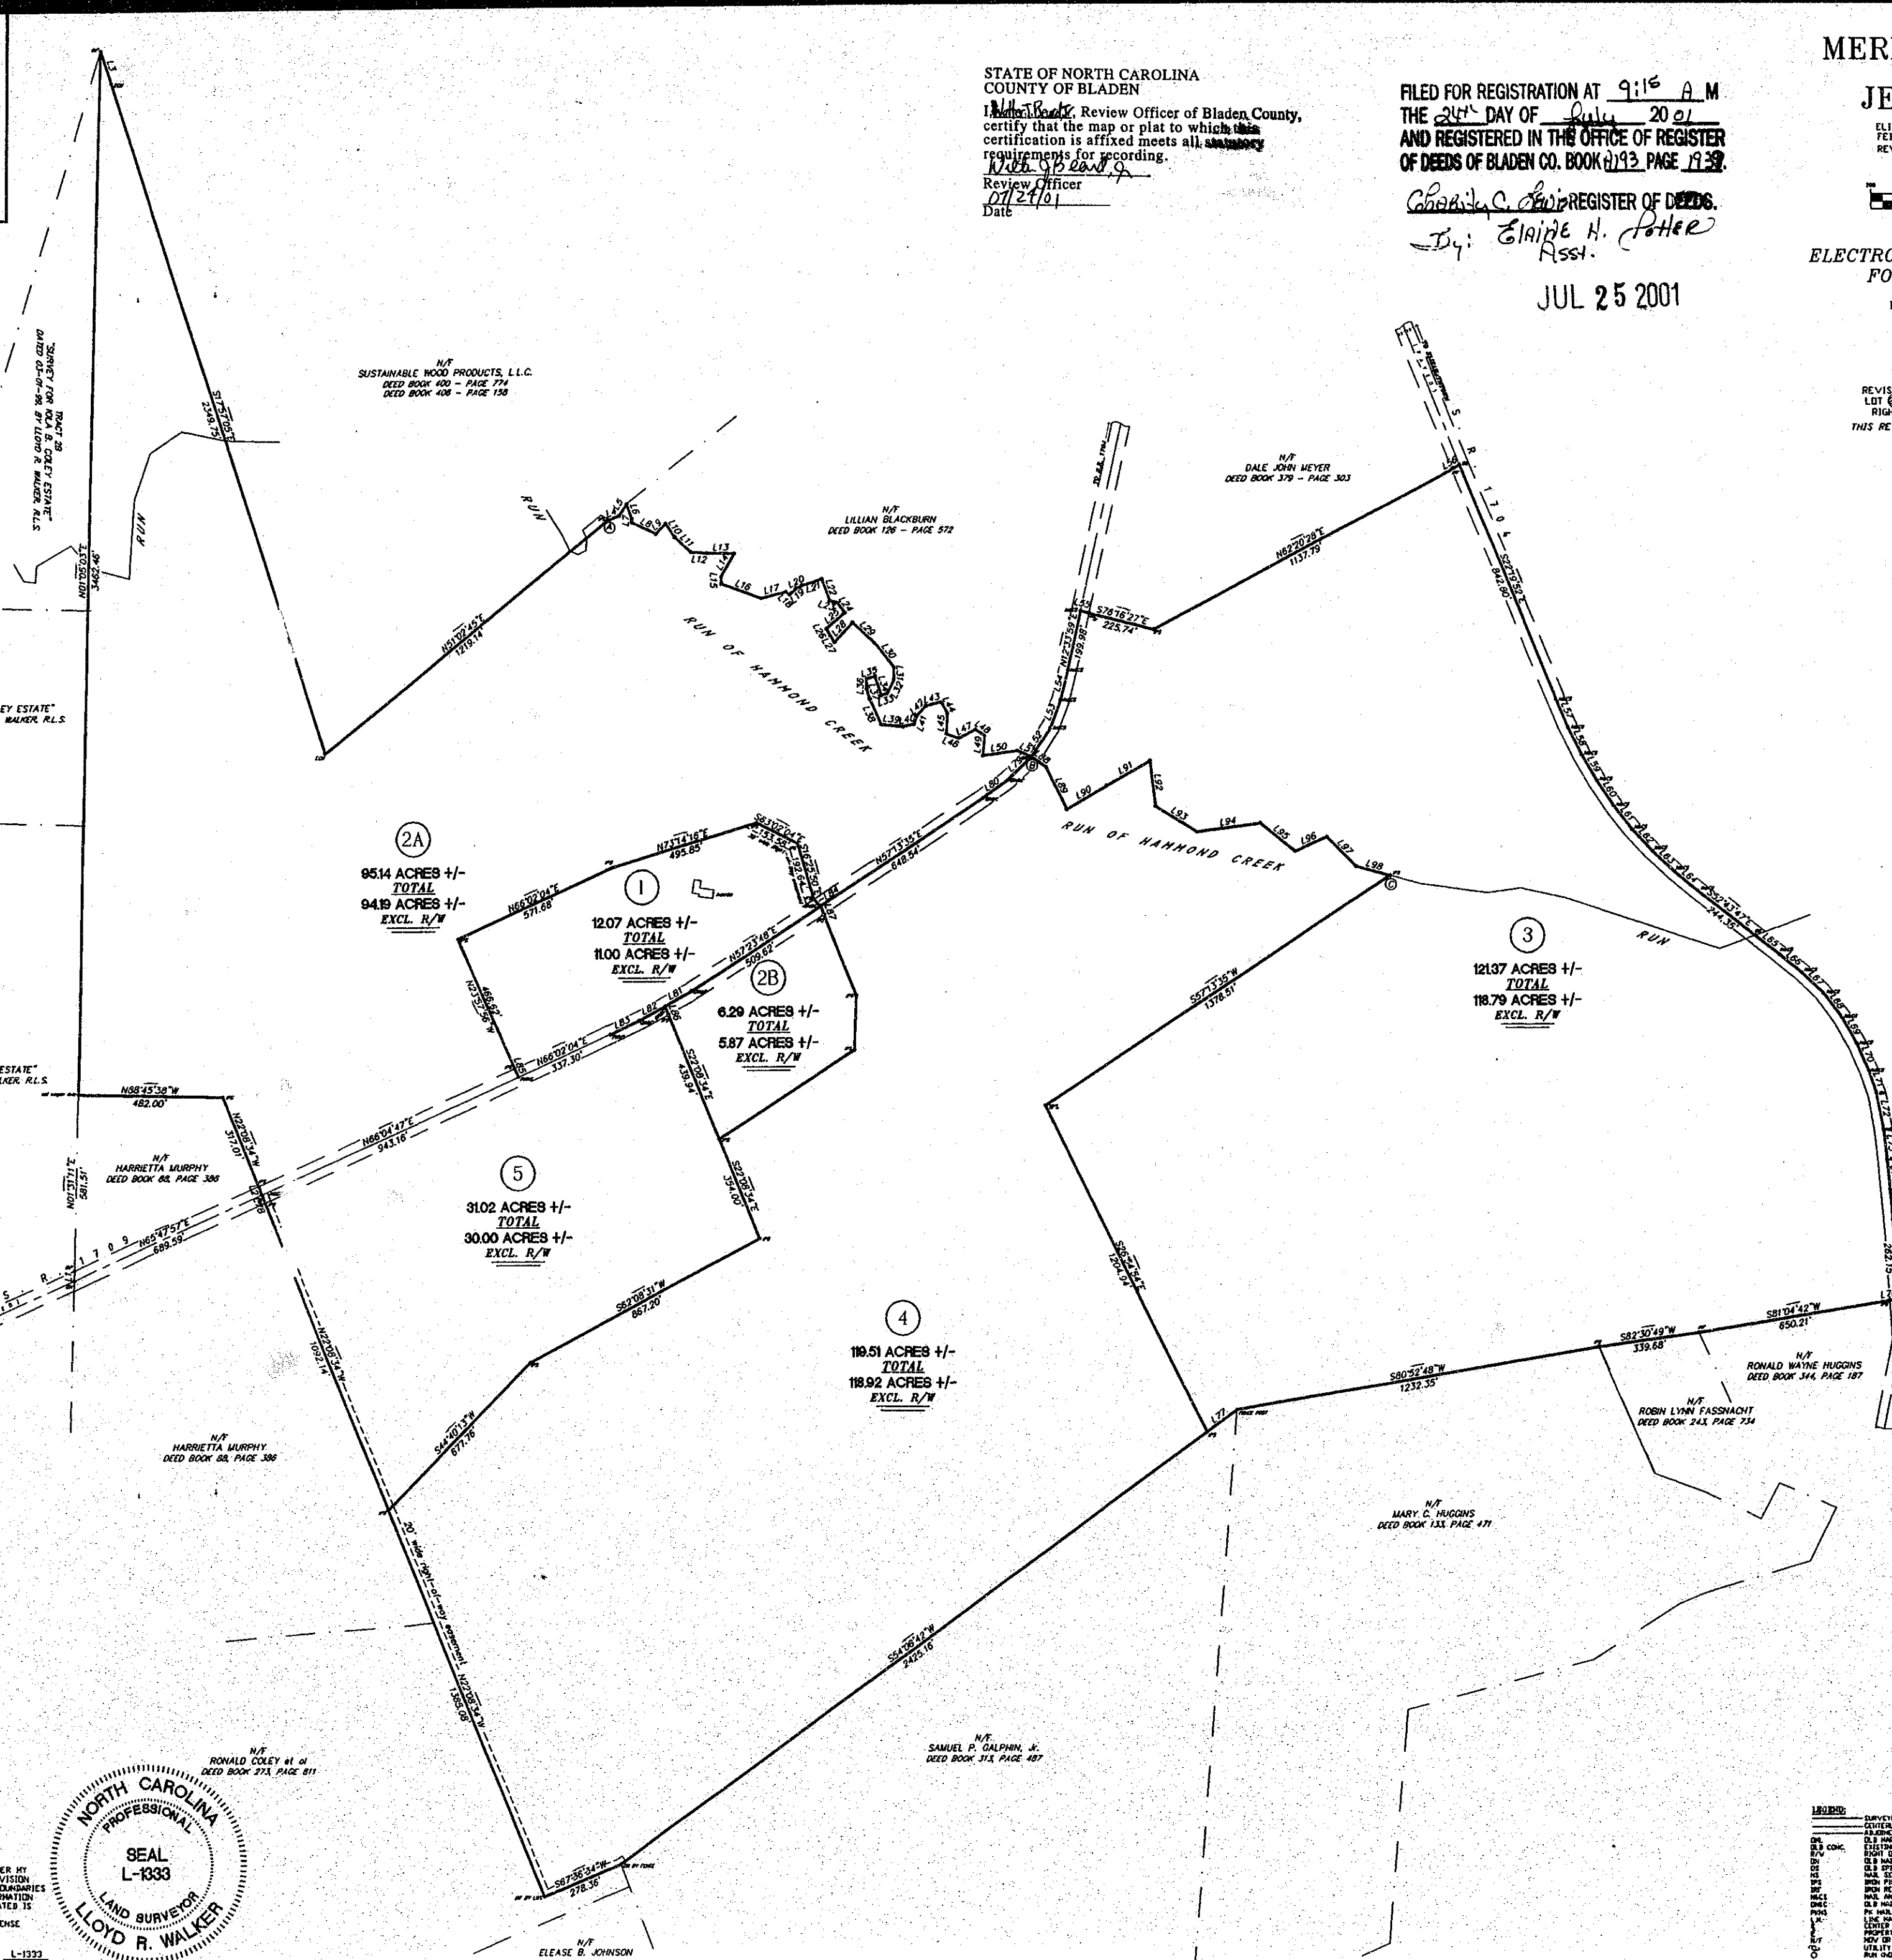

N/T
SAMUEL P. GALPHIN, JR.

STATE OF NORTH CAROLINA
COUNTY OF BLADEN
certify that the map or plat to which this
certification is affixed meets all statutory
requirements for recording.
Review Officer
Date 07/27/01

FILED FOR REGISTRATION AT 9:16 A.M.
THE 24th DAY OF July 2001
AND REGISTERED IN THE OFFICE OF REGISTER

Charles C. Coffin REGISTER OF DEEDS
By: Elaine H. Potter Asst.

JUL 25 2001

PLAT OF LAND DIVISION FOR
MERREL D. COFFIN, Jr.
AND WIFE

JEANNE P. COFFIN

ELIZABETHTOWN TOWNSHIP
FEBRUARY 28, 2001
BLADE COUNTY, NC
SCALE: 1" = 200'

GRAPHIC SCALE
1 inch = 200 feet


ELECTRONICALLY REDUCED TO 1" = 400'
FOR RECORDATION PURPOSES.

DEED REFERENCE(S): BOOK 413, PAGE 784
BOOK 413, PAGE 787
BOOK 413, PAGE 790
BOOK 413, PAGE 793
BOOK 413, PAGE 798

REVISED APRIL 25, 2001 TO SHOW BOUNDARY CHANGE BETWEEN
LOT 18 AND LOT 19, WITH ADJUSTED ACRES. ALSO TO SHOW
RIGHT-OF-WAY EASEMENT ACROSS EASTERN END OF LOT 18.
THIS REVISES PLAT RECORDED IN PLAT CABBINET A-109, PAGE 1893.

LINE	LENGTH	BEARING
L1	32.84	N61°30'14"E
L2	30.01	N60°08'24"E
L3	116.66	S18°41'23"E
L4	48.56	S69°04'58"E
L5	44.63	S73°12'53"E
L6	51.94	N19°44'19"W
L7	13.51	N60°57'56"E
L8	90.06	N61°20'11"E
L9	48.00	S44°21'33"W
L10	55.24	N33°21'38"W
L11	72.35	N45°21'36"E
L12	53.42	N85°22'19"W
L13	88.91	N87°54'07"W
L14	87.78	N53°38'53"E
L15	23.46	N00°22'33"E
L16	14.02	N65°49'14"E
L17	88.24	S78°42'11"W
L18	15.44	N50°49'54"W
L19	29.87	S47°23'33"E
L20	21.98	S44°41'16"E
L21	70.64	S72°27'08"E
L22	76.57	N62°30'33"E
L23	89.21	N74°45'44"E
L24	43.58	N36°40'24"E
L25	86.43	N45°58'29"E
L26	27.25	N50°57'58"E
L27	25.56	N53°27'39"E
L28	88.24	N62°27'20"E
L29	100.09	N45°50'48"E
L30	102.24	N28°35'36"E
L31	31.42	N61°13'35"E
L32	55.21	N65°24'59"E
L33	81.34	N71°08'05"E
L34	46.34	S17°39'55"E
L35	29.93	N72°40'05"E
L36	33.44	N60°32'23"E
L37	35.17	N17°39'25"E
L38	91.45	N63°24'42"W
L39	78.61	N64°11'23"W
L40	37.80	S77°45'09"E
L41	29.88	S18°57'48"W
L42	43.44	S42°41'03"E
L43	53.85	S74°07'56"E
L44	42.84	N50°19'50"E
L45	67.64	N63°35'24"E
L46	43.04	N71°08'42"E
L47	61.51	S58°24'11"E
L48	27.53	N59°18'07"E
L49	67.50	N65°53'03"E
L50	118.79	S51°56'35"W
L51	50.11	N65°41'19"E
L52	118.66	N72°32'07"E
L53	100.02	N60°48'10"E
L54	98.98	N64°07'43"E
L55	30.01	S74°16'27"E
L56	24.97	N60°43'47"E
L57	99.94	S23°20'57"E
L58	100.00	S25°20'23"E
L59	99.99	S31°02'18"E
L60	99.97	S34°27'16"E
L61	99.92	S38°42'49"E
L62	100.01	S43°08'30"E
L63	99.97	S47°32'38"E
L64	99.98	S58°44'07"E
L65	99.90	S58°13'17"E
L66	99.86	S51°39'27"E
L67	99.77	S44°09'24"E
L68	99.75	S37°58'49"E
L69	99.83	S30°56'16"E
L70	99.86	S24°11'43"E
L71	75.89	S18°28'29"E
L72	184.03	S11°16'42"E
L73	99.96	S47°10'36"E
L74	99.96	S52°40'32"E
L75	99.96	S64°43'24"E
L76	30.01	S81°04'42"W
L77	123.17	S54°06'42"E
L78	30.00	N62°08'24"E
L79	110.84	N45°52'18"E
L80	100.02	N55°08'05"E
L81	100.03	N57°08'23"E
L82	100.03	N62°38'51"E
L83	106.66	N65°07'45"E
L84	30.02	S44°37'23"E
L85	30.00	N63°57'55"E
L86	30.05	S55°08'34"E
L87	30.01	S53°08'24"E
L88	59.72	S54°15'12"E
L89	153.34	S55°27'36"E
L90	150.08	N62°27'41"E
L91	163.32	N60°43'29"E
L92	150.83	S67°16'09"E
L93	151.80	S58°10'45"E
L94	214.57	N62°16'29"E
L95	149.68	S51°27'25"E
L96	118.61	N45°27'24"E
L97	137.18	S44°13'04"E
L98	116.45	S74°40'18"E

DATE	02-28-01	WALKER SURVEYING COMPANY	JOB NO.
SCALE	1" = 200'	SURVEYING AND MAPPING	00F246
DRAWN BY	BO CHANCE STREET	ELIZABETHTOWN, NC 28027	DRAWING NO.
		(919) 662-8847	C-585

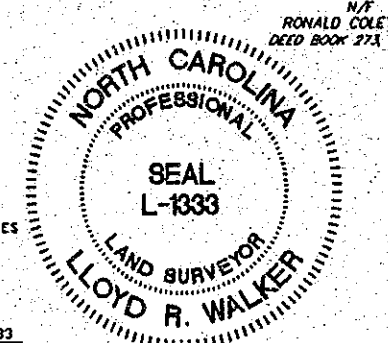

NOTES:
THIS PLAT IS OF A SURVEY THAT CREATES A
SUBDIVISION OF LAND WITHIN THE AREA OF A
COUNTY OR MUNICIPALITY THAT HAS AN ORDINANCE
THAT REGULATES PARCELS OF LAND.
STATE OF NORTH CAROLINA - COUNTY OF BLADEN
I, LLOYD R. WALKER, CERTIFY THAT THIS PLAT WAS DRAWN UNDER MY
SUPERVISION FROM AN ACTUAL SURVEY MADE UNDER MY SUPERVISION
ON THE DATE OF SURVEY AS NOTED HEREON THAT THE BOUNDARIES
AND DESCRIPTIONS ARE CLEARLY INDICATED AS DRAWN FROM INFORMATION
AS NOTED HEREON THAT THE DATE OF PRECISION AS CALCULATED IS
15,000+ THAT THIS PLAT WAS PREPARED IN ACCORDANCE WITH
G.S. 47-13 AS AMENDED NOTICES BY ORIGINAL SIGNATURE, LICENSE
NUMBER AND SEAL THIS 28th DAY OF FEBRUARY, A.D. 2001.

SURVEYOR Lloyd R. Walker LICENSE NO. L-1333