



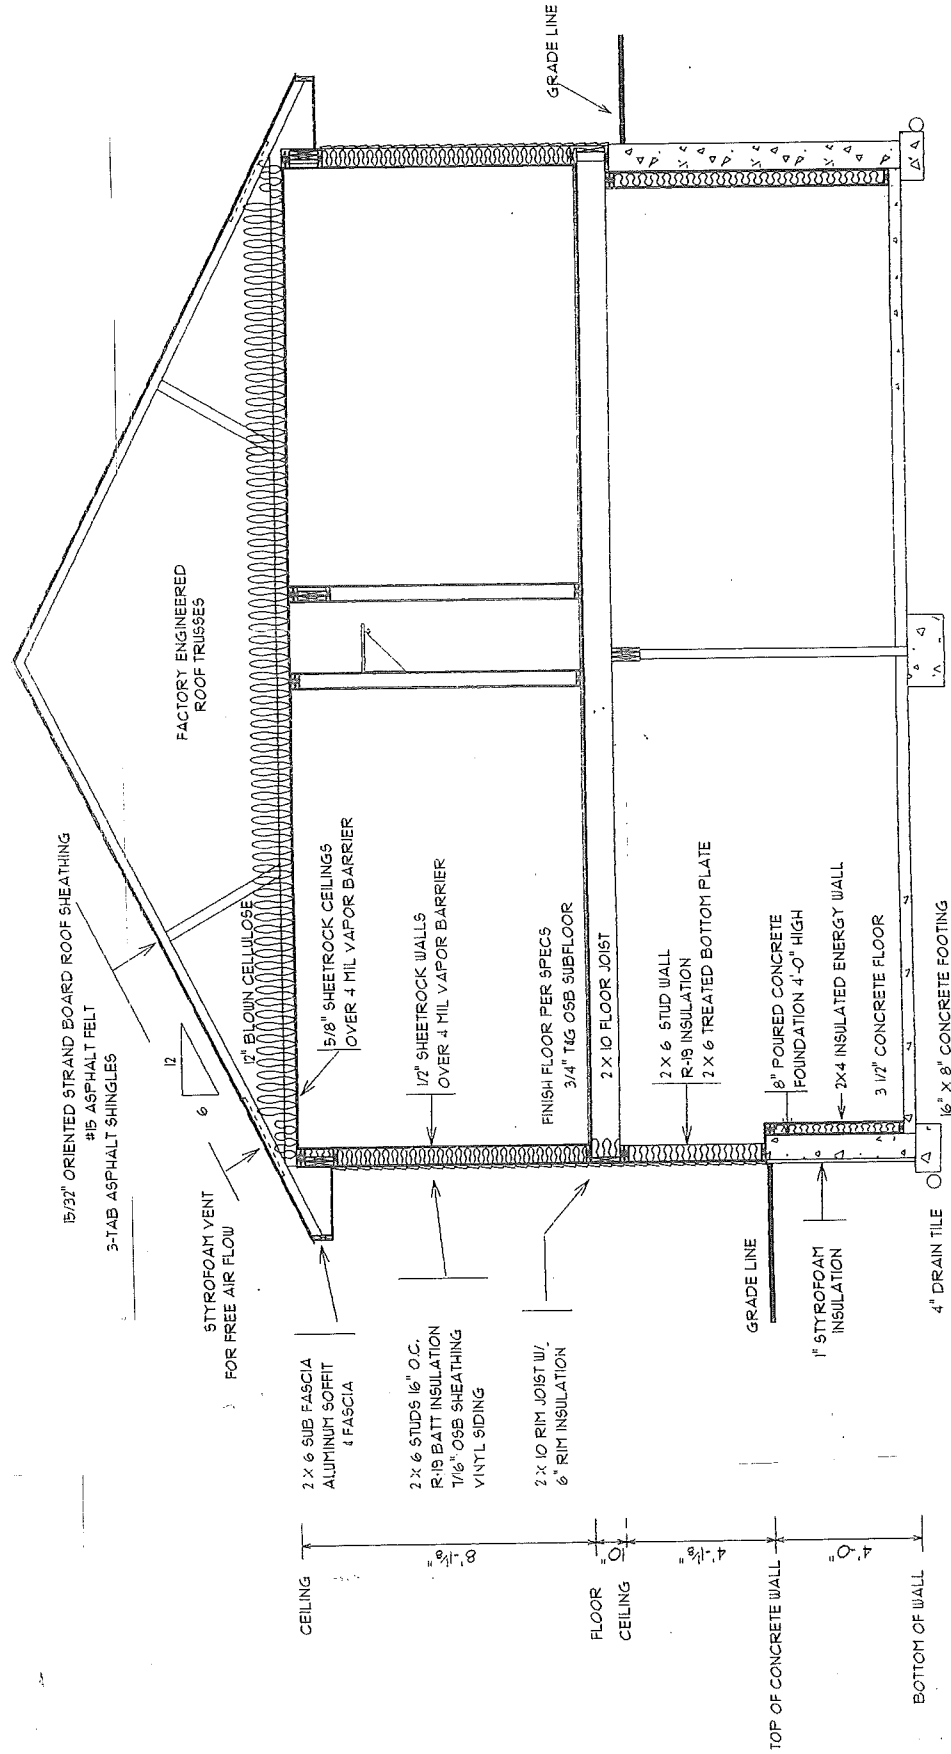

WALL SECTION DETAIL A

Not
to be
used
without
approval
of
the
author

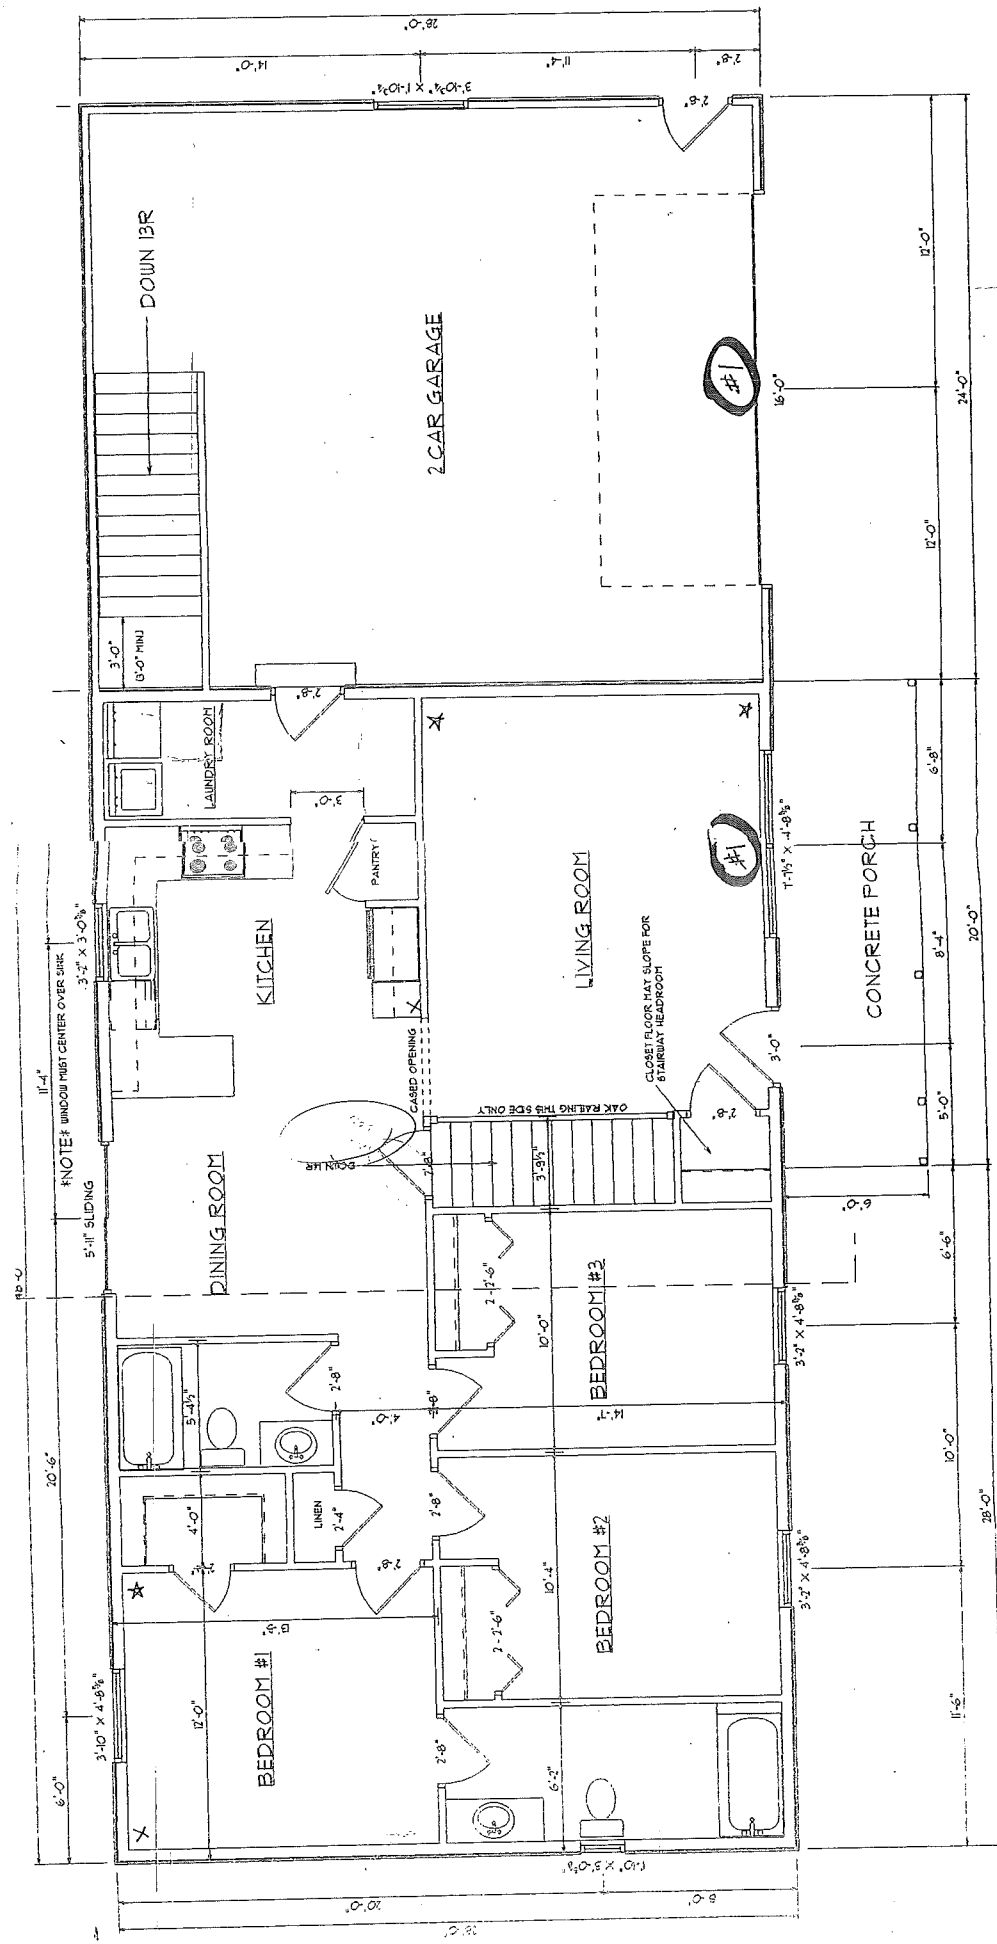

MAIN FLOOR LAYOUT