




REAR ELEVATION

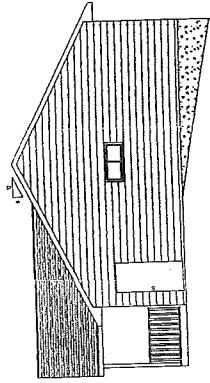

RIGHT ELEVATION

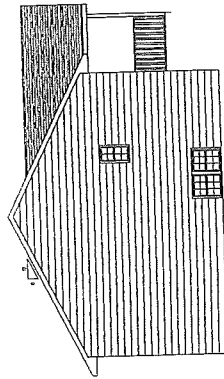


LEFT ELEVATION

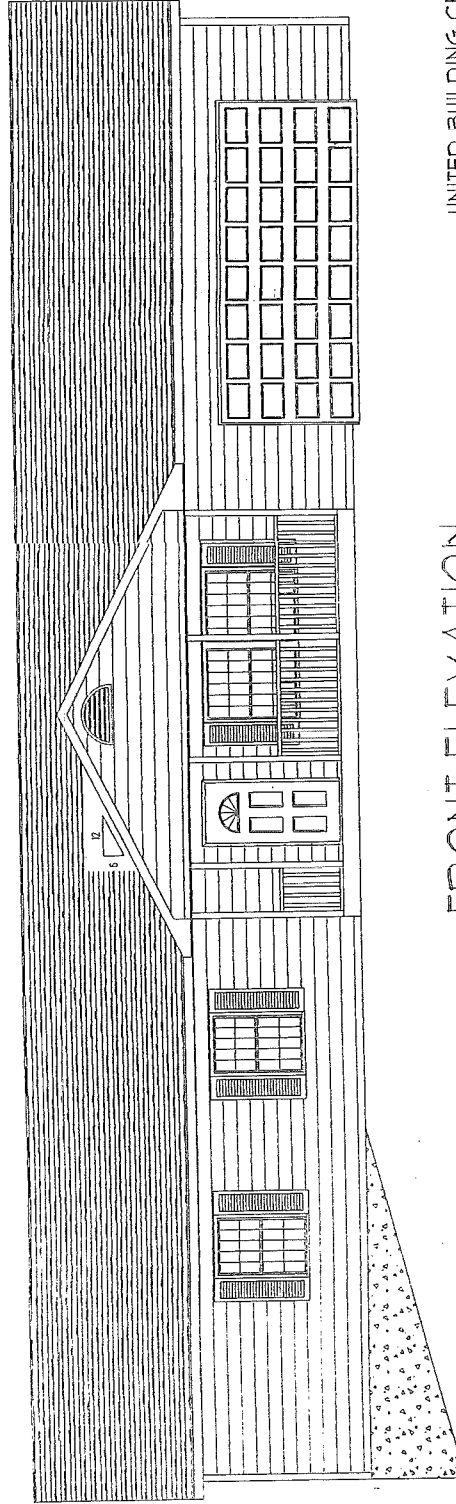

FRONT ELEVATION
JOEL PEMBER RESIDENCE

UNITED BUILDING CENTERS
MENOMONIE, WI
REF: STEVE "SHOOTER" SCHUT
OCTOBER 10, 1991

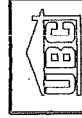

75-20 UNITED BUILDING CENTERS

Acknowledged by _____

These general drawings have been prepared using information provided by the customer who is solely responsible for the accuracy of the information. The drawings are not to be used for construction without the approval of the architect. 

IMPORTANT

Check with local building officials about a permit.




A Division of United Corporation





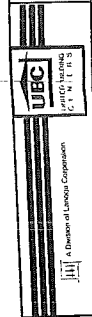

Acknowledged by _____ **Contractor/Supplier** _____ **Date** _____

IMPORTANT
Drawings may not meet applicable building codes.
Drawings may need to be adapted to your specific project.


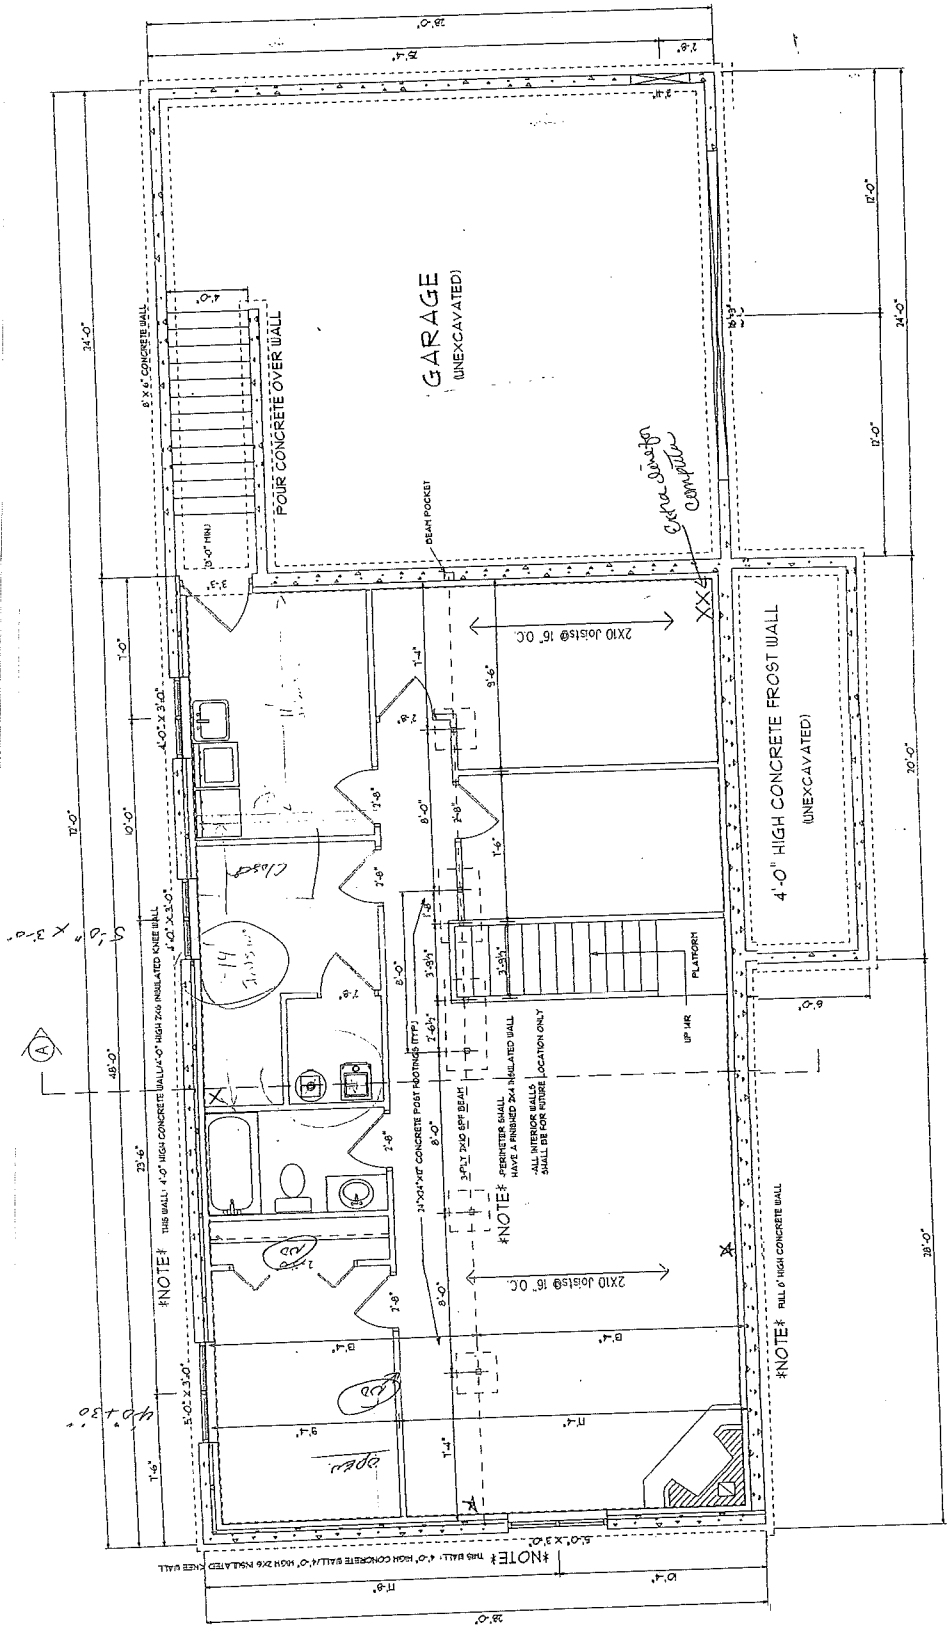

FOUNDATION LAYOUT

X-TV pack
X-phone