


C11	733.75	31° 35' 41"	404.61	399.51	N 22° 48' 18" E	207
C12	733.75	08° 27' 22"	108.29	108.20	N 34° 22' 25" E	54
C13	733.75	01° 59' 28"	25.50	25.50	N 29° 09' 00" E	12
C14	733.75	21° 08' 51"	270.82	269.29	N 17° 34' 51" E	136
C15	2530.00	04° 47' 53"	211.87	211.81	N 48° 38' 47" W	106
C16	2530.00	00° 21' 10"	15.57	15.57	N 51° 13' 19" W	7
C17	2470.00	04° 02' 15"	174.05	174.01	S 49° 22' 46" E	87
C18	2470.00	01° 06' 49"	48.00	48.00	S 46° 48' 15" E	24

1/4" = 50' site Location of House

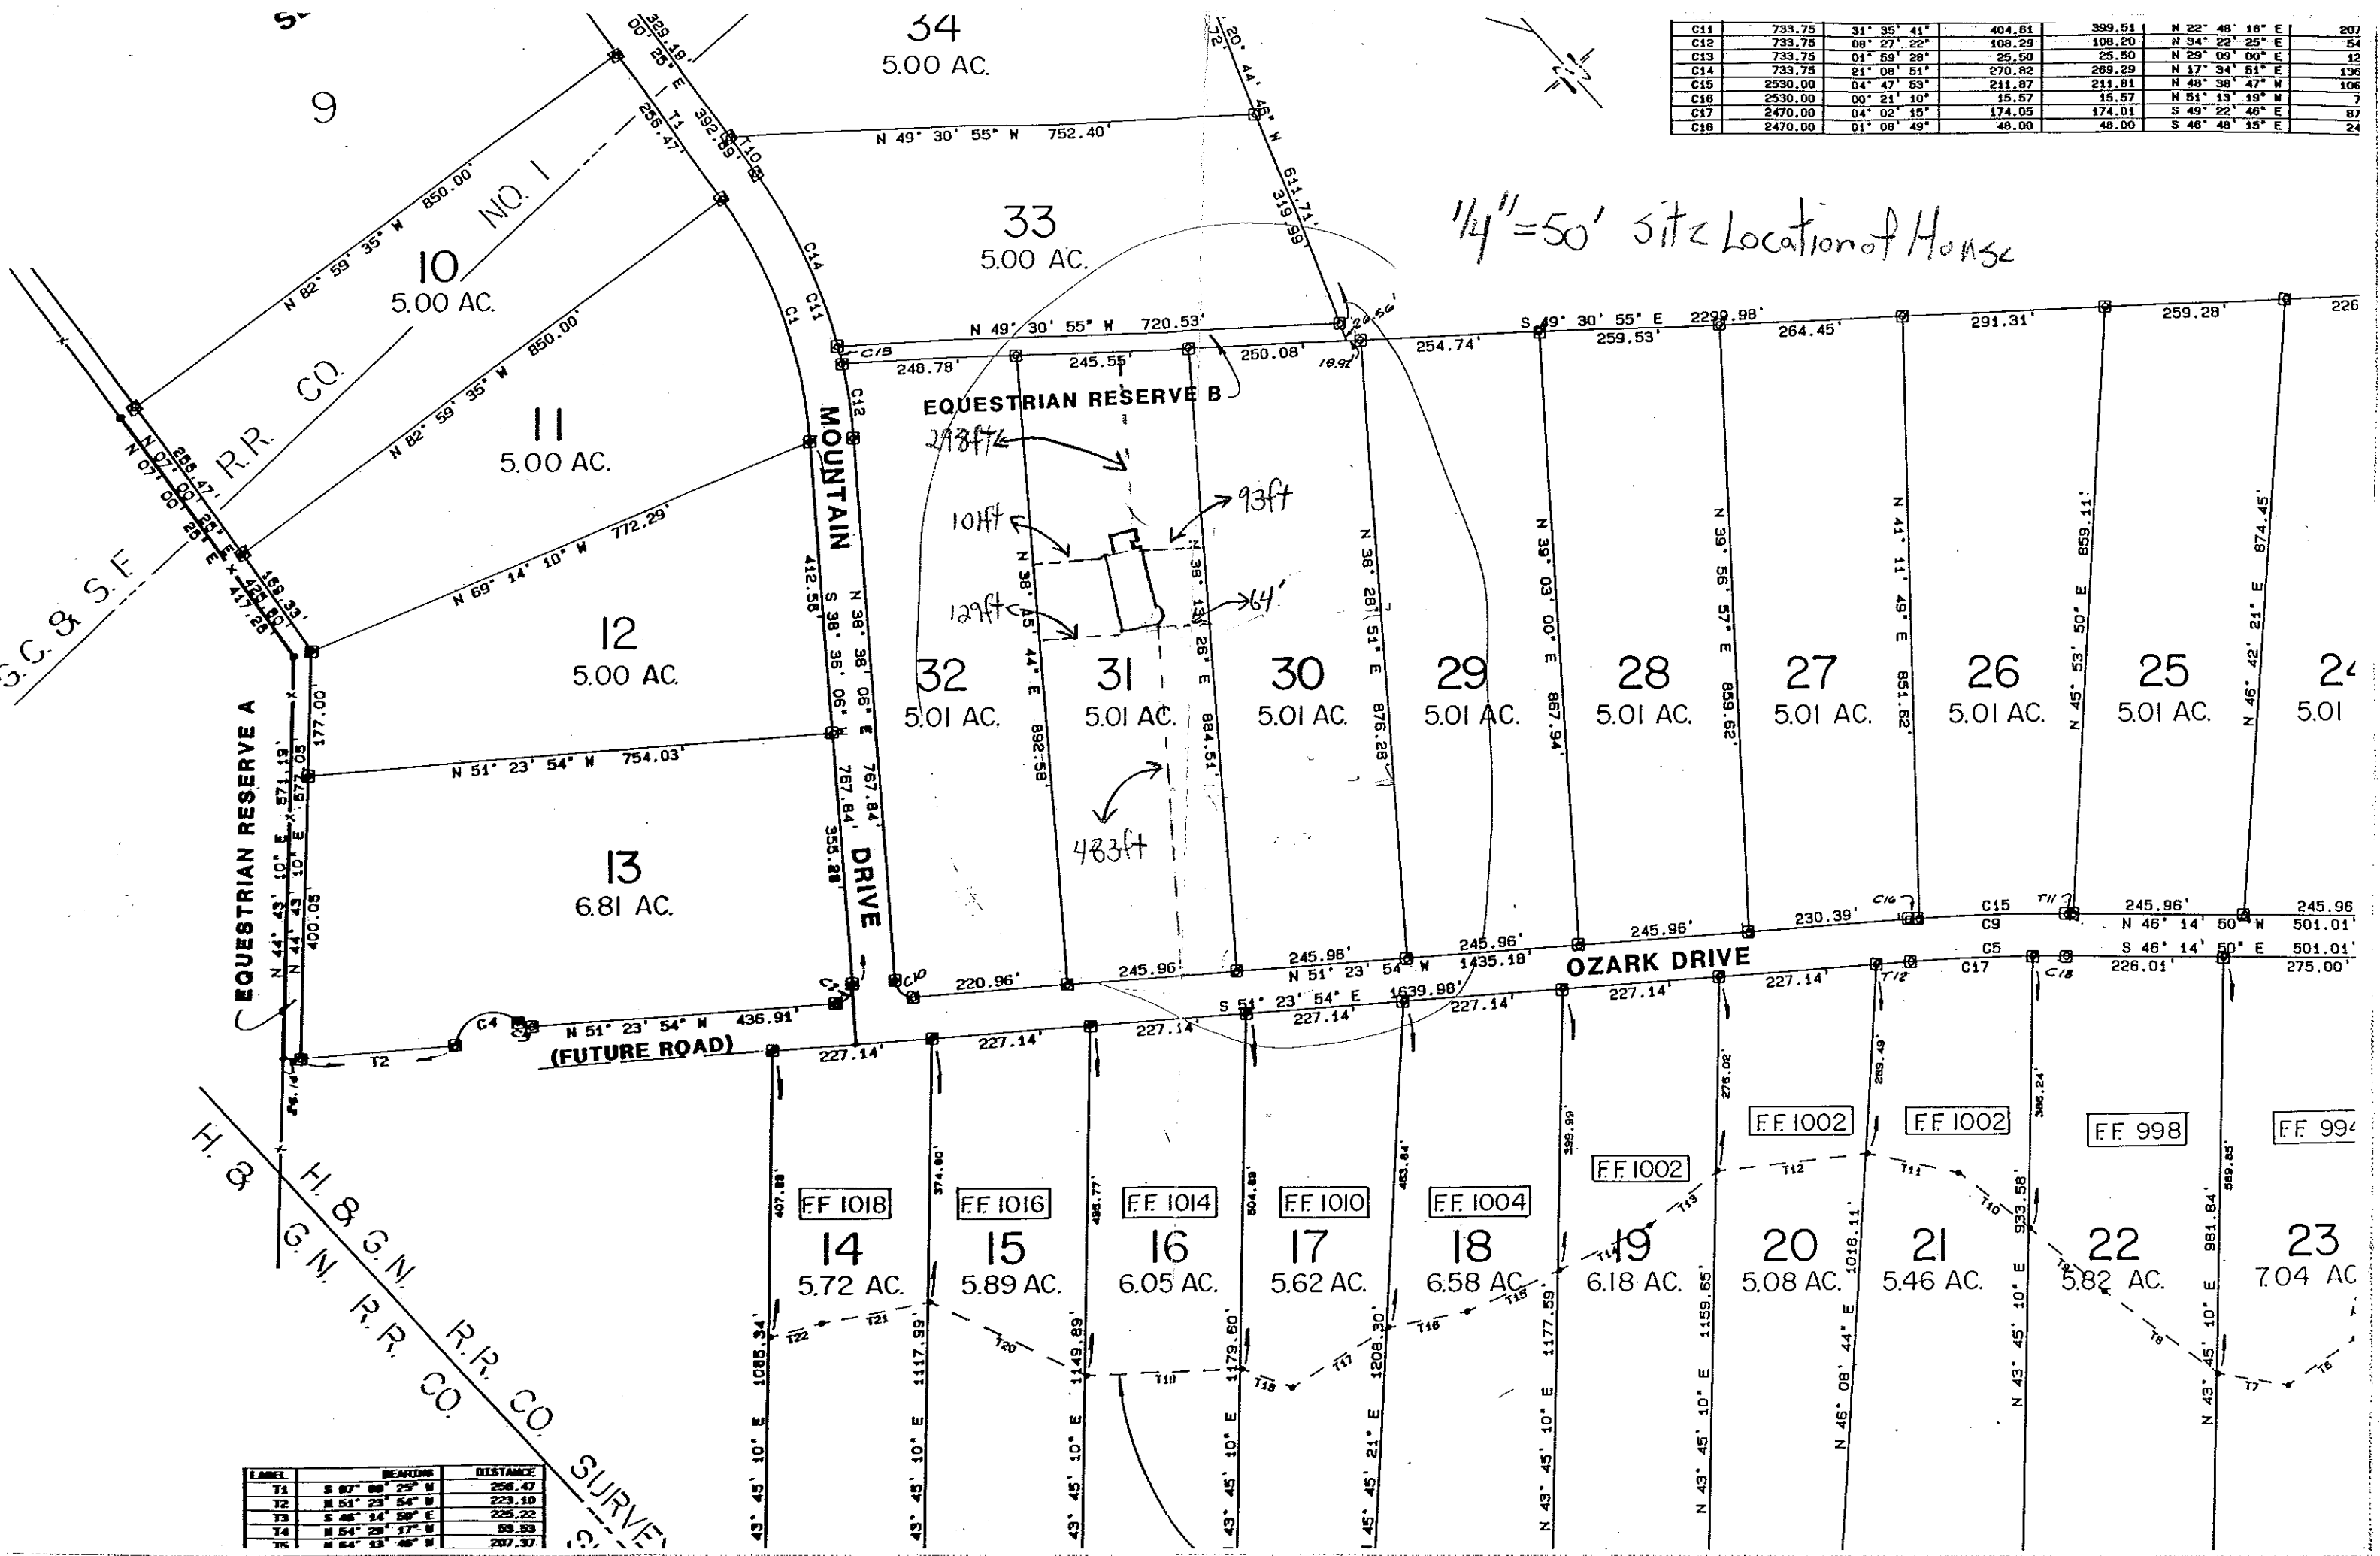

LINE	BEARING	DISTANCE
T1	S 87° 08' 25" W	256.47
T2	N 51° 23' 54" W	223.10
T3	S 46° 14' 50" E	225.22
T4	N 54° 23' 17" W	69.93
T5	N 64° 23' 46" W	207.37

SURVEY