


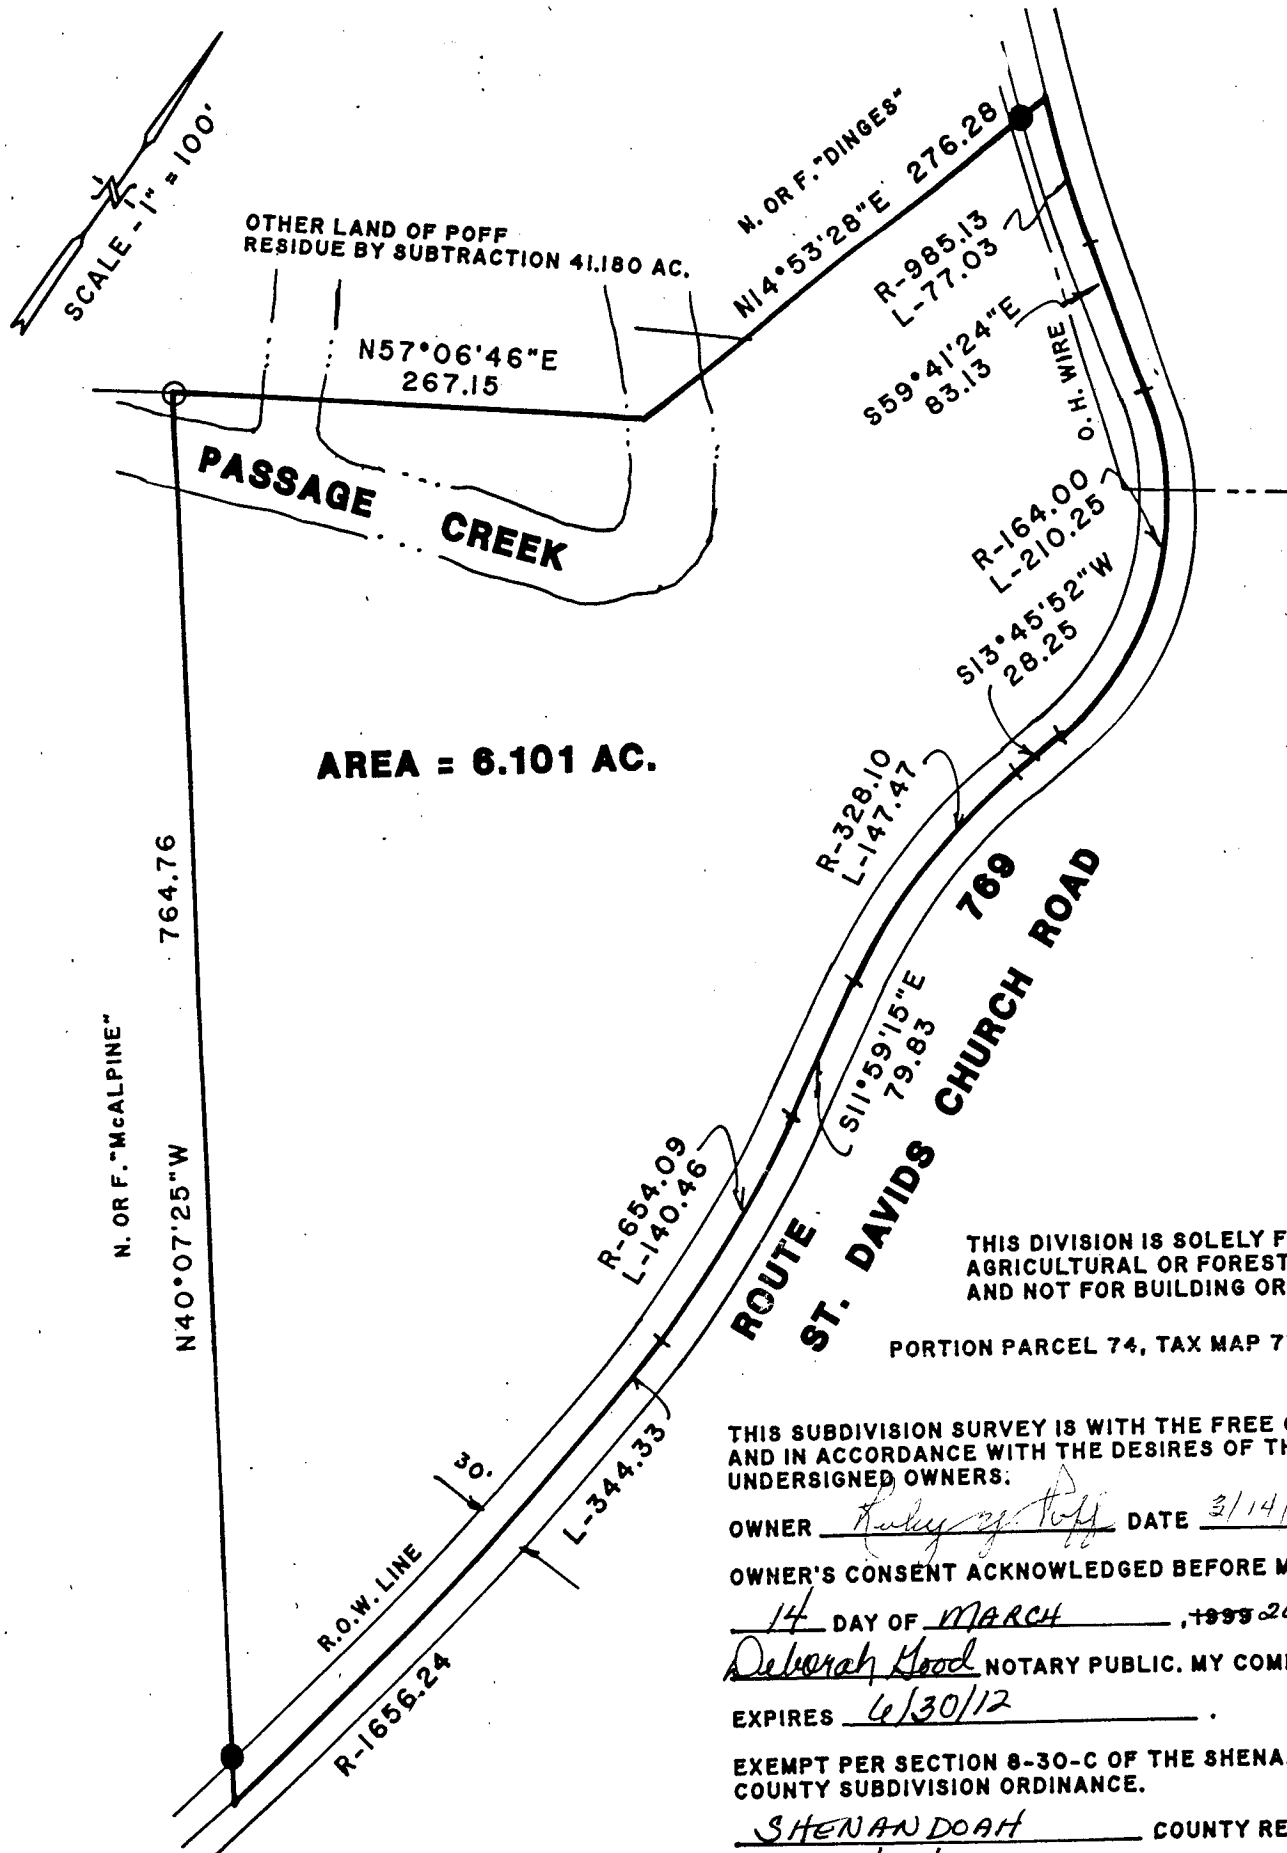

- DENOTES IRON PIN SET
- DENOTES EXISTING PIN OR PIPE

SURVEY OF A PORTION OF THE RUBY Y. POFF PROPERTY
RECORDED IN D. B. 339, PG. 841.

THIS DIVISION IS SOLELY FOR
AGRICULTURAL OR FORESTAL PURPOSES
AND NOT FOR BUILDING OR DEVELOPMENT.

PORTION PARCEL 74, TAX MAP 73

THIS SUBDIVISION SURVEY IS WITH THE FREE CONSENT
AND IN ACCORDANCE WITH THE DESIRES OF THE
UNDERSIGNED OWNERS:

OWNER Ruby Y. Poff DATE 3/14/2012

OWNER'S CONSENT ACKNOWLEDGED BEFORE ME THIS
14 DAY OF MARCH, 2012

Deborah Good NOTARY PUBLIC. MY COMMISSION
EXPIRES 6/30/12

EXEMPT PER SECTION 8-30-C OF THE SHENANDOAH
COUNTY SUBDIVISION ORDINANCE.

SHENANDOAH COUNTY REP.
3/14/12 DATE

Deborah W. Good
NOTARY PUBLIC
Commonwealth of Virginia
Reg. # 328398
My Commission Expires 6/30/2012