




PLAT BOOK 8 PAGE 41
SHEET 2

GREGORY B. ARMSTRONG
AND
DEBORAH A. ARMSTRONG
REMAINING TMP 57E-1-2
DB: 810 PG: 383

KIND PM
DATE OF PLAT 10/18/2013
DATE RECORDED 02/07/2014

LEE-MAC SURVEYORS LLC
ESTABLISHING VIRGINIA LANDMARKS
517 MAIN STREET MARION VIRGINIA 24364
PH: 1-276-780-1481
JOB ID: 13.070 OCTOBER 14, 2013

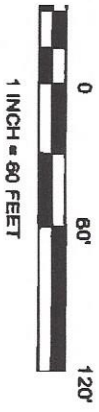


THIS PLAT WAS PREPARED WITHOUT THE BENEFIT OF A TITLE REPORT AND MAY BE SUBJECT TO EASEMENTS OF RECORD WHICH ARE NOT DEPICTED HEREON

THIS PLAT REPRESENTS AN ACTUAL ON THE GROUND FIELD SURVEY

CERTIFICATE OF APPROVAL
THIS PLAT COMPLIES WITH ALL APPLICABLE REQUIREMENTS OF SMYTH COUNTY VIRGINIA AND MAY BE COMMITTED TO RECORD
Greg Williams 2/3/14
DATE
COPYRIGHT AGENT



**BOUNDARY DIVISION
SURVEY
TMP 57E-1-2
BEING THE LANDS OF
GREGORY B. ARMSTRONG
AND
DEBORAH A. ARMSTRONG
RECORDED IN
DB: 810 PG: 383
(SEE PB: 6 PG: 41)
(SHEET 2)
ROYAL OAK DISTRICT
SMYTH COUNTY VIRGINIA**

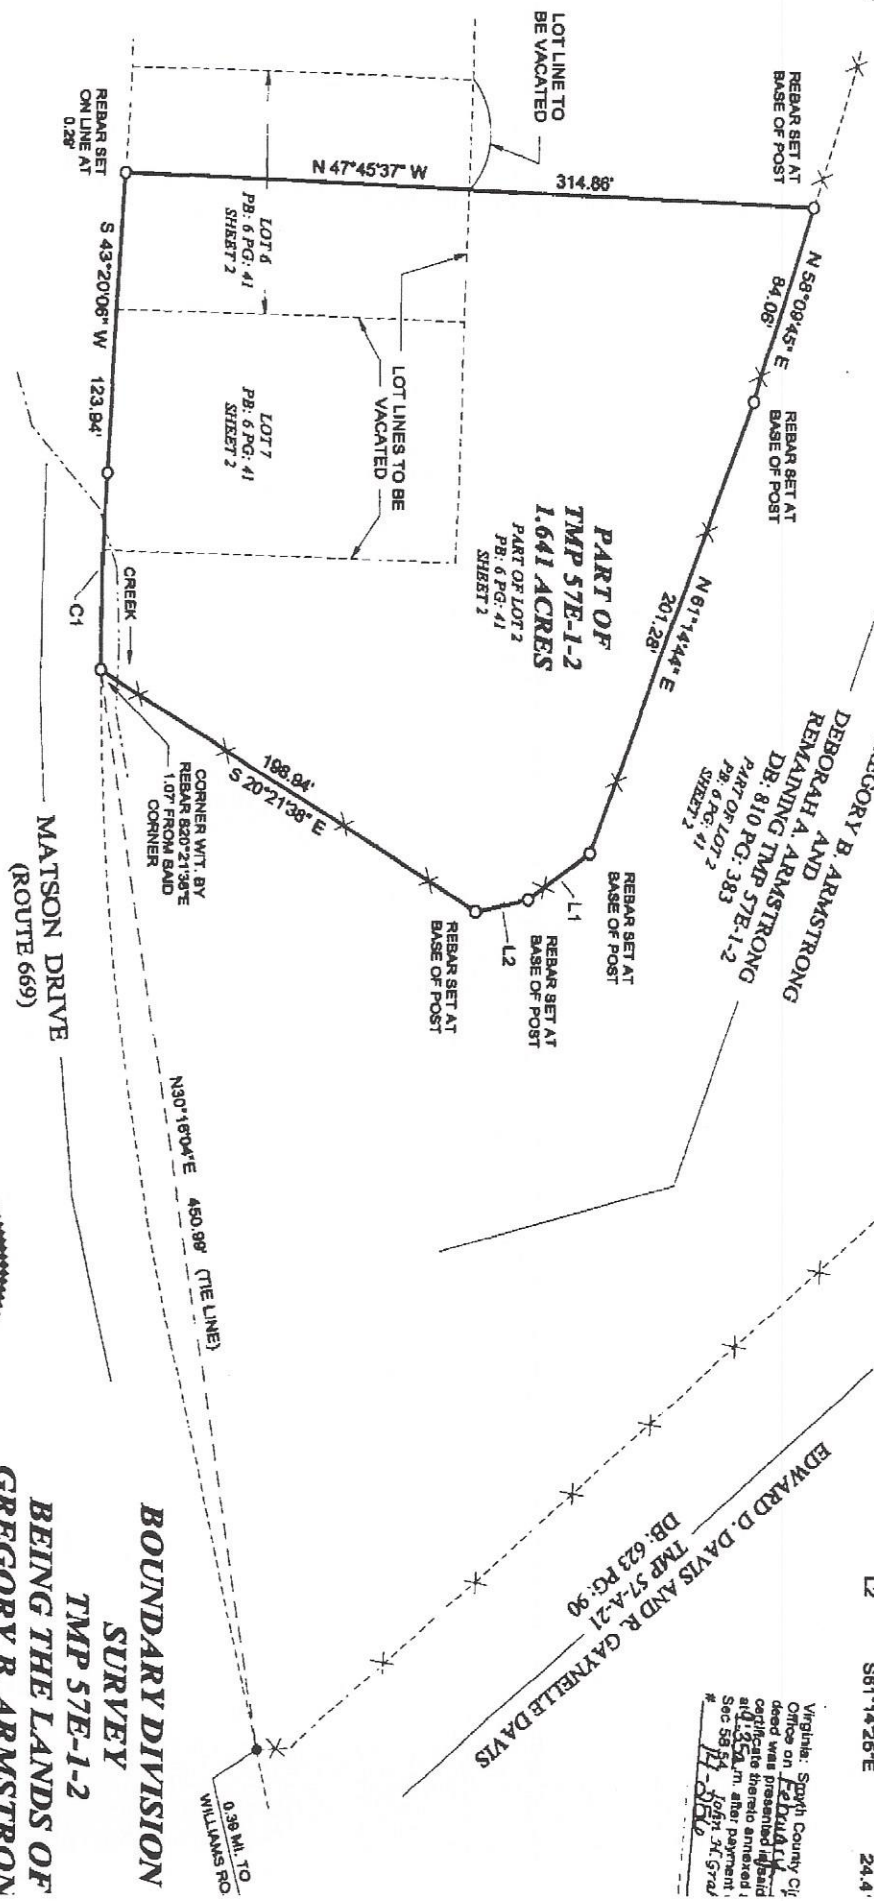

Slide 368 Pg 3 #4623
DB 861 Pg 12

CURVE	BEARING	HORIZ DIST	RADIUS	ARC	DEL'T
C1	S41°23'58"W	81.45'	1205.80'	81.47'	3°52'16"
LINE	BEARING	HORIZ DIST	ARC	DEL'T	
L1	S84°21'05"E	33.71'			
L2	S61°14'25"E	24.4'			

Virginia, Smyth County CJ
Office on Federal Rd
closed was presented in field
and 100% there is no annexed
and 100% there is no annexed
Sec 58 1/2 105th 3rd Grd
58 1/2 105th 3rd Grd