


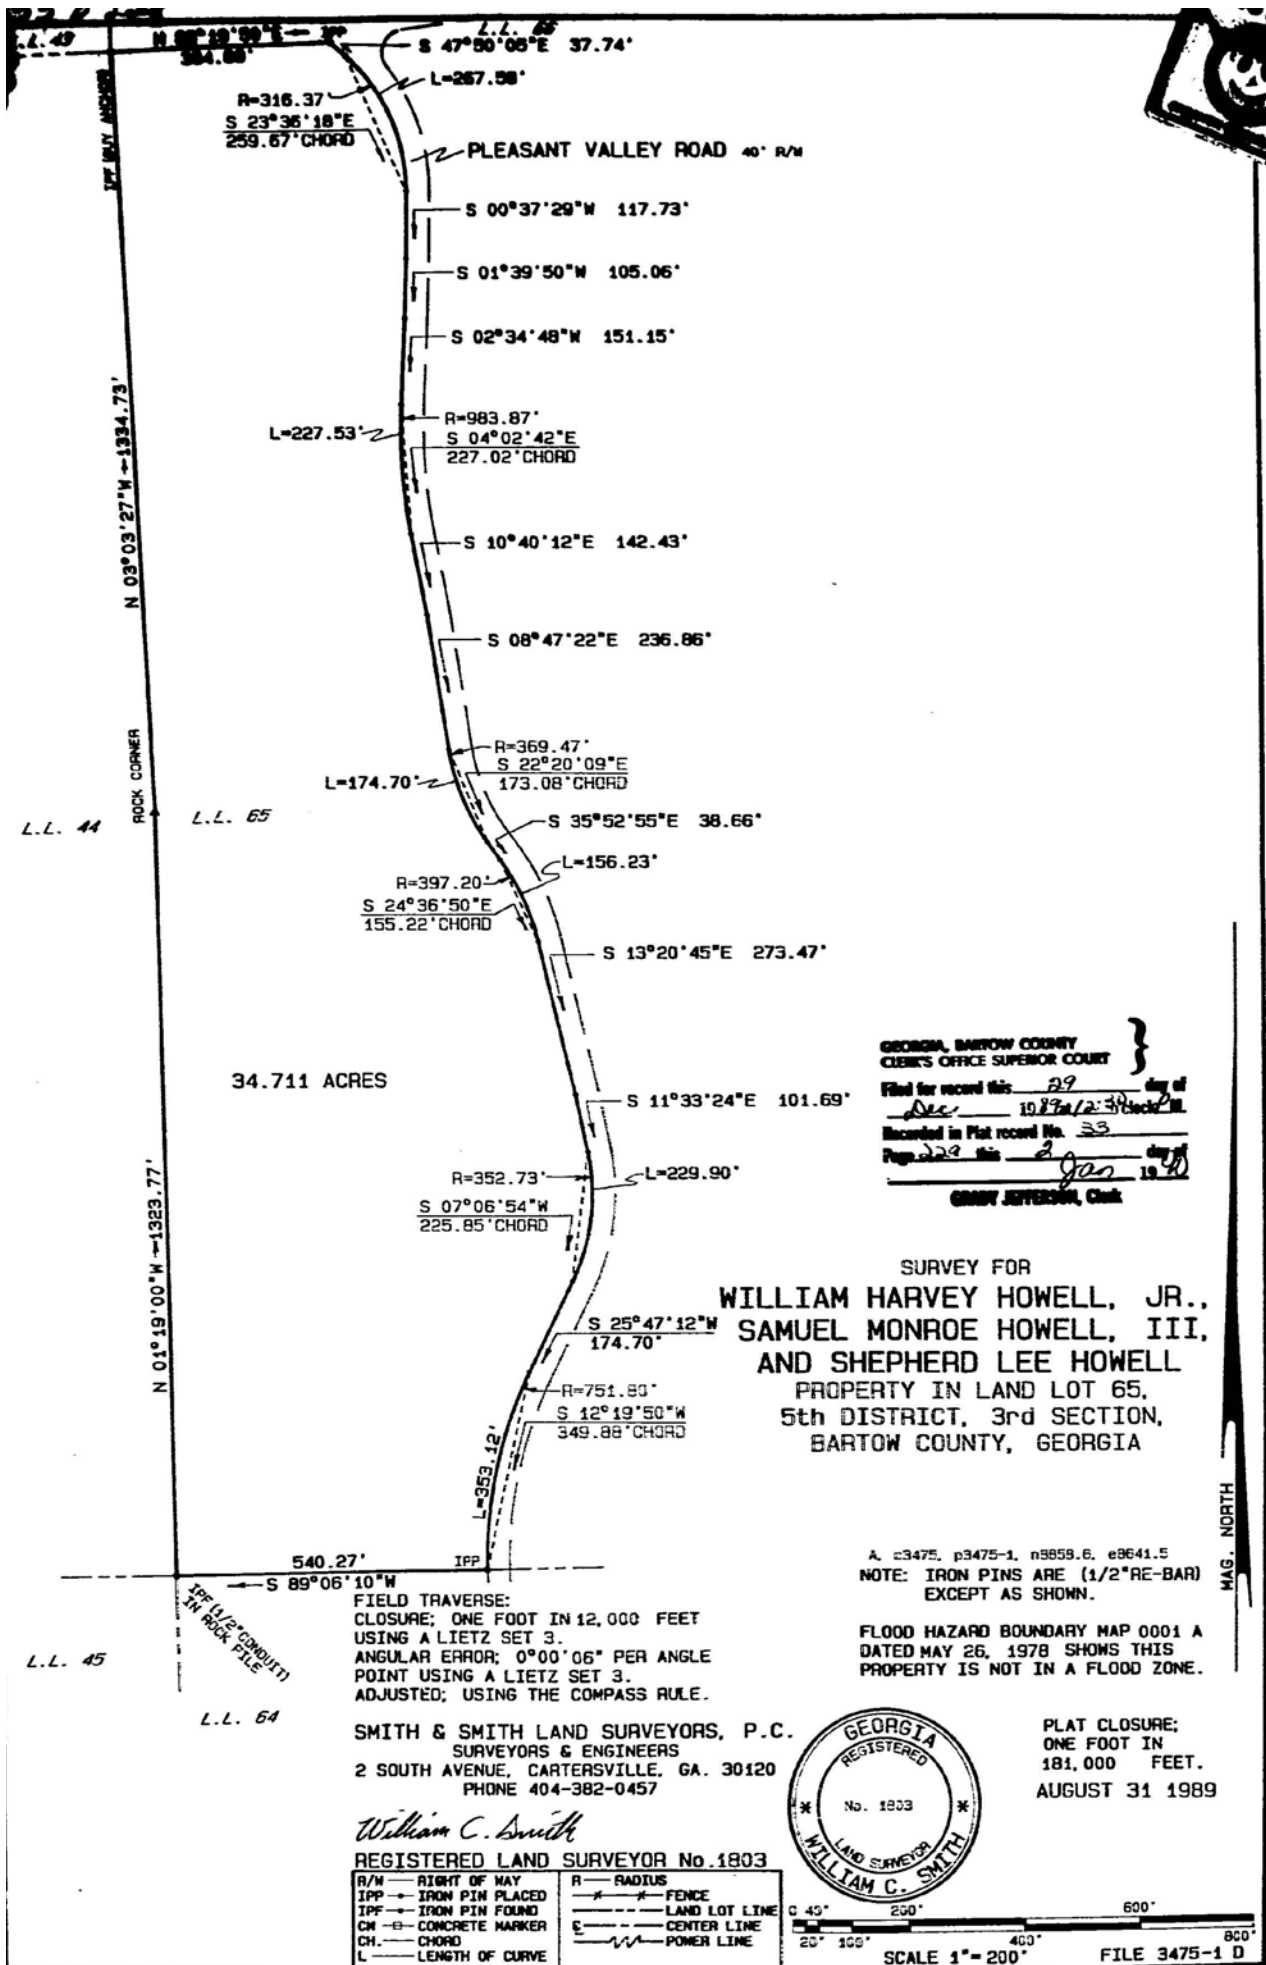

GEORGIA, BARTOW COUNTY
 CLERK'S OFFICE SUPERIOR COURT
 Filed for record this 29 day of
Dec 1987
 Recorded in Plat record No. 33
 Page 229 this 2 day of
Jan 1988
 GRAY JEFFERSON, Clerk

SURVEY FOR
 WILLIAM HARVEY HOWELL, JR.,
 SAMUEL MONROE HOWELL, III,
 AND SHEPHERD LEE HOWELL
 PROPERTY IN LAND LOT 65,
 5th DISTRICT, 3rd SECTION,
 BARTOW COUNTY, GEORGIA

A. c3475, p3475-1, n8859.6, e8641.5
 NOTE: IRON PINS ARE (1/2"RE-BAR)
 EXCEPT AS SHOWN.

FLOOD HAZARD BOUNDARY MAP 0001 A
 DATED MAY 26, 1978 SHOWS THIS
 PROPERTY IS NOT IN A FLOOD ZONE.

FIELD TRAVERSE:
 CLOSURE; ONE FOOT IN 12,000 FEET
 USING A LIETZ SET 3.
 ANGULAR ERROR: 0°00'06" PER ANGLE
 POINT USING A LIETZ SET 3.
 ADJUSTED; USING THE COMPASS RULE.

SMITH & SMITH LAND SURVEYORS, P.C.
 SURVEYORS & ENGINEERS
 2 SOUTH AVENUE, CARTERSVILLE, GA. 30120
 PHONE 404-382-0457

William C. Smith

REGISTERED LAND SURVEYOR No. 1803

R/W — RIGHT OF WAY	R — RADIUS
IPP — IRON PIN PLACED	— FENCE
IPF — IRON PIN FOUND	— LAND LOT LINE
CM — CONCRETE MARKER	— CENTER LINE
CH — CHORD	— POWER LINE
L — LENGTH OF CURVE	



PLAT CLOSURE;
 ONE FOOT IN
 181,000 FEET.
 AUGUST 31 1989

