

Existing Square Footage:	
conditioned space	2,107 sq ft**
garage	553 sq ft
TOTAL	2,660 sq ft


** area taken to outside wall

Plan Notes:

- 1 Bench
- 2 Low wall @ 3'-0" AFF
- 3 Partial Height wall @ 6'-0" AFF
- 4 Line of ceiling above
- 5 Kitchen Island
- 6 Electric Stove
- 7 Wood Flooring

General Notes:


1. All interior wet area outlets shall be GFCI per code
2. All exterior outlets and fixtures shall be waterproof per code

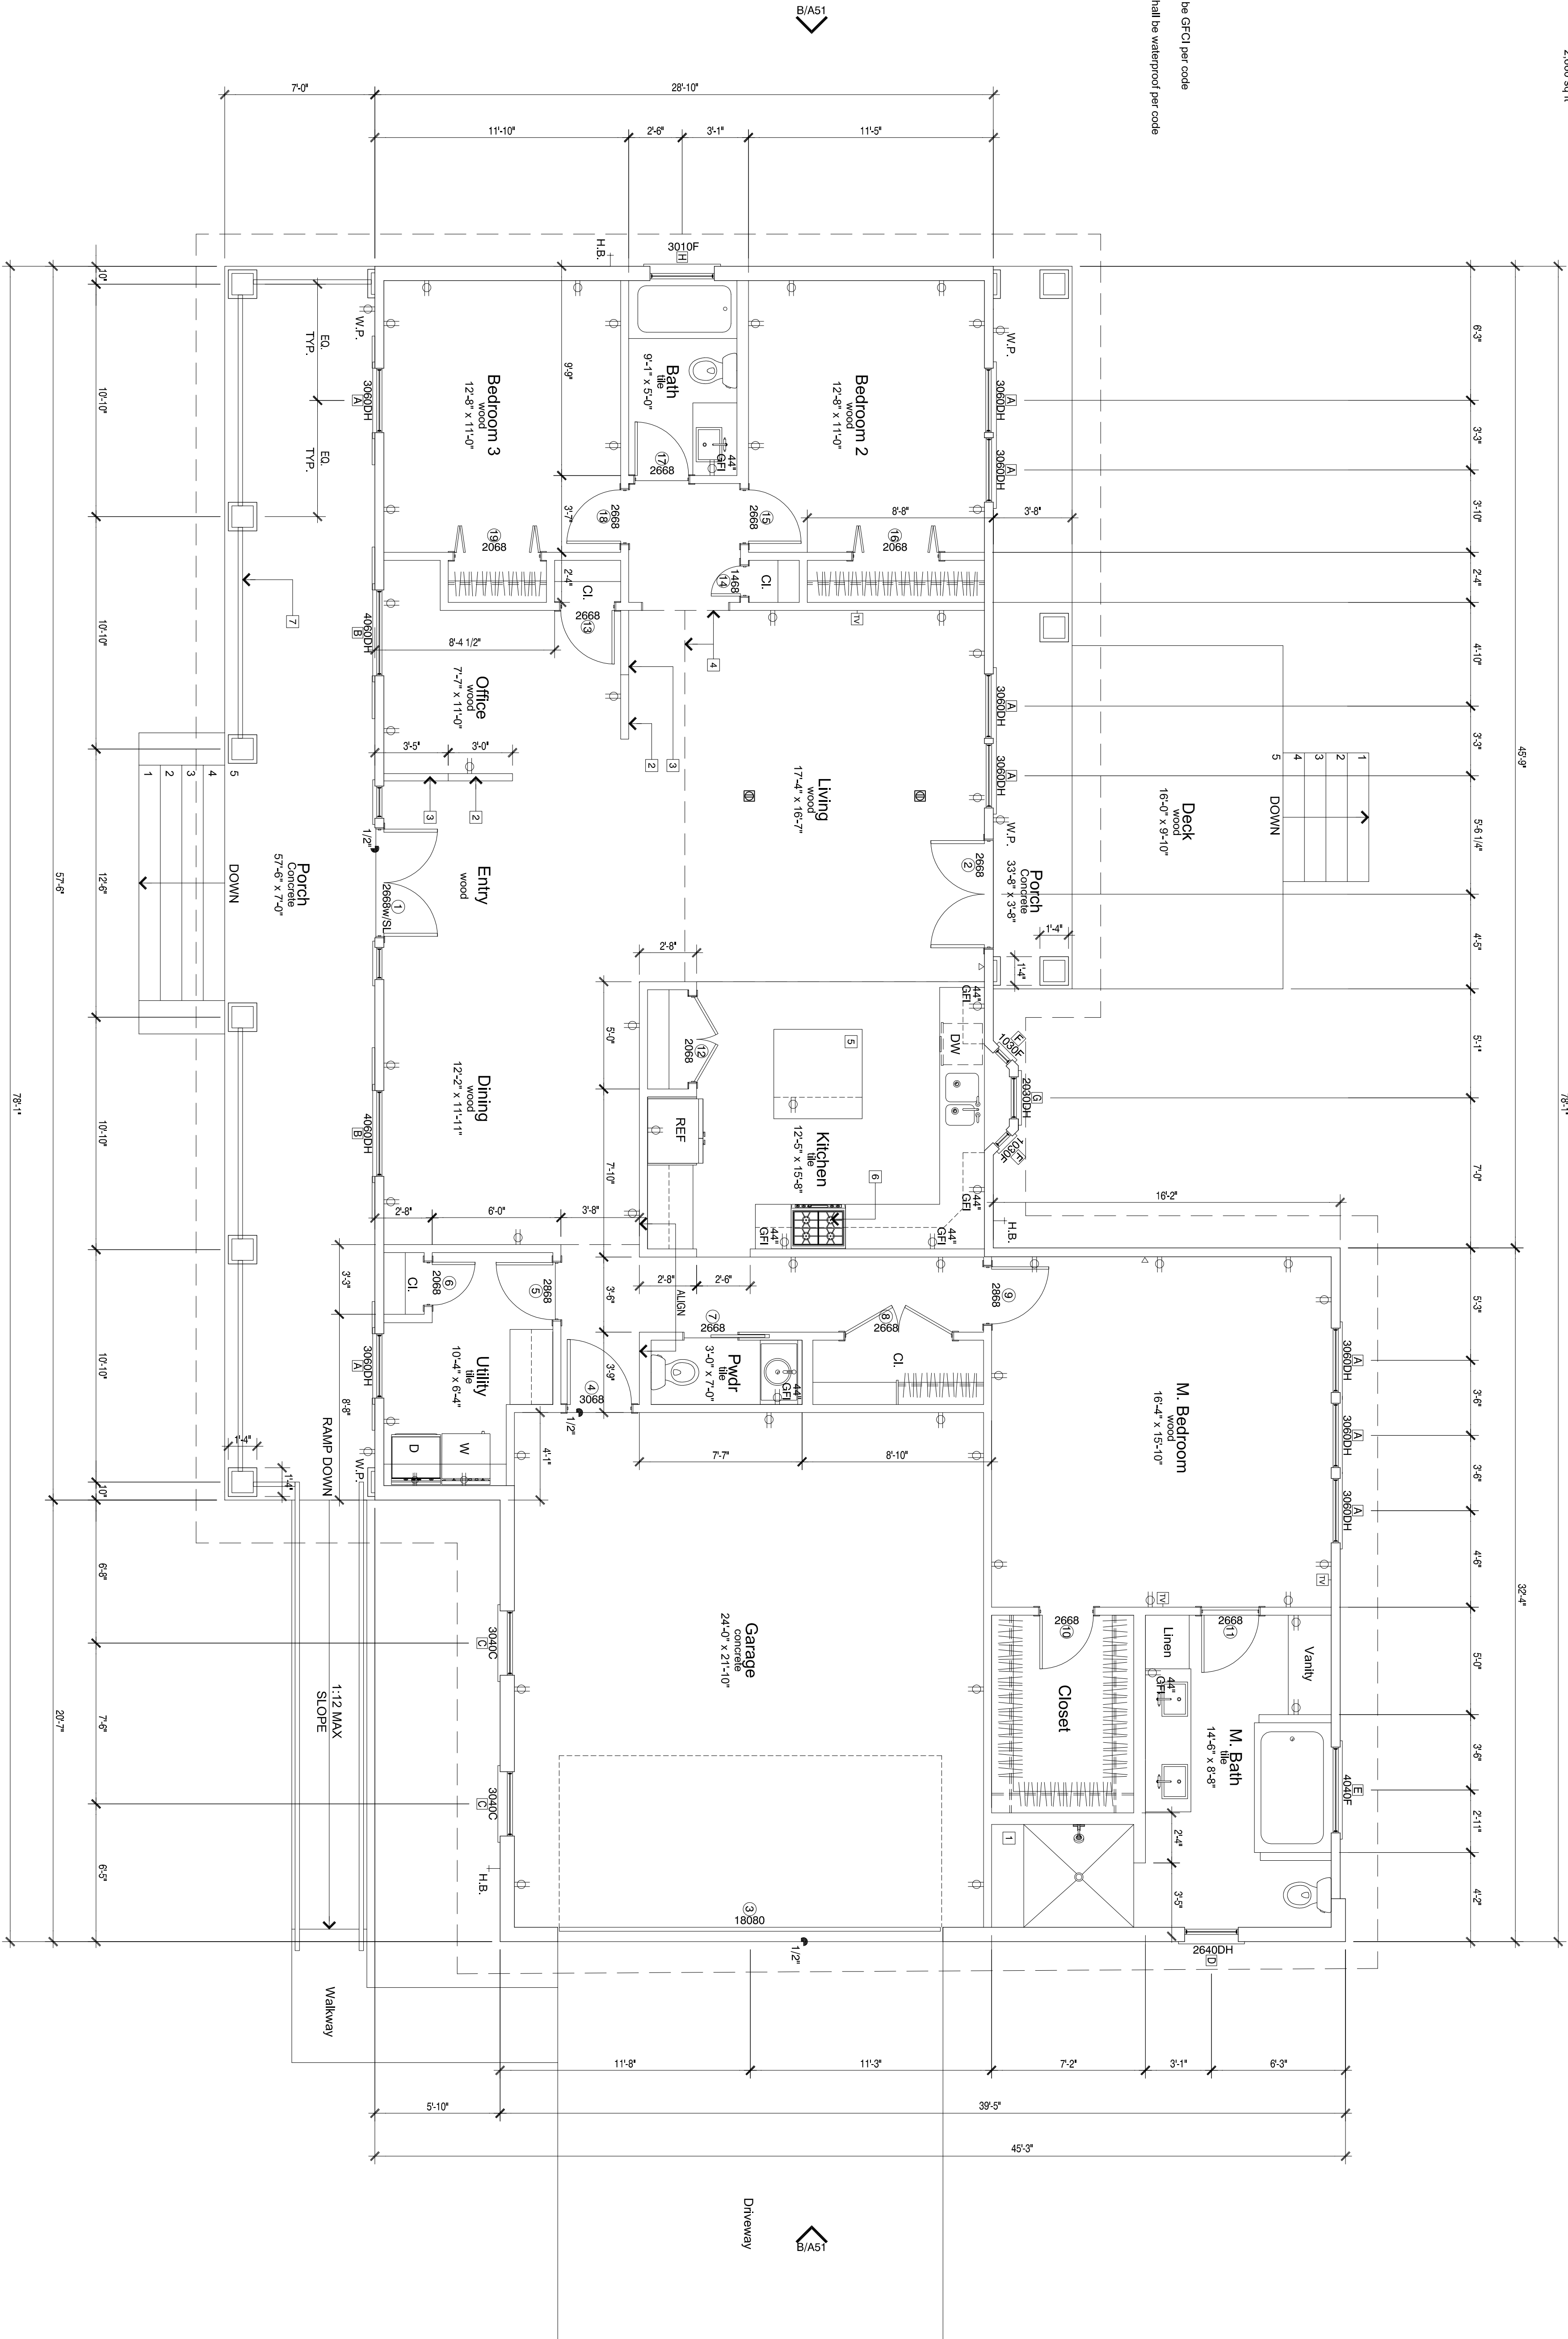

Joy Young Home

414 McAllister Road
Bastrop TX, 78602

ISSUE:	
REQUIRED BY:	DATE:
* INDICATES NO REVISION TO THIS SHEET	
DATE ISSUED:	2-23-15
DESIGNED BY:	mm
DRAWN BY:	ac
CHECKED BY:	ac

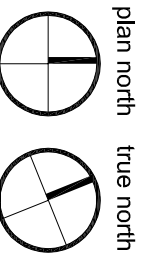

1/4" = 1'-0"

A

floor
plan
DRAWING NUMBER:
A2.1