


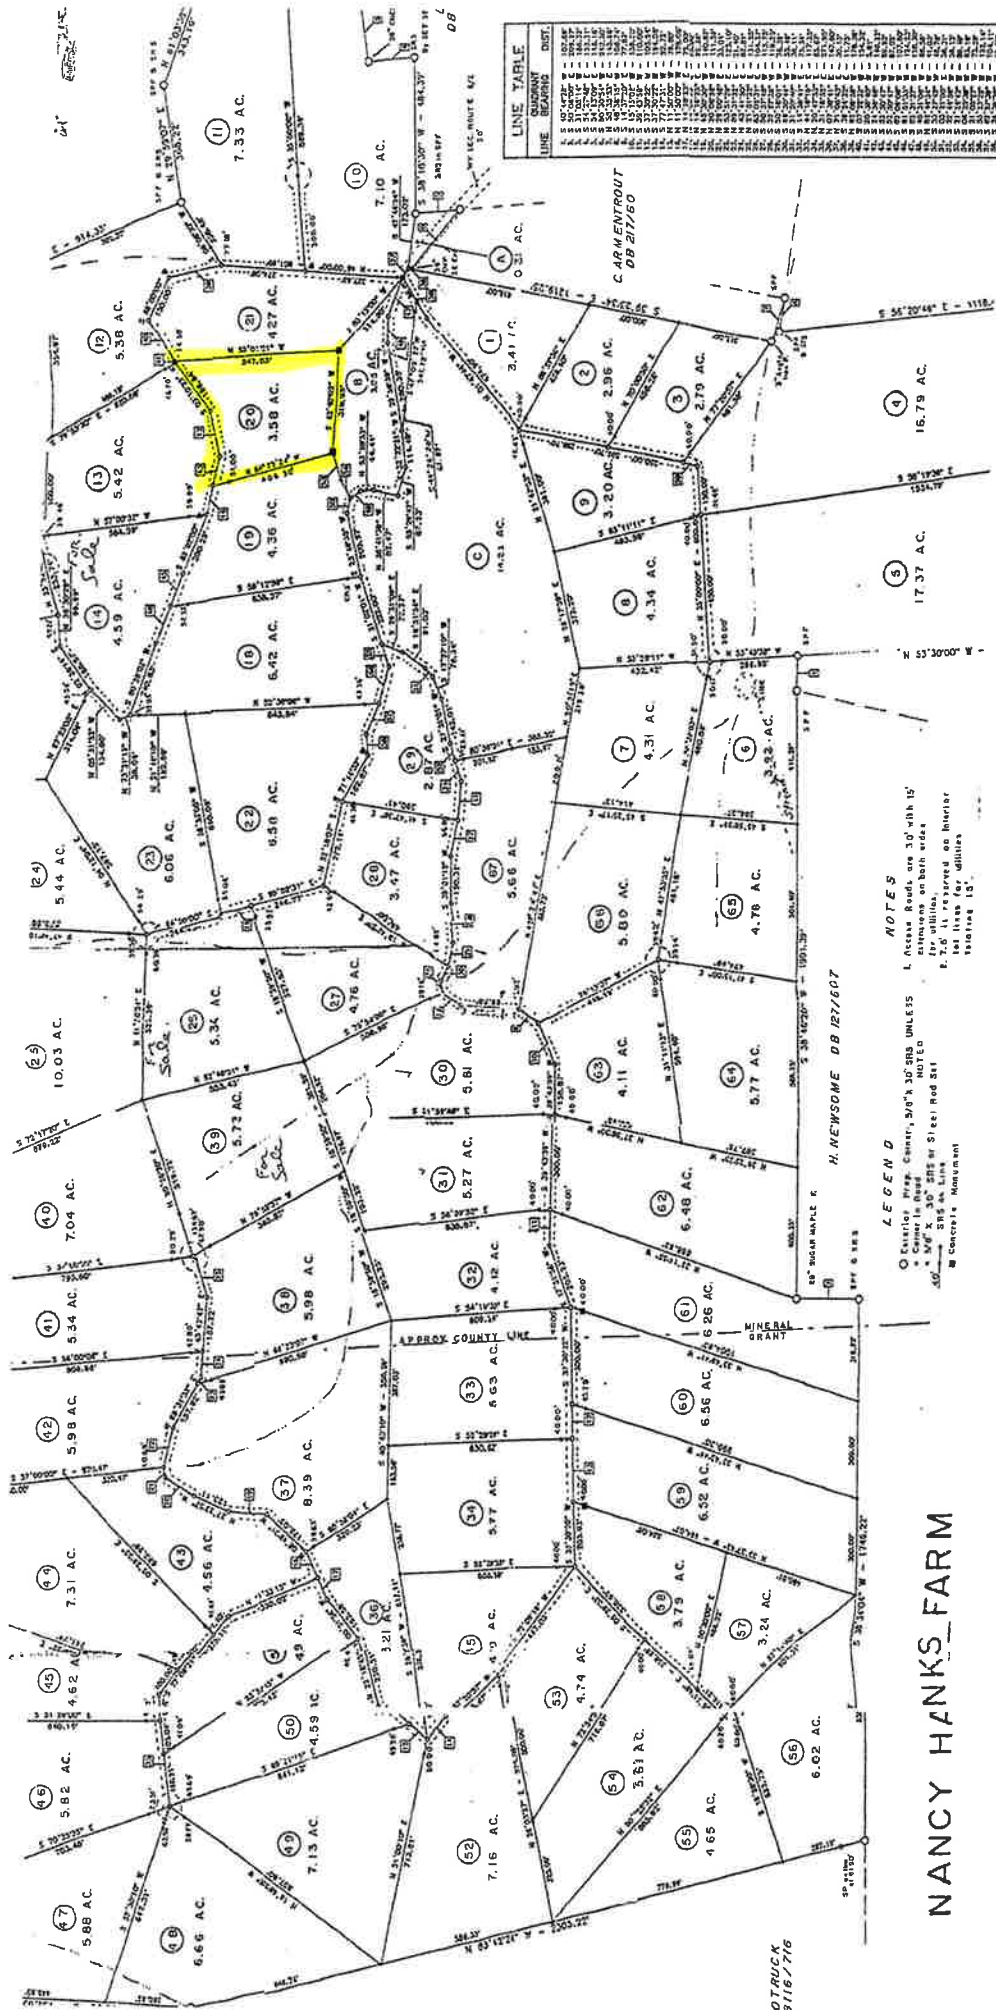

NOTES
 1. Accurate Roads are 30' with 15' extensions on both sides.

LEGEND

NANCY HANKS_FARM

OTRUCK
 8116/716

