


S 9° 10' 59" E	58.38'
S 1° 17' 49" E	215.39'
S 48° 31' 05" E	82.73'
S 16° 58' 56" E	109.87'
S 7° 41' 24" E	74.61'
S 1° 02' 46" W	141.02'
S 1° 35' 38" W	52.80'
S 5° 45' 52" W	23.48'
S 7° 14' 05" E	2.68'

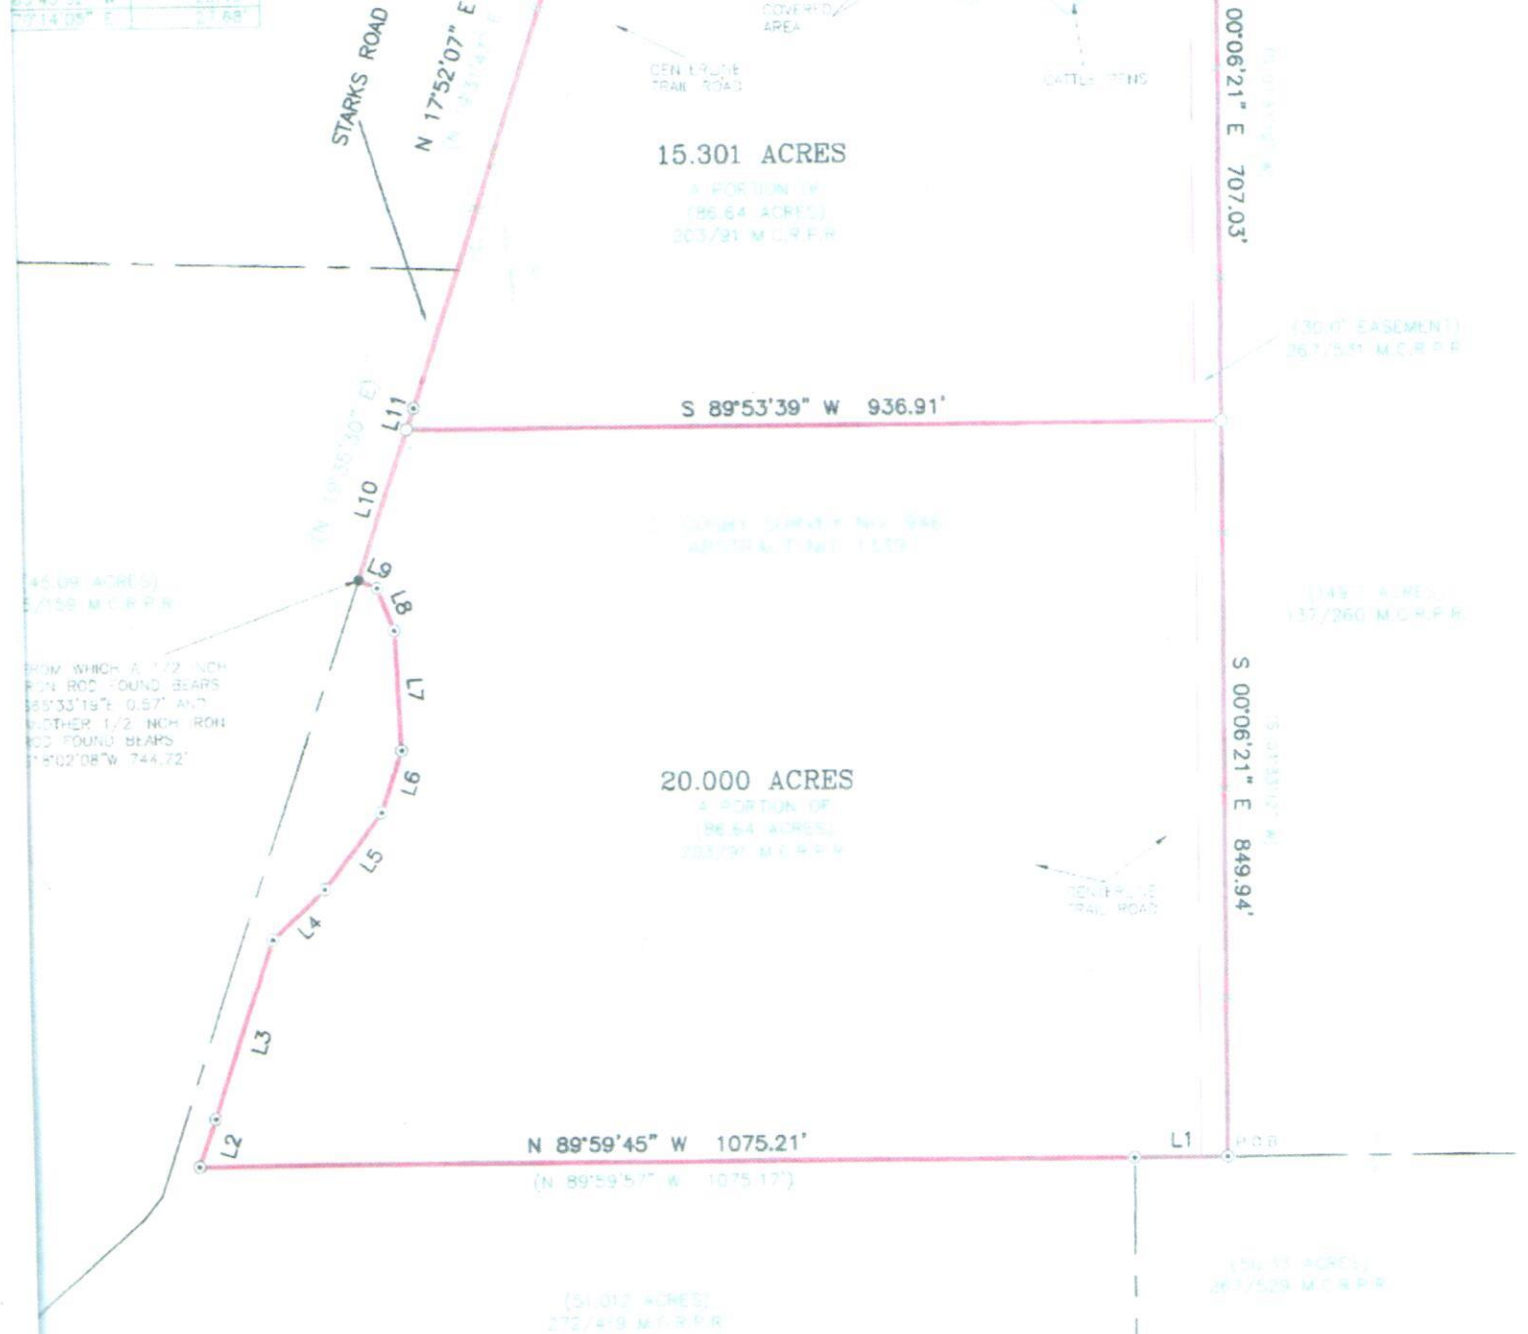

I, THE UNDERSIGNED, DO HEREBY CERTIFY THAT THE SURVEY INFORMATION FURNISHED ON THIS PLAT WAS DERIVED FROM A FIELD NOTES OF ON THE GROUND SURVEYS MADE BY ME OR UNDER MY SUPERVISION AND IS TRUE AND CORRECT TO THE BEST OF MY KNOWLEDGE AND BELIEF AT THE TIME OF THIS SURVEY AND WARRANT IS MADE OR INTENDED FOR THE PURPOSE OF THE SURVEY AND THAT MAY EXIST WITHIN THE BOUNDS OF THIS PLAT.