

JOEL WALTERS



LAND SURVEYING

 TELEPHONE NO.
 (850) 944-7926


9191 RUBY'S FISH CAMP ROAD

PENSACOLA, FL 32526

 FAX NO.
 (850) 944-3012

NOTICE: THIS SURVEY IS NOT VALID WITHOUT THE SIGNATURE AND THE ORIGINAL RAISED SEAL OF A FLORIDA LICENSED SURVEYOR AND MAPPER.

BOUNDARY SURVEY

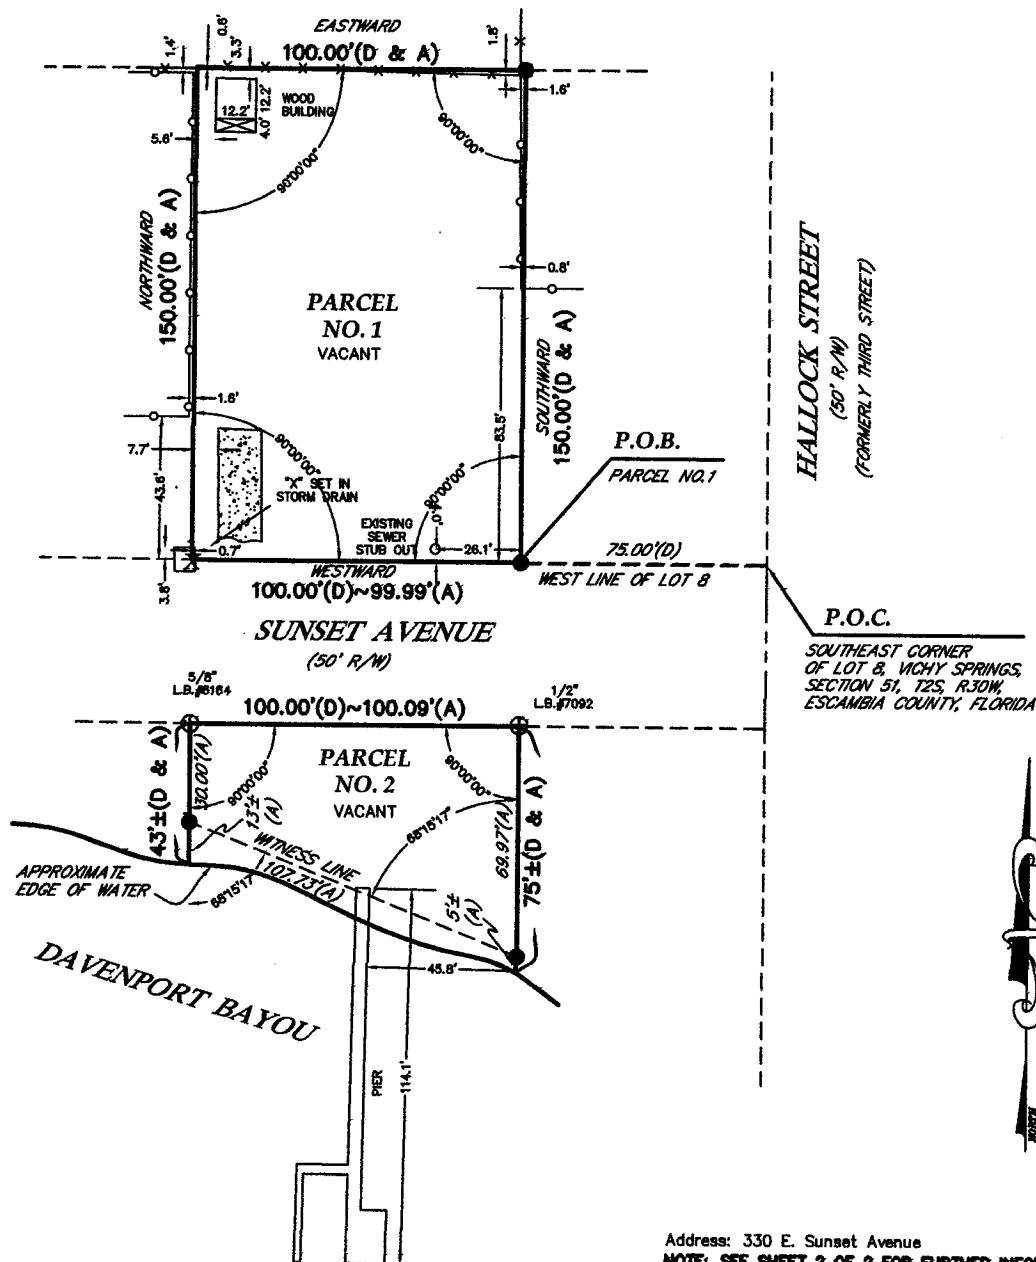

Address: 330 E. Sunset Avenue

NOTE: SEE SHEET 2 OF 2 FOR FURTHER INFORMATION.

LEGEND:

[] - 4" x 4" (P.R.M.) Permanent Reference Monument Found [] - 4" x 4" Concrete Monument Found [] - Capped Iron Rod Found [] - Iron Rod Unnumbered Found [] - Iron Pipe Unnumbered Found
 [] - (P.C.P.) Permanent Control Point Found [] - Nail & Disk Found [] - 1/2" Diameter Capped Iron Rod L.S. #4082 Set [] - Utility Pole [] - Utility Pole [] - Guy Anchor Wire [] - E-T-C - Aerial Electric, Telephone, Cable Lines
 [] - Chain Link Fence [] - Wire Fence [] - Wood Fence [] - Plastic Fence [] - Right of Way [] - Building Setback Line [] - Concrete [] - Centerline [] - Property Line [] - Point on Line
 P.O.C. - Point of Commencement P.O.B. - Point of Beginning P.C. - Point of Curvature P.T. - Point of Tangency P.I. - Point of Intersection P.R.C. - Point of Reverse Curvature P.C.C. - Point of Compound Curvature
 R - Radius Δ - Delta L - Length of Arc C - Chord OS - Chord Bearing T - Tangent (P) - Plot (D) - Description or Deed (A) - Actual (TYP) - Typo L.S. - Licensed Surveyor L.B. - Licensed Business
 [] - Indicates Covered [] - Set Hub & Tack [] - Benchmark N.T.S. - Not to Scale E - Elevation

NOTE: ALL MEASUREMENTS MADE IN ACCORDANCE WITH UNITED STATES STANDARDS.

SHEET 1 OF 2

JOB NO. 15-08-030

FILE NO. B-15297

SCALE: 1"=40'

REQUESTED BY: CYNTHIA GRIFFIN

DWG NAME 1508030

DATE OF SURVEY: 09/16/2015

ENCROACHMENTS: AS SHOWN

FIELD BOOK: 657

PAGE: 18

REVISIONS:

SURVEYOR'S CERTIFICATE:

I HEREBY CERTIFY THE SURVEY SHOWN HEREON MEETS THE MINIMUM TECHNICAL STANDARDS, SET FORTH BY THE FLORIDA BOARD OF PROFESSIONAL SURVEYORS AND MAPPERS IN CHAPTER 5J-17.051 AND 5J-17.052, FLORIDA ADMINISTRATIVE CODE, PURSUANT TO SECTION 472.027, FLORIDA STATUTES.

 JOEL C. WALTERS, R.L.S. NO. 4082
 STATE OF FLORIDA

DRAWN BY: HAA


 NOT VALID UNLESS
 SEALED WITH AN
 EMBOSSED SEAL