


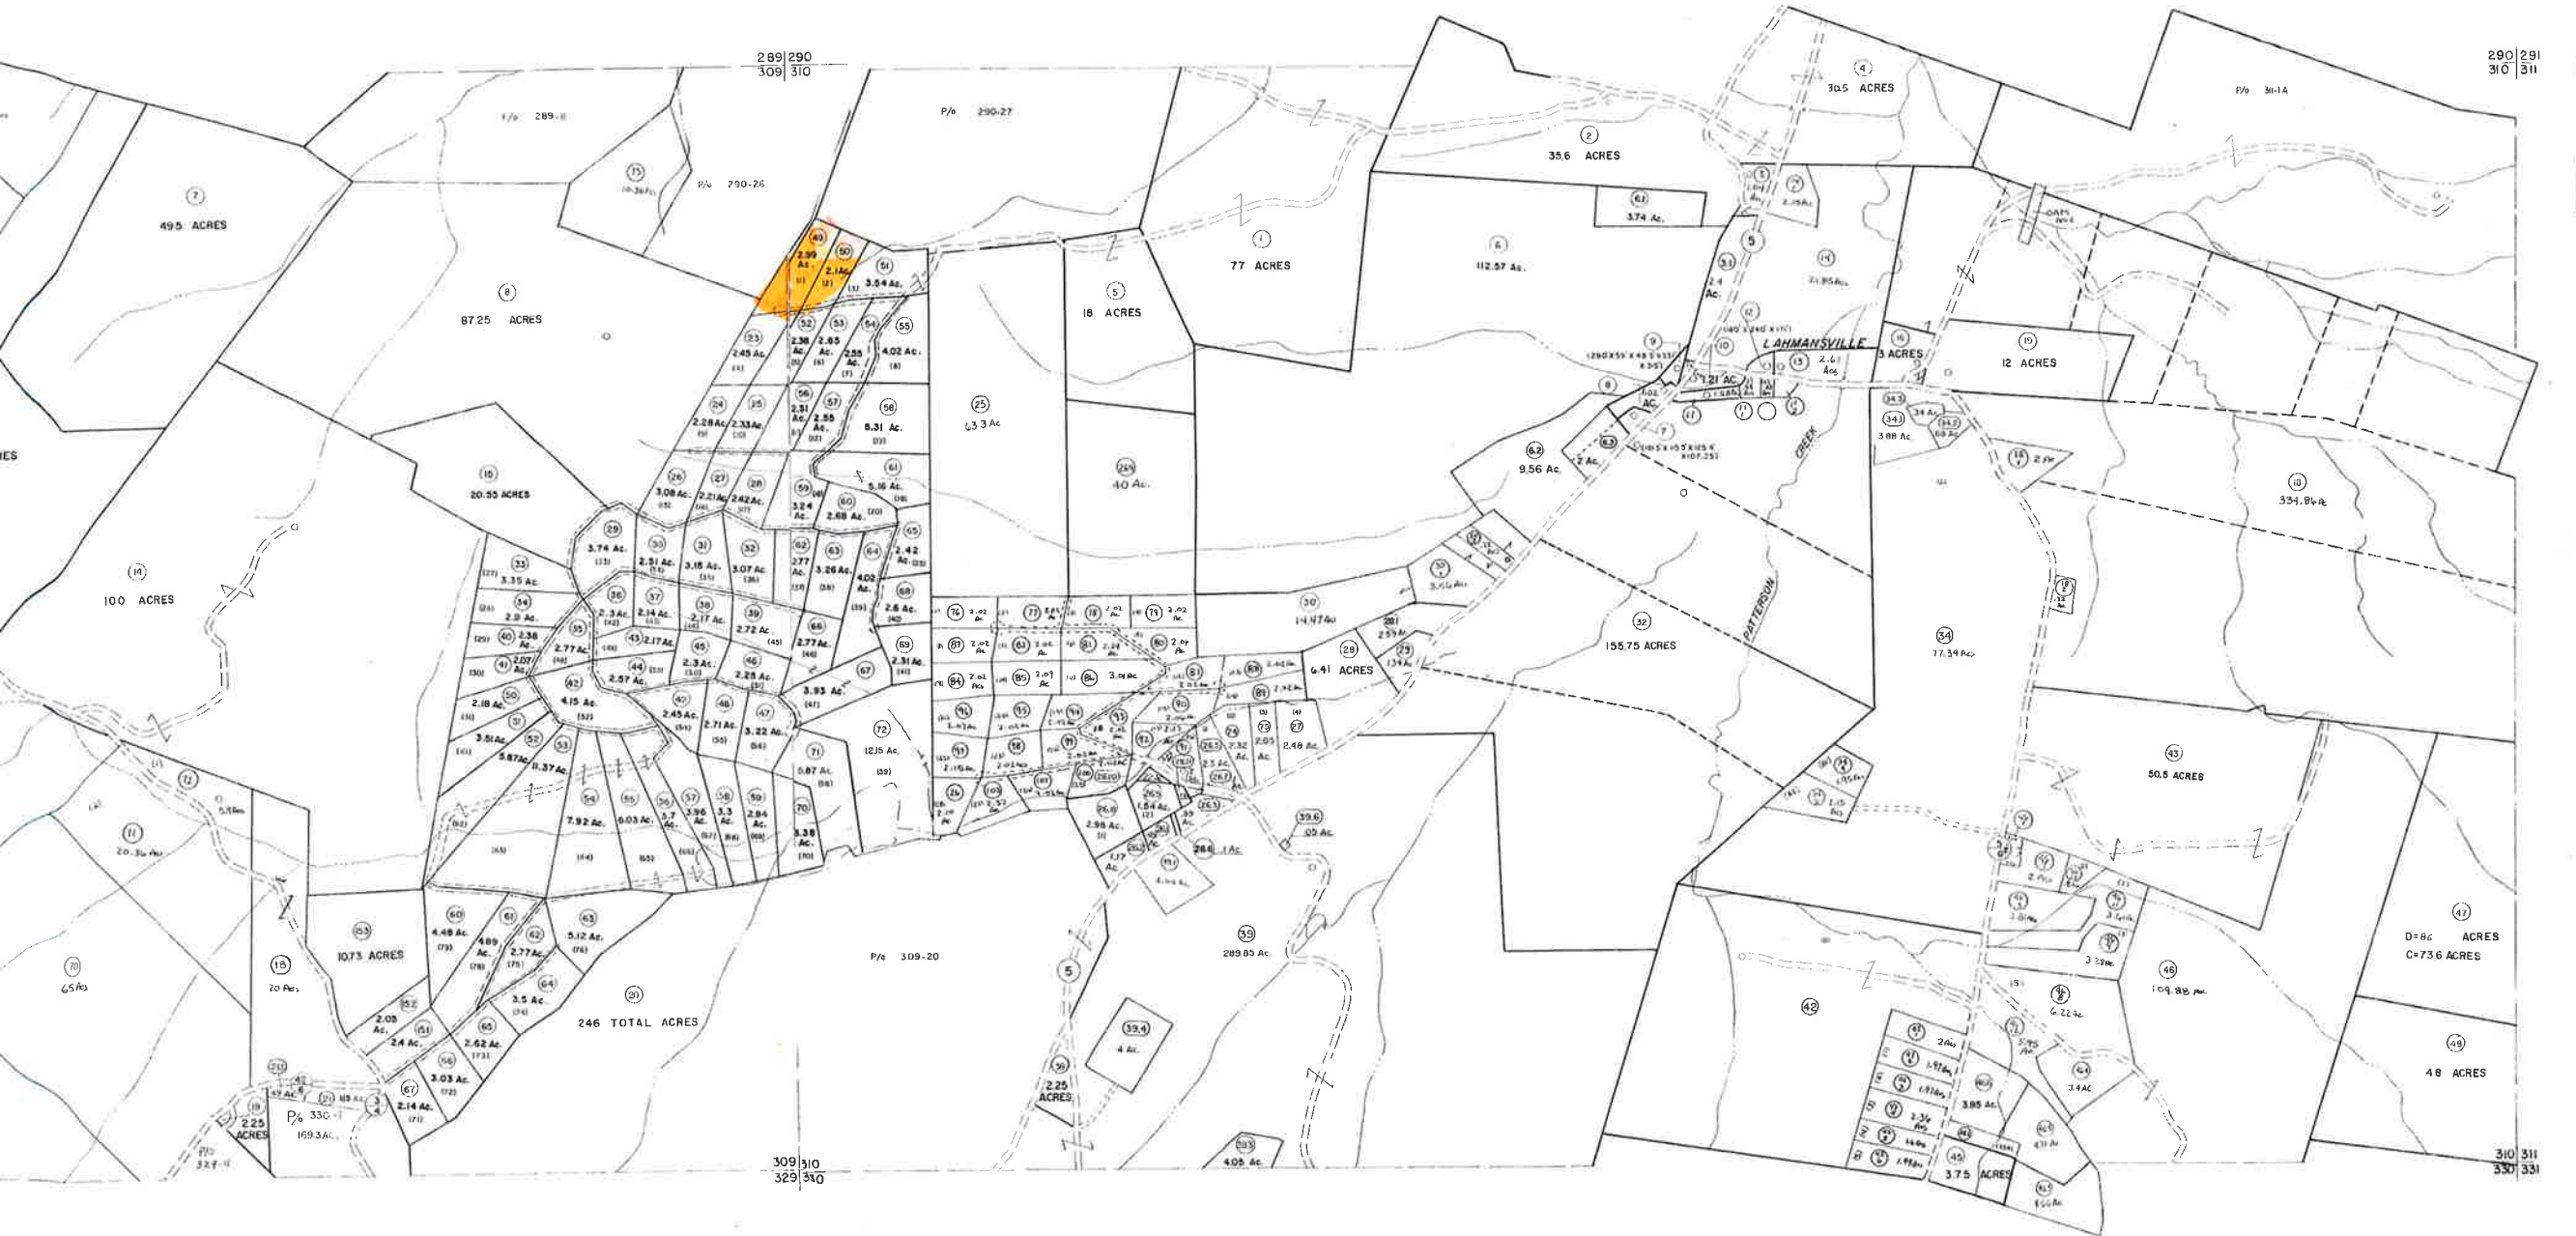

KEY MAP

289 290
309 310
310 311

GRANT COUNTY
STATE OF WEST VIRGINIA
Office of Assessor

DISTRICT **GRANT**
SHEET NO: 309
Date: Aerial Photography: November, 1961 Date,
Photo No. Scale

Legend

Boundary line
Edge of deposit or water
Cooperation line
District line
County line

Original lot line
Shaded lot number
Parcel, as lot number
Improvement
Railroad

Revisions

1	JULY 1982	TRL	12	EXCALIBUR GRAPHICS 7/83
2	8-18-78	PAK	13	EXCALIBUR GRAPHICS 1/84
3	4-10-78	TRC	14	EXCALIBUR GRAPHICS 4/84
4	3-27-78	TRC	15	EXCALIBUR GRAPHICS 12/84
5	3-17-78	TRC	16	EXCALIBUR GRAPHICS 2/85
6	11-30-80	TRL	17	EXCALIBUR GRAPHICS 2-85
7			18	EXCALIBUR GRAPHICS 7/85
8			19	EXCALIBUR GRAPHICS 7/85

KEY MAP

289 290
309 310
310 311

GRANT COUNTY
STATE OF WEST VIRGINIA
Office of Assessor

DISTRICT **GRANT**
SHEET NO: 310
Date: Aerial Photography: November, 1961 Date,
Photo No. Scale