


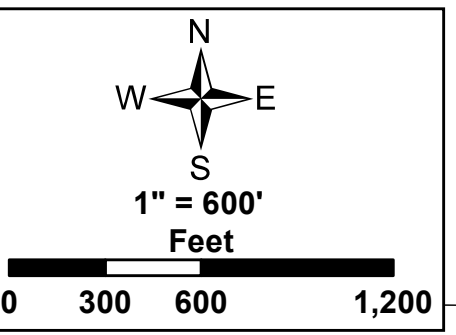

LEGEND


CORPORATE LIMITS
 FUTURE STREETS

SANITARY SEWER SYSTEM

MANHOLE
 AIR RELIEF MANHOLE
 LIFT STATION

8 IN.
 10 IN.
 12 IN.
 15 IN.
 18 IN.
 20 IN.

4 IN. FORCE MAIN
 6 IN. FORCE MAIN
 8 IN. FORCE MAIN

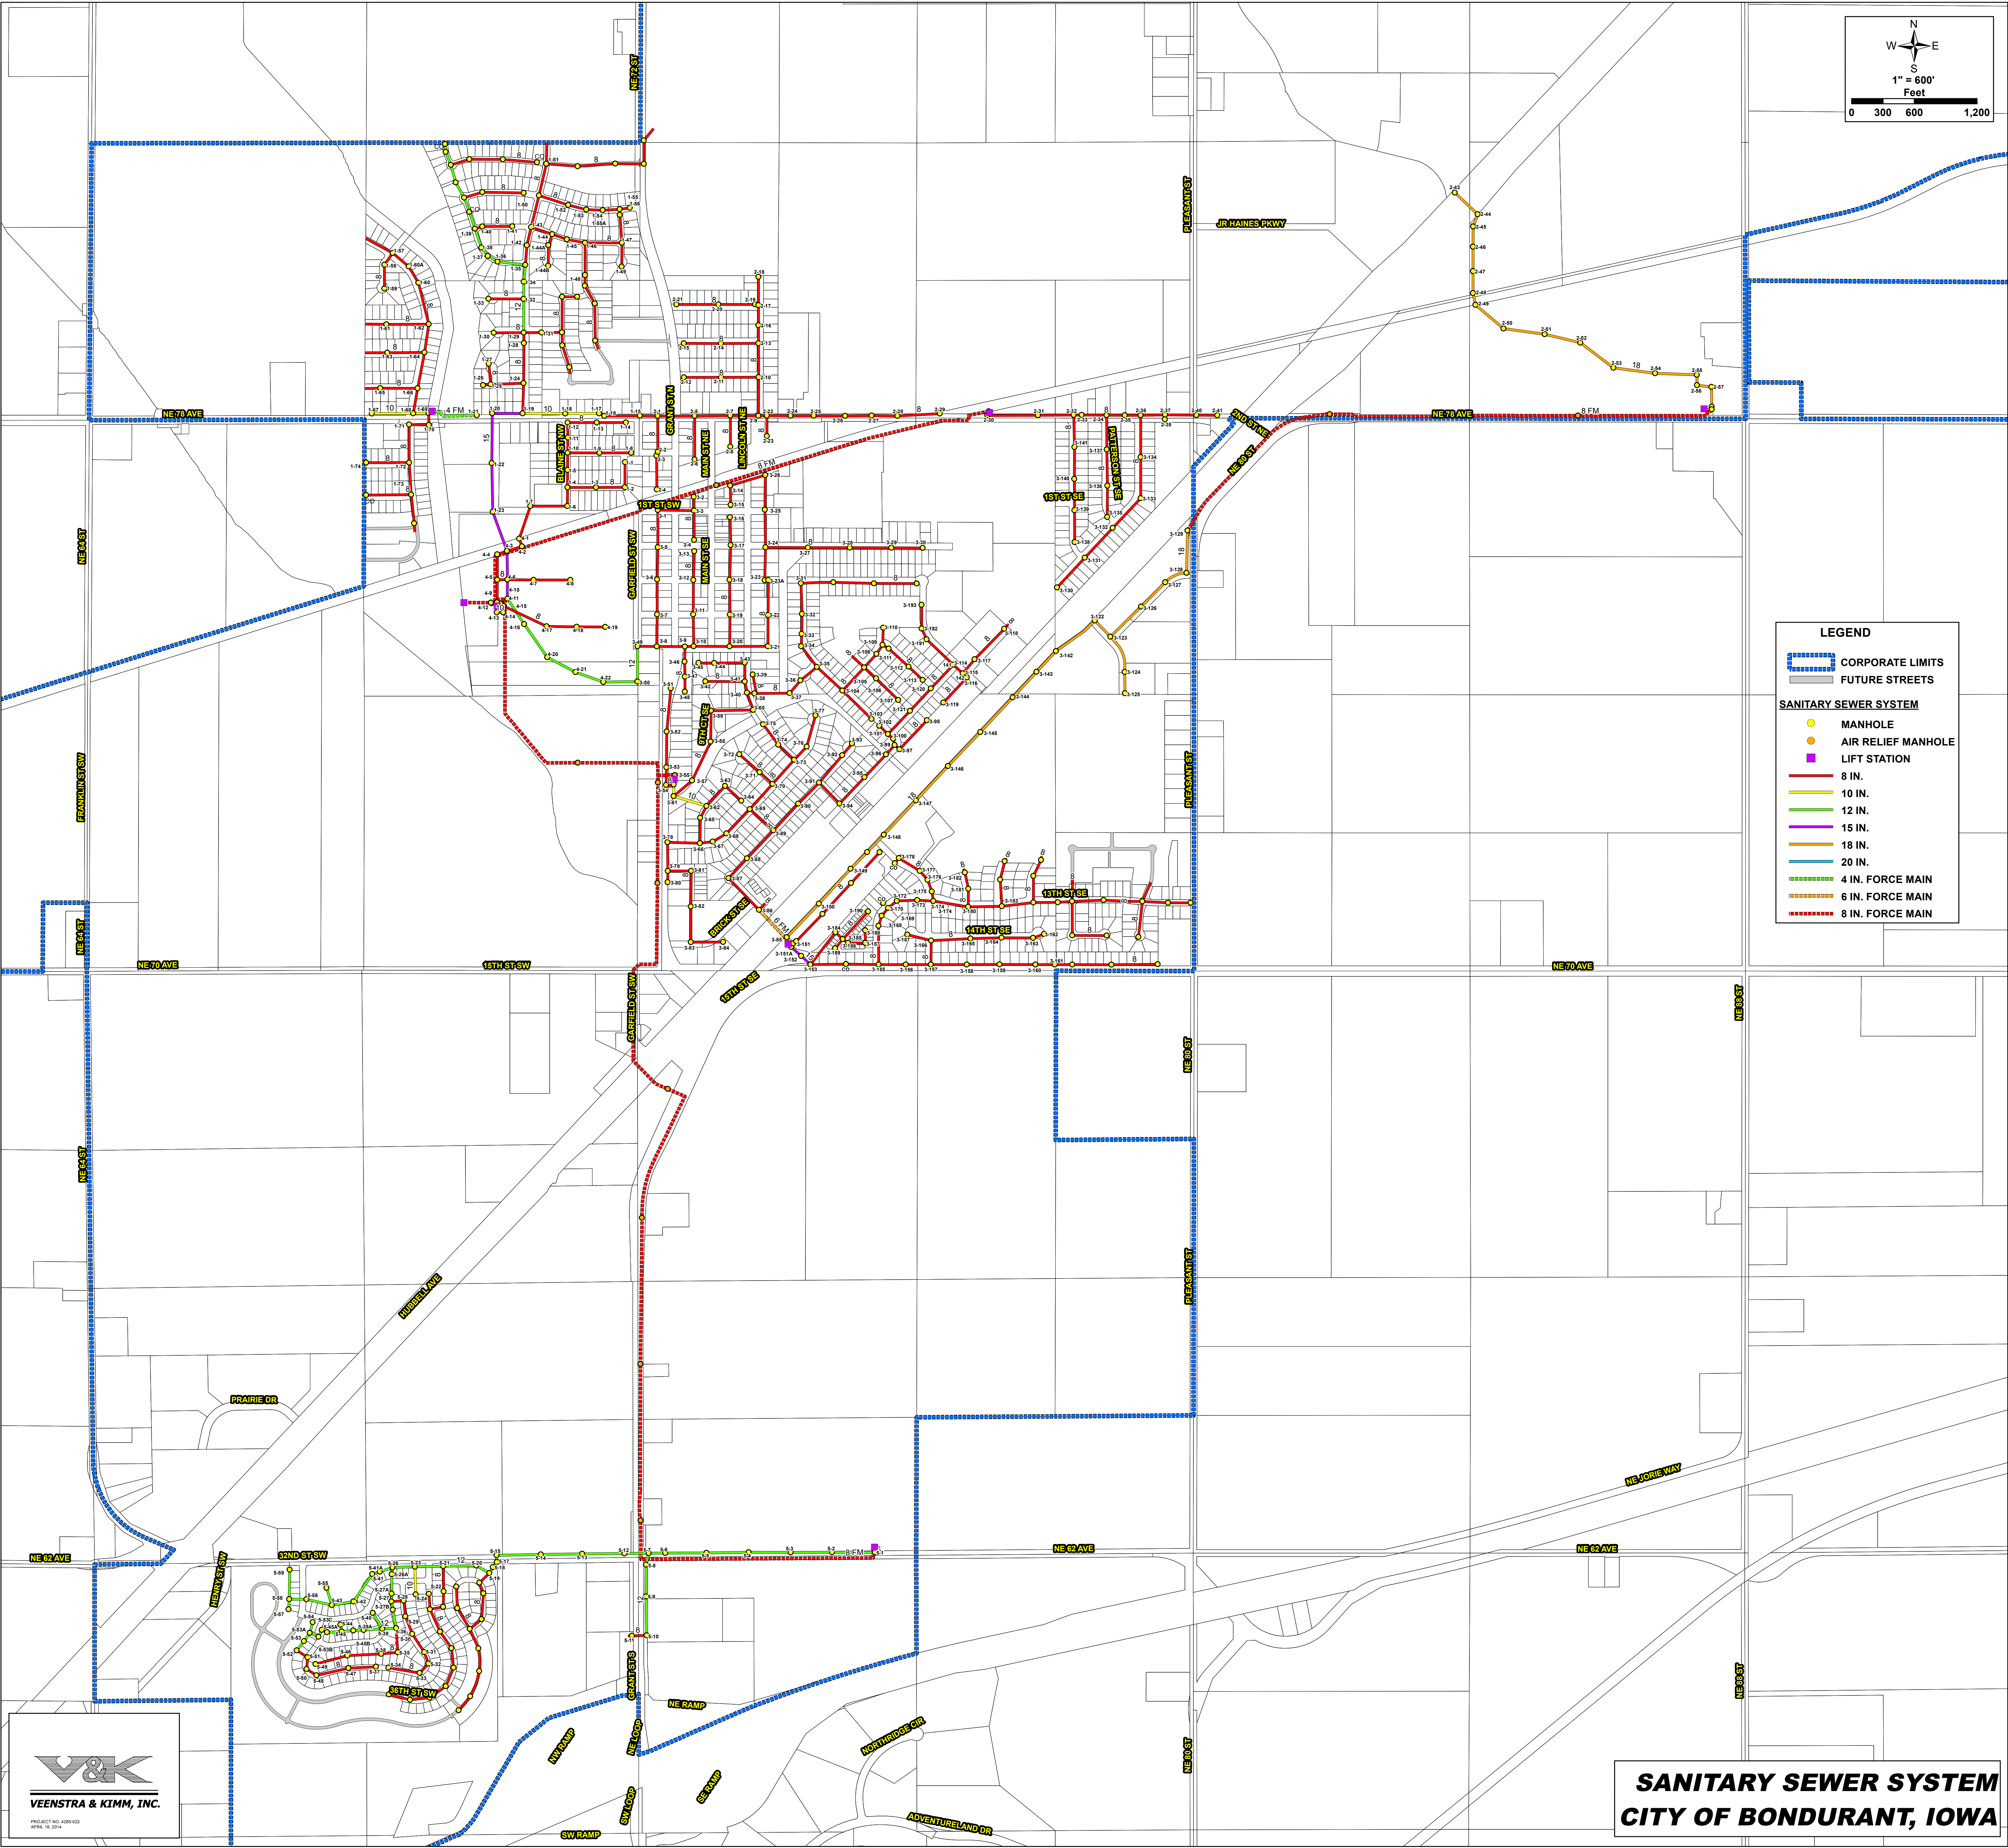

VEENSTRA & KIMM, INC.
PROJECT NO. 1435-022
APRIL 12, 2014

**SANITARY SEWER SYSTEM
CITY OF BONDURANT, IOWA**