


Conrad
3-25-77

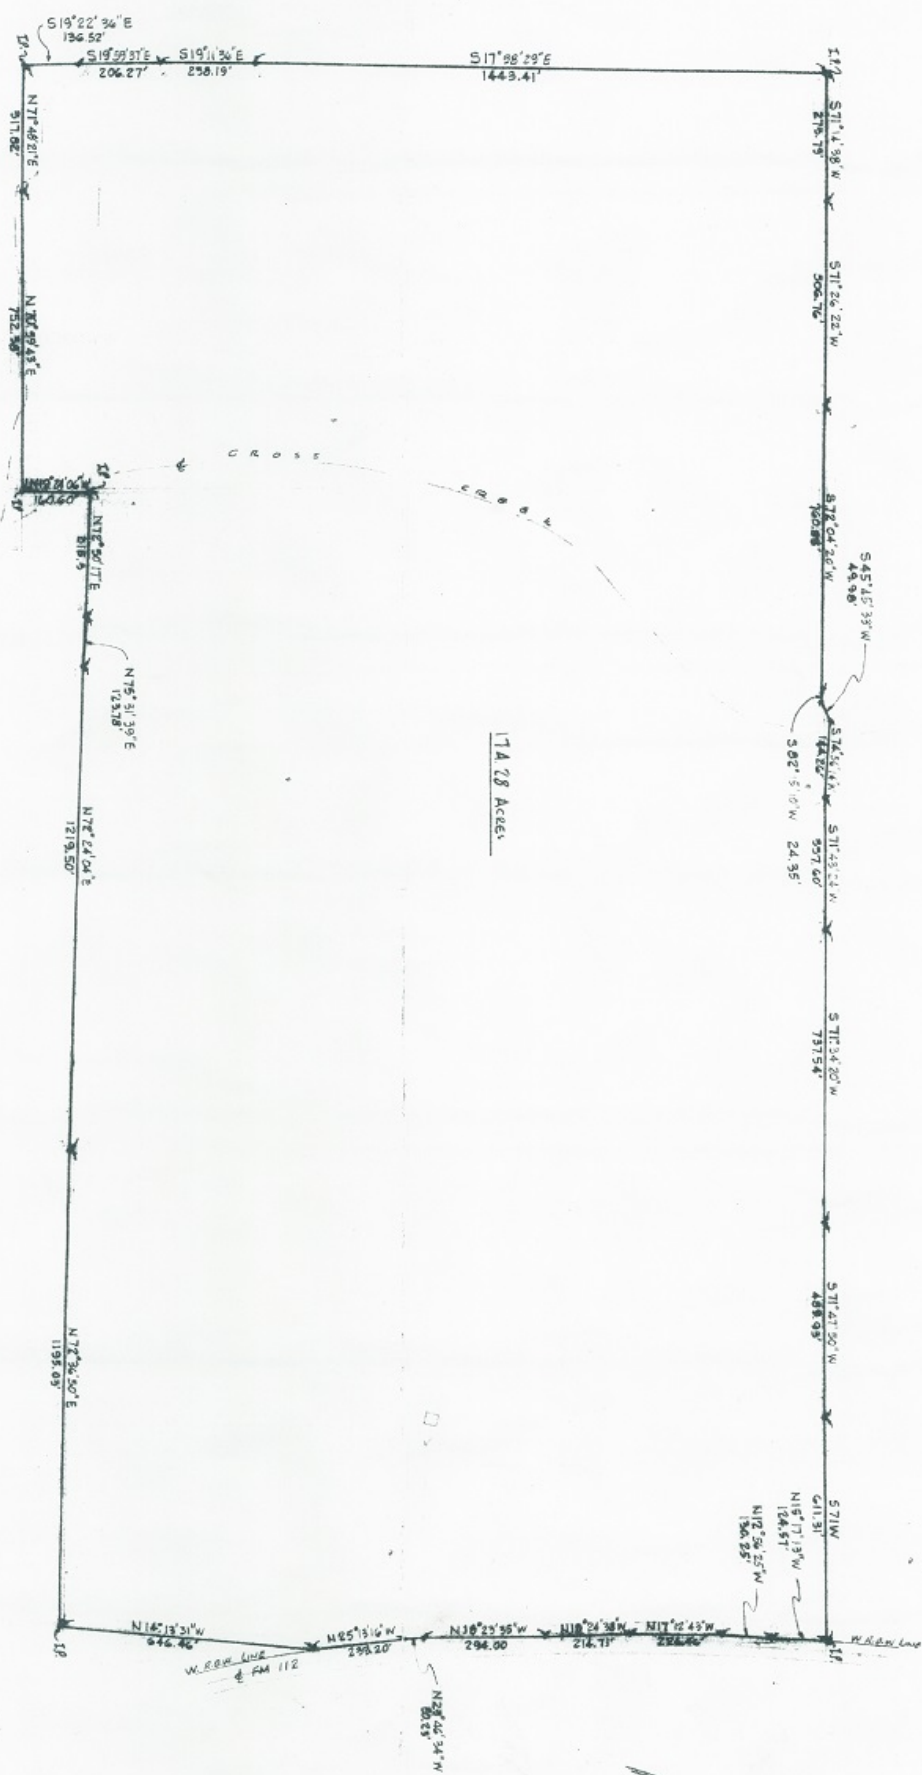

174.28 ACRES OF LAND CUT OF THE V.W. SWEARINGEN SURVEY LOCATED IN WILLIAMSON, LEB. AND MILAM COUNTIES, TEXAS, SAID TRACT BEING THE SAME PROPERTY DESCRIBED IN A DEED FROM H. P. ROE TO C.B. ROE RECORDED IN VOL. 34, PAGE 487 OF THE DEED RECORDS OF LEB. COUNTY, TEXAS, SAID TRACT BEING RECORDED AS THE C.B. ROE PROPERTY IN THE FIELD NOTES OF J.L. FRANKENY RE. SURVEYOR.

SCALE: 1"=200'
DATE: MARCH 23, 1978
J.L. FRANKENY
RPE NO. 304177