




CONSERVATION PLAN MAP
 UNITED STATES DEPARTMENT OF AGRICULTURE
 SOIL CONSERVATION SERVICE
 cooperating with Mitchell
 Soil Conservation District Weston
 Owner B. F. Dail
 Operator Mitchell
 Plan No. 0 Date 270
 Scale 1" = 660' Acres 270
 Photo No. B&K-158, 2K-159
3K-8, 3K-9

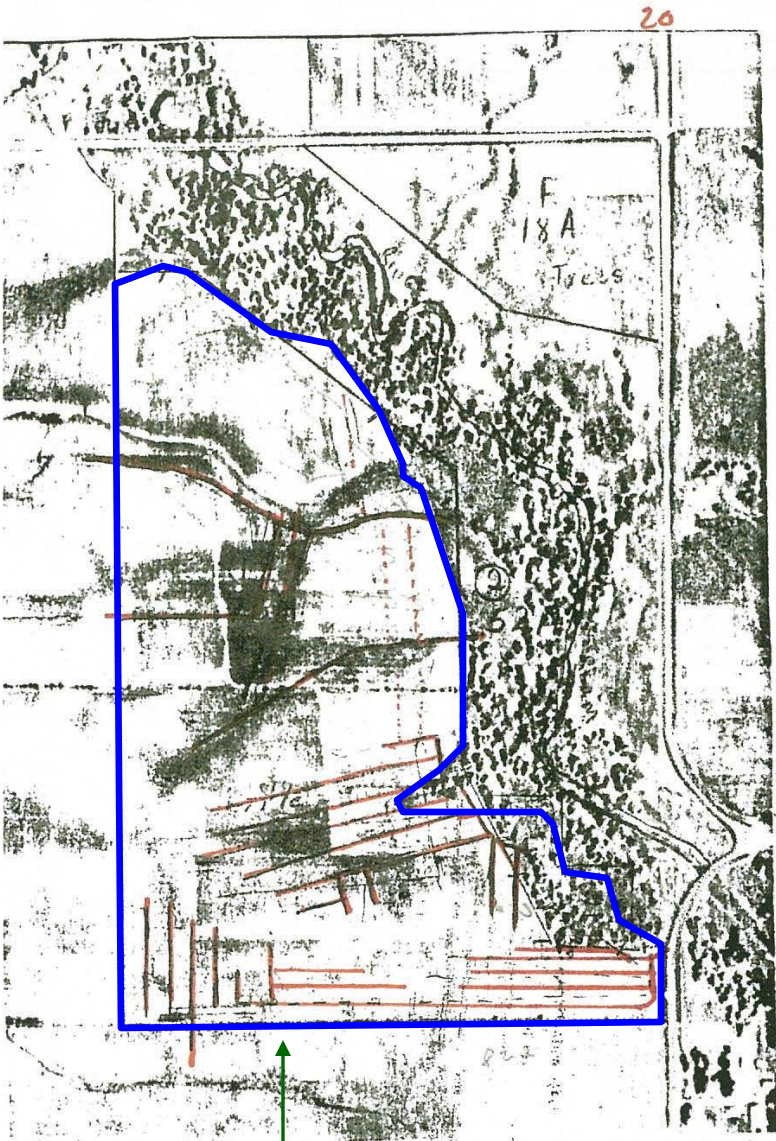

Parcel 1

Parcel 3

Parcel 2

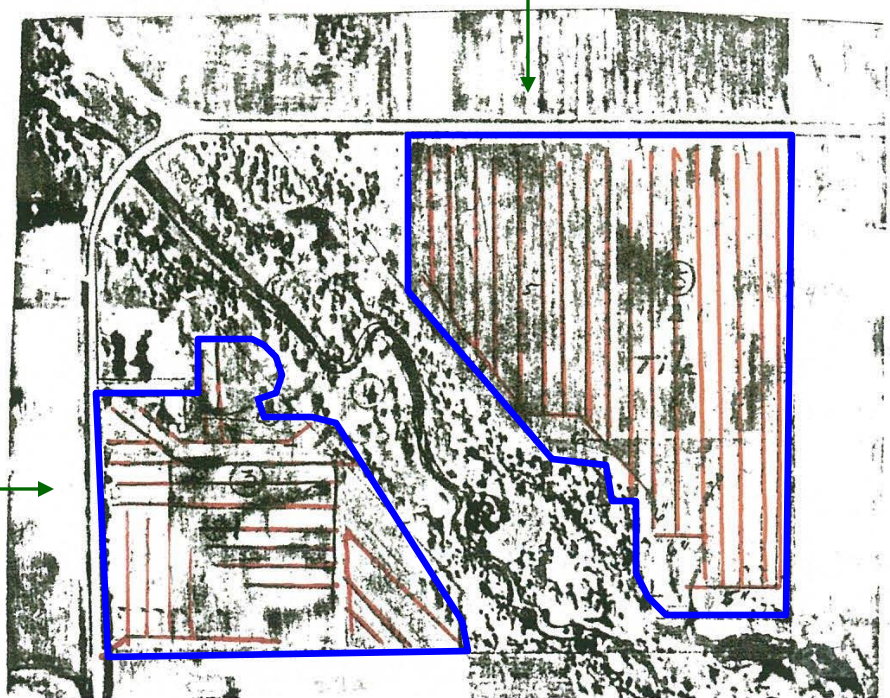

JOHANN'S TILING INC



Johanns Tiling

New Haven, Iowa



Parcel 1

Date: 1997


Name: Weston Birdsell

Title _____

Existing Tile - - - -

Waterways


Boundary Lines -x-----x-

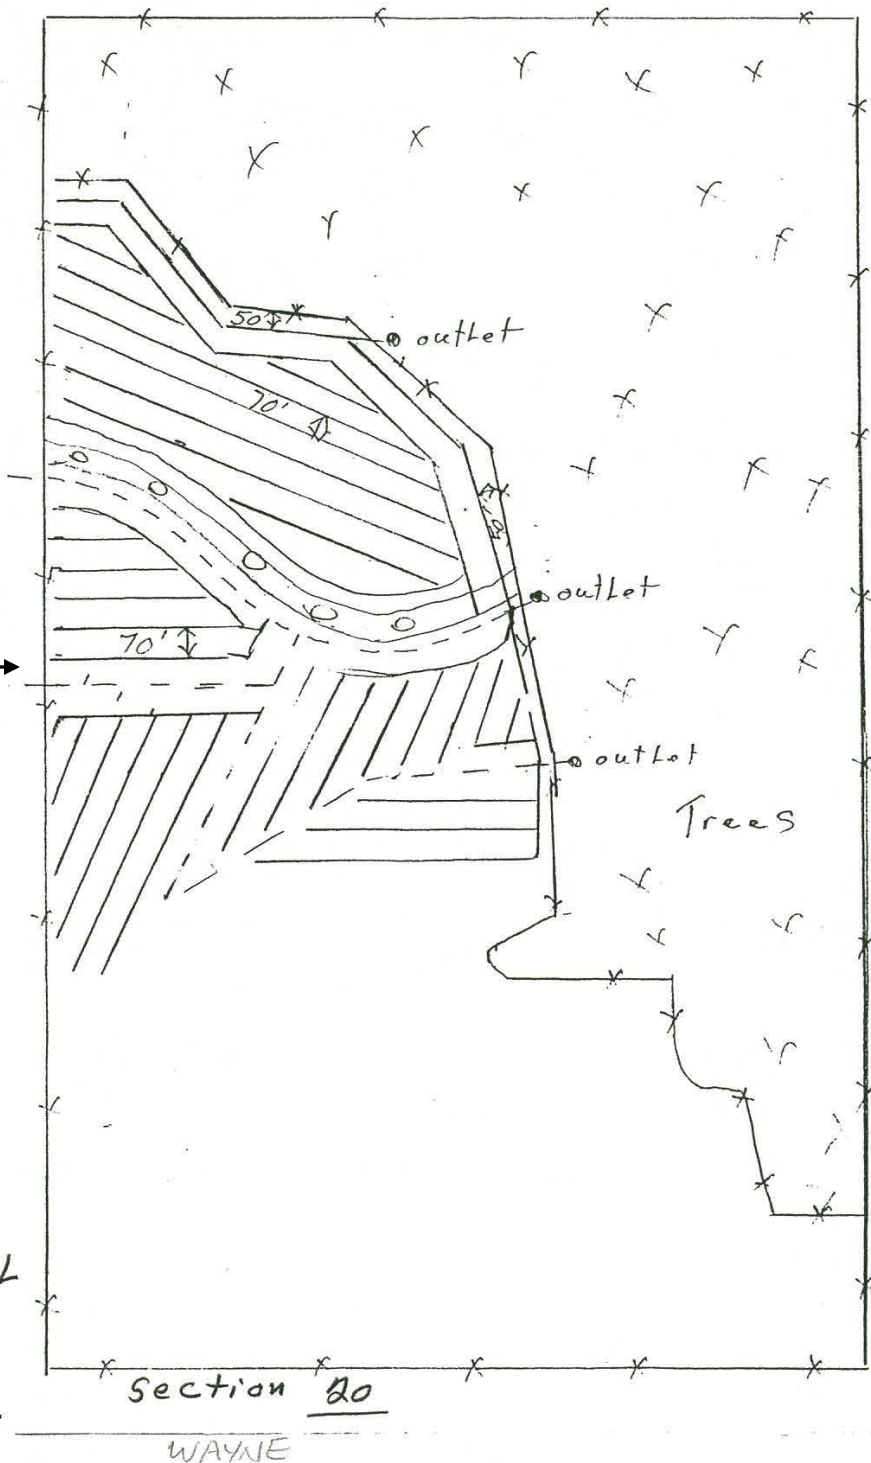

P.O. Box 912
Iowa City, Iowa 52240
Phone (319) 338-9448



P.O. Box 120
Cresco, Iowa 521
Phone (319) 574-31

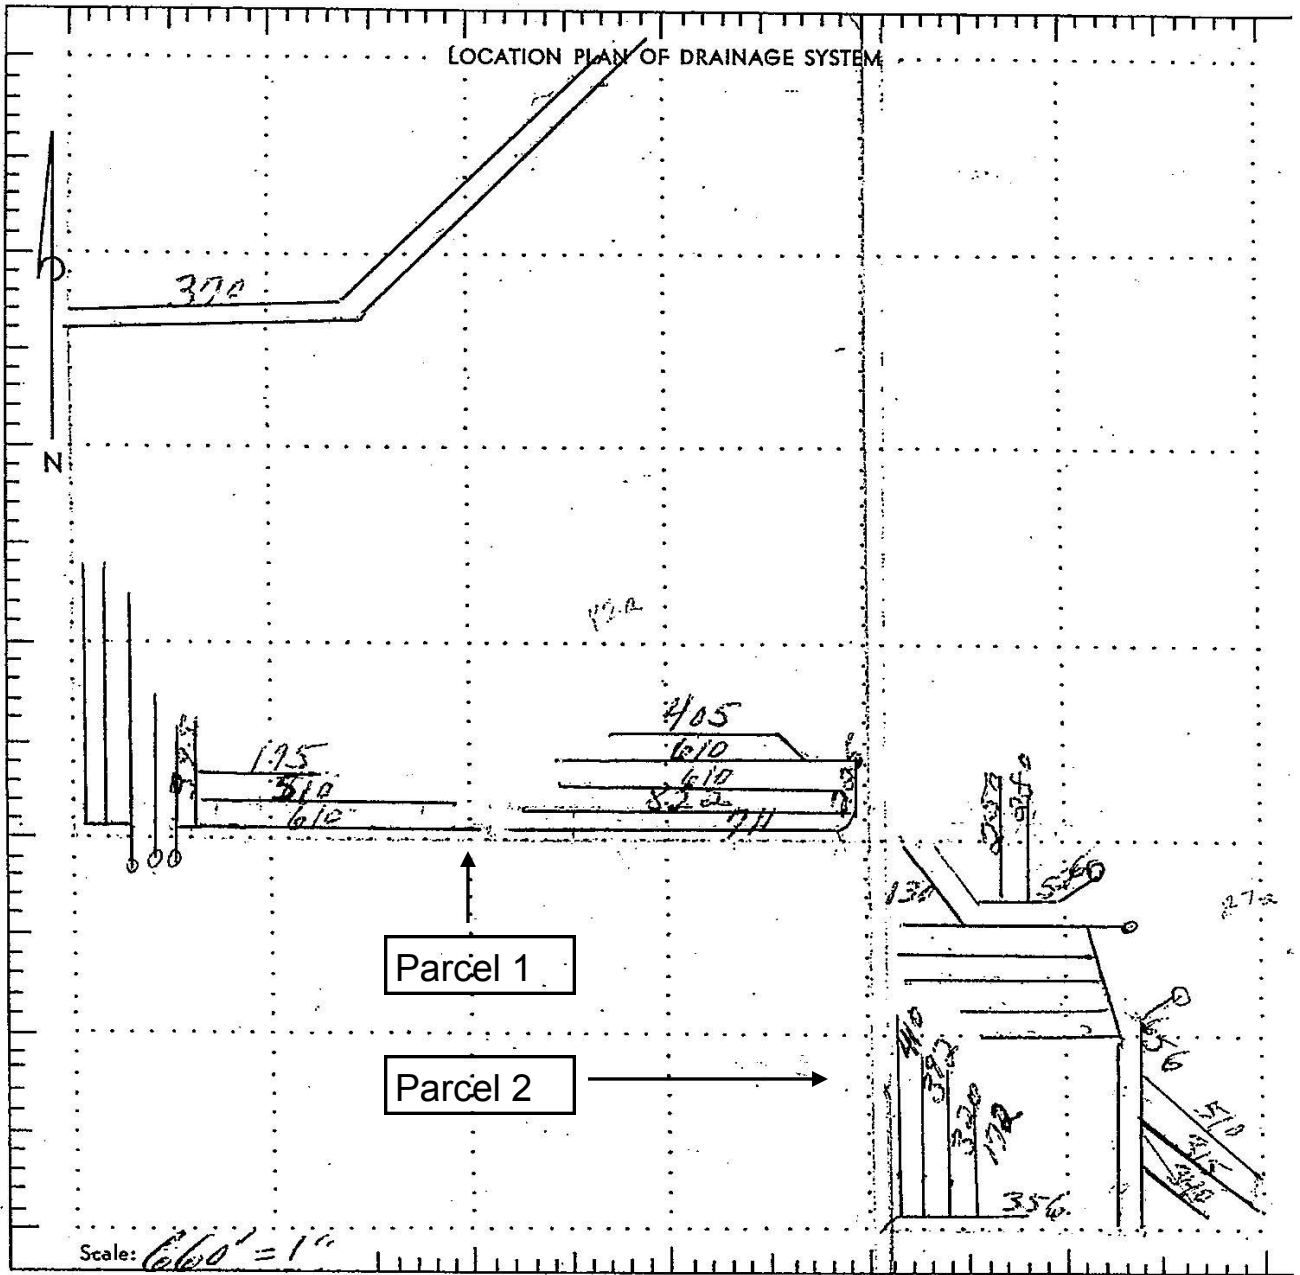

— LEGEND —

Permanent Fence X X X X
Existing Drain Line O O O O
Proposed Tile Line O O O O

Spacing 80'

MATERIAL NEEDS

10, 120'

4 - 6" x 16' outlet p.

OWNER Weston Birdsell