



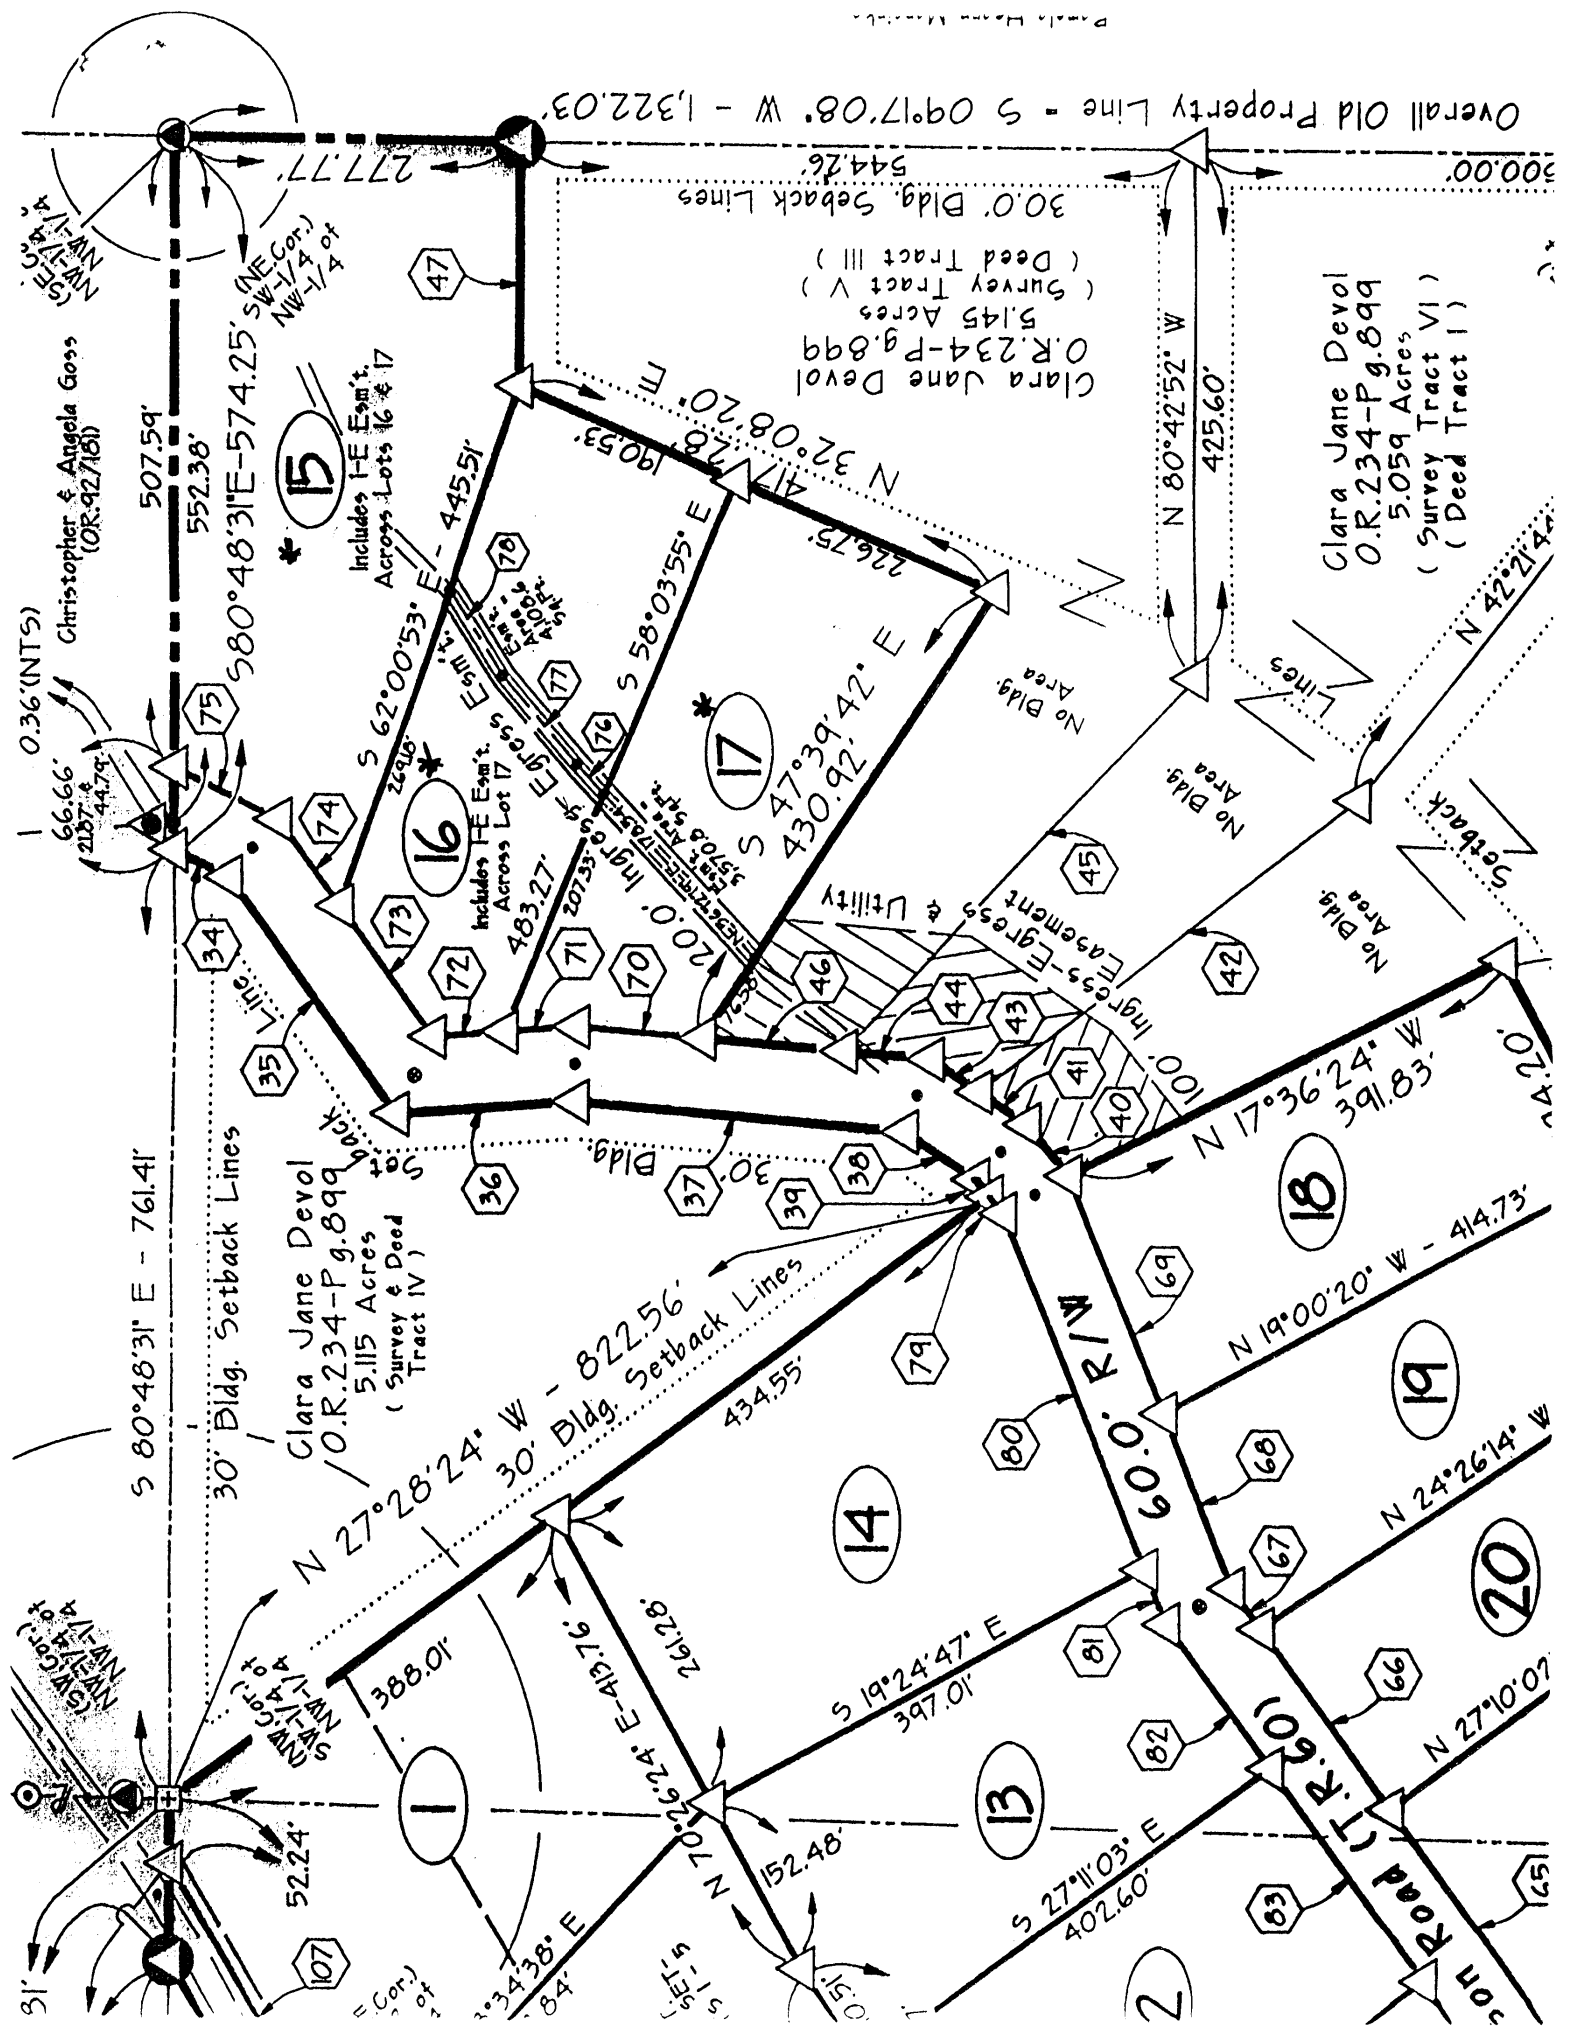


Seymour & Associates

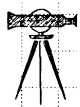

830 West Hunter Street
Logan, Ohio 43138
740-385-4349
FAX: 740-385-5954

**SURVEYING
ENGINEERING**

email: seysurv@hocking.net

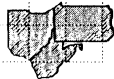


PLAT OF SURVEY

Situated in the Southwest quarter of the
Northwest quarter of Section 32, T-14-N,
R-17-W, Falls Township, Hocking County, Ohio

.714 AC.

FALLS 32

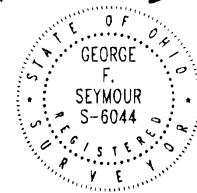

DATE:
2-27-04

DRAWN BY:
RAC

JOB #:
F31041


FOR: Dannie Devol

BASIS OF BEARINGS:

Bearings derived from monumentation found on the North line of the Southwest quarter of the Northwest quarter of Section 32 as bearing North 80 degrees 48 minutes 31 seconds West and are for the determination of angles only.

REFERENCES:

County tax maps
Deeds as noted
Previous surveys

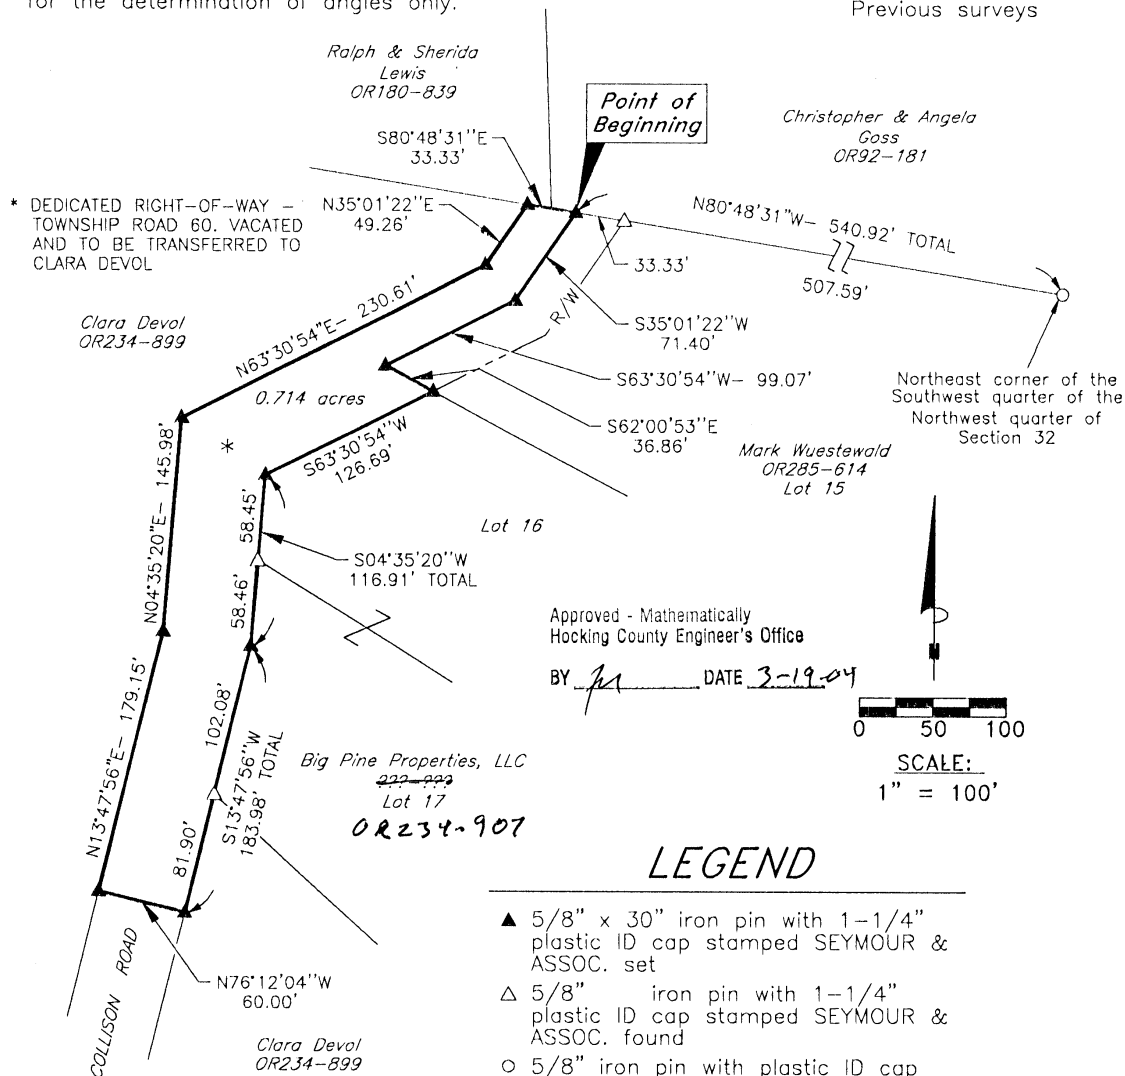

LEGEND

- ▲ 5/8" x 30" iron pin with 1-1/4" plastic ID cap stamped SEYMOUR & ASSOC. set
- △ 5/8" iron pin with 1-1/4" plastic ID cap stamped SEYMOUR & ASSOC. found
- 5/8" iron pin with plastic ID cap stamped VISTA-6378 found

I HEREBY CERTIFY THAT THIS PLAT WAS PREPARED FROM AN ACTUAL FIELD SURVEY OF THE PREMISES IN FEBRUARY OF 2004 AND FROM EXISTING PUBLIC RECORDS AND THAT SAID PLAT CORRECTLY SHOWS THE LIMITS OF THE PARCEL TO BE CONVEYED.

THIS CERTIFICATION WAS MADE BY ME ON THIS 9 DAY OF MARCH, 2004.

George F. Seymour

GEORGE F. SEYMOUR
OHIO PROFESSIONAL SURVEYOR NO. 6044

©2004 SEYMOUR & ASSOCIATES