


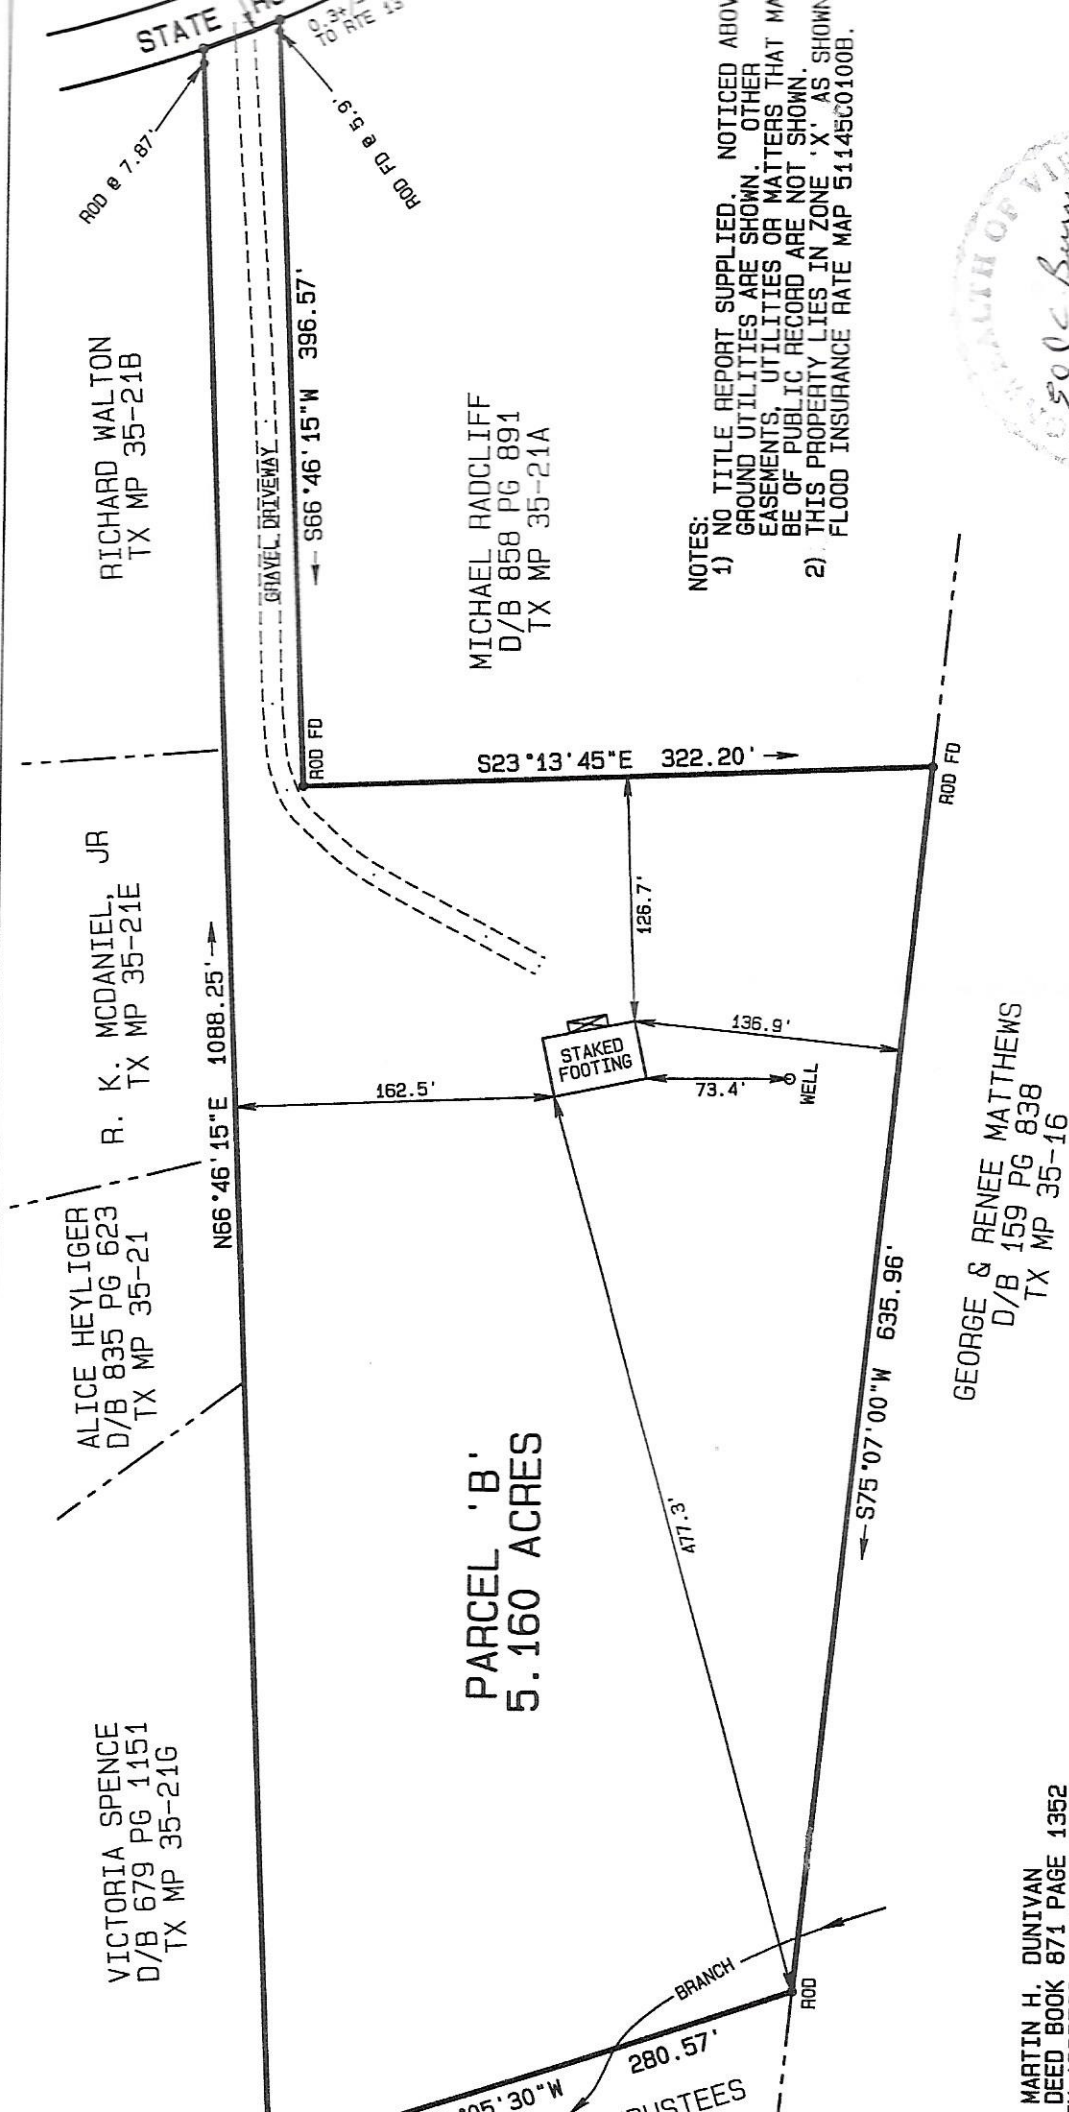

NOTES:
1) NO TITLE REPORT SUPPLIED. NOTICED ABOVE
GROUND UTILITIES ARE SHOWN. OTHER
EASEMENTS, UTILITIES OR MATTERS THAT MAY
BE OF PUBLIC RECORD ARE NOT SHOWN.
2) THIS PROPERTY LIES IN ZONE 'X' AS SHOWN
FLOOD INSURANCE RATE MAP 51145C0100B.



**AS STAKED BUILDING PLAN FOR
1537 BALLSVILLE ROAD**


MACON DISTRICT, POWHATAN COUNTY, VIRGINIA

MARTIN H. DUNIVAN
DEED BOOK 871 PAGE 1352
PROPERTY ADDRESS: 1537 BALLSVILLE ROAD
PO BOX 35 PARCEL 21 I

DATE: **SEPTEMBER 7, 2015**

GRAPHIC SCALE

1"=100'

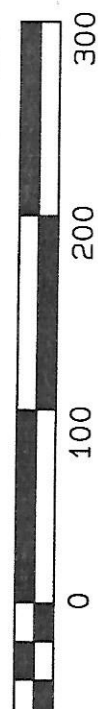

BURRUS LAND SURVEY, LLC

PO BOX 28 POWHATAN VA 23139 PH: (804) 598-7697