


CARROLL LAND SURVEYING
495 EAST MAIN STREET, SUITE 1
HOHENWALD, TN 38462
PHONE: (931)796-1654
FAX: (931)796-1651
EMAIL: csurvey@bellsouth.net

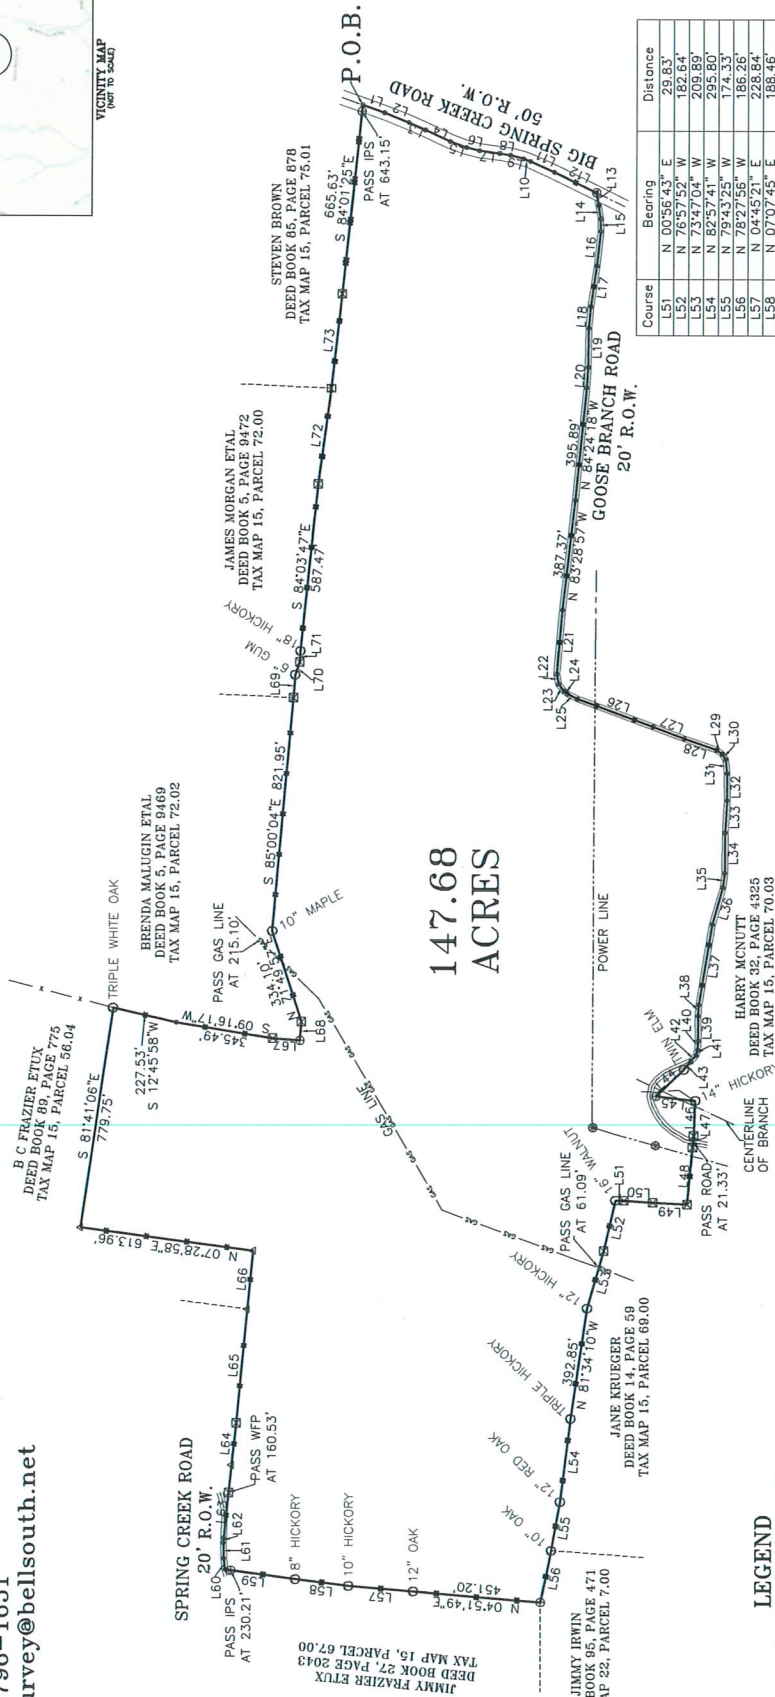

147.68
ACRES


- LEGEND**
- P.O.B. = POINT OF BEGINNING
 - R.O.W. = RIGHT OF WAY
 - ⊕ = IRON PIN SET
 - ⊙ = MAGNAIL
 - ⊗ = TREE
 - ⊠ = WOOD FENCE POST
 - △ = AXLE
 - ⊞ = STEEL FENCE POST

CERTIFICATION

I, KENNETH CARROLL, LICENSED LAND SURVEYOR, DO HEREBY CERTIFY THAT THIS PLAT WAS PREPARED IN ACCORDANCE WITH THE RULES AND REGULATIONS OF THE BOARD OF LAND SURVEYORS OF THE STATE OF TENNESSEE, AND THAT THE RATIO OF PRECISION OF THE UNADJUSTED SURVEY WAS 1:11,459 + AS SHOWN HEREON.

Kenneth Carroll
KENNETH CARROLL
TENN. REG. NO. 1535

Course	Bearing	Distance
L51	N 00°56'43" E	29.83'
L52	N 76°57'52" W	182.64'
L53	N 73°47'04" W	209.89'
L54	N 82°57'41" W	295.80'
L55	N 79°43'25" W	174.33'
L56	N 78°27'56" W	186.26'
L57	N 04°45'21" E	228.84'
L58	N 07°07'45" E	188.46'
L59	N 07°40'07" E	249.75'
L60	N 82°27'08" E	39.48'
L61	N 89°55'47" E	54.48'
L62	S 81°37'33" E	16.65'
L63	S 81°37'33" E	148.62'
L64	S 83°49'52" E	448.62'
L65	S 84°37'25" E	403.16'
L66	S 84°10'13" E	205.98'
L67	S 03°43'31" W	95.97'
L68	S 85°44'31" E	66.01'
L69	S 85°31'33" E	80.73'
L70	S 69°20'15" E	46.68'
L71	S 87°46'10" E	39.81'
L72	S 82°15'05" E	339.23'
L73	S 83°39'16" E	333.66'

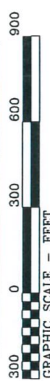

SURVEY FOR
DOROTHY KIRKPATRICK
APPROVED BY: *Kenneth Carroll*
DATE: 9/4/14
DRAWN BY: *Wade G.*
REvised: 11/12/14
5TH CIVIL DISTRICT - HICKMAN COUNTY, TN
JOB NAME: *HICKMAN*
JOB NO.: *(B4)*
REF: DEED BOOK T2, PAGE 413
TAX MAP 15, PARCEL 71.00

Course	Bearing	Distance
L26	S 19°43'57" W	285.19'
L27	S 20°32'12" W	118.95'
L28	S 20°32'12" W	20.04'
L29	S 18°56'58" W	22.04'
L30	S 18°56'58" W	22.04'
L31	S 57°43'59" W	22.98'
L32	S 84°01'51" W	48.99'
L33	S 89°20'24" W	95.45'
L34	N 89°41'28" W	113.04'
L35	N 82°33'46" W	50.51'
L36	N 73°57'46" W	134.99'
L37	N 80°43'34" W	285.80'
L38	N 85°11'27" W	38.55'
L39	S 89°03'14" W	87.23'
L40	N 86°14'42" W	33.37'
L41	N 72°12'12" W	9.37'
L42	N 72°12'12" W	26.71'
L43	N 51°07'30" W	36.95'
L44	N 43°30'46" W	136.56'
L45	S 06°26'57" W	139.93'
L46	N 87°35'22" W	122.91'
L47	N 84°52'31" W	41.98'
L48	N 84°24'05" W	200.26'
L49	N 02°35'23" E	121.16'
L50	N 03°59'52" E	102.94'

Course	Bearing	Distance
L1	S 19°29'44" W	81.43'
L2	S 21°11'14" W	92.99'
L3	S 23°48'37" W	63.78'
L4	S 23°48'37" W	63.78'
L5	S 20°00'40" W	88.43'
L6	S 13°17'50" W	47.57'
L7	S 07°19'13" W	71.68'
L8	S 09°17'28" W	39.35'
L9	S 15°31'07" W	46.67'
L10	S 19°36'04" W	26.38'
L11	S 24°08'29" W	92.55'
L12	S 25°47'41" W	165.66'
L13	S 79°54'51" W	44.89'
L14	S 80°46'47" W	47.85'
L15	S 89°39'21" W	43.53'
L16	N 83°45'01" W	121.61'
L17	N 81°23'15" W	144.33'
L18	N 81°23'15" W	144.33'
L19	N 89°23'49" W	136.78'
L20	N 85°33'48" W	72.54'
L21	N 84°58'54" W	224.89'
L22	S 78°52'41" W	36.42'
L23	S 78°52'41" W	30.80'
L24	S 39°40'15" W	15.44'
L25	S 26°48'45" W	38.87'