
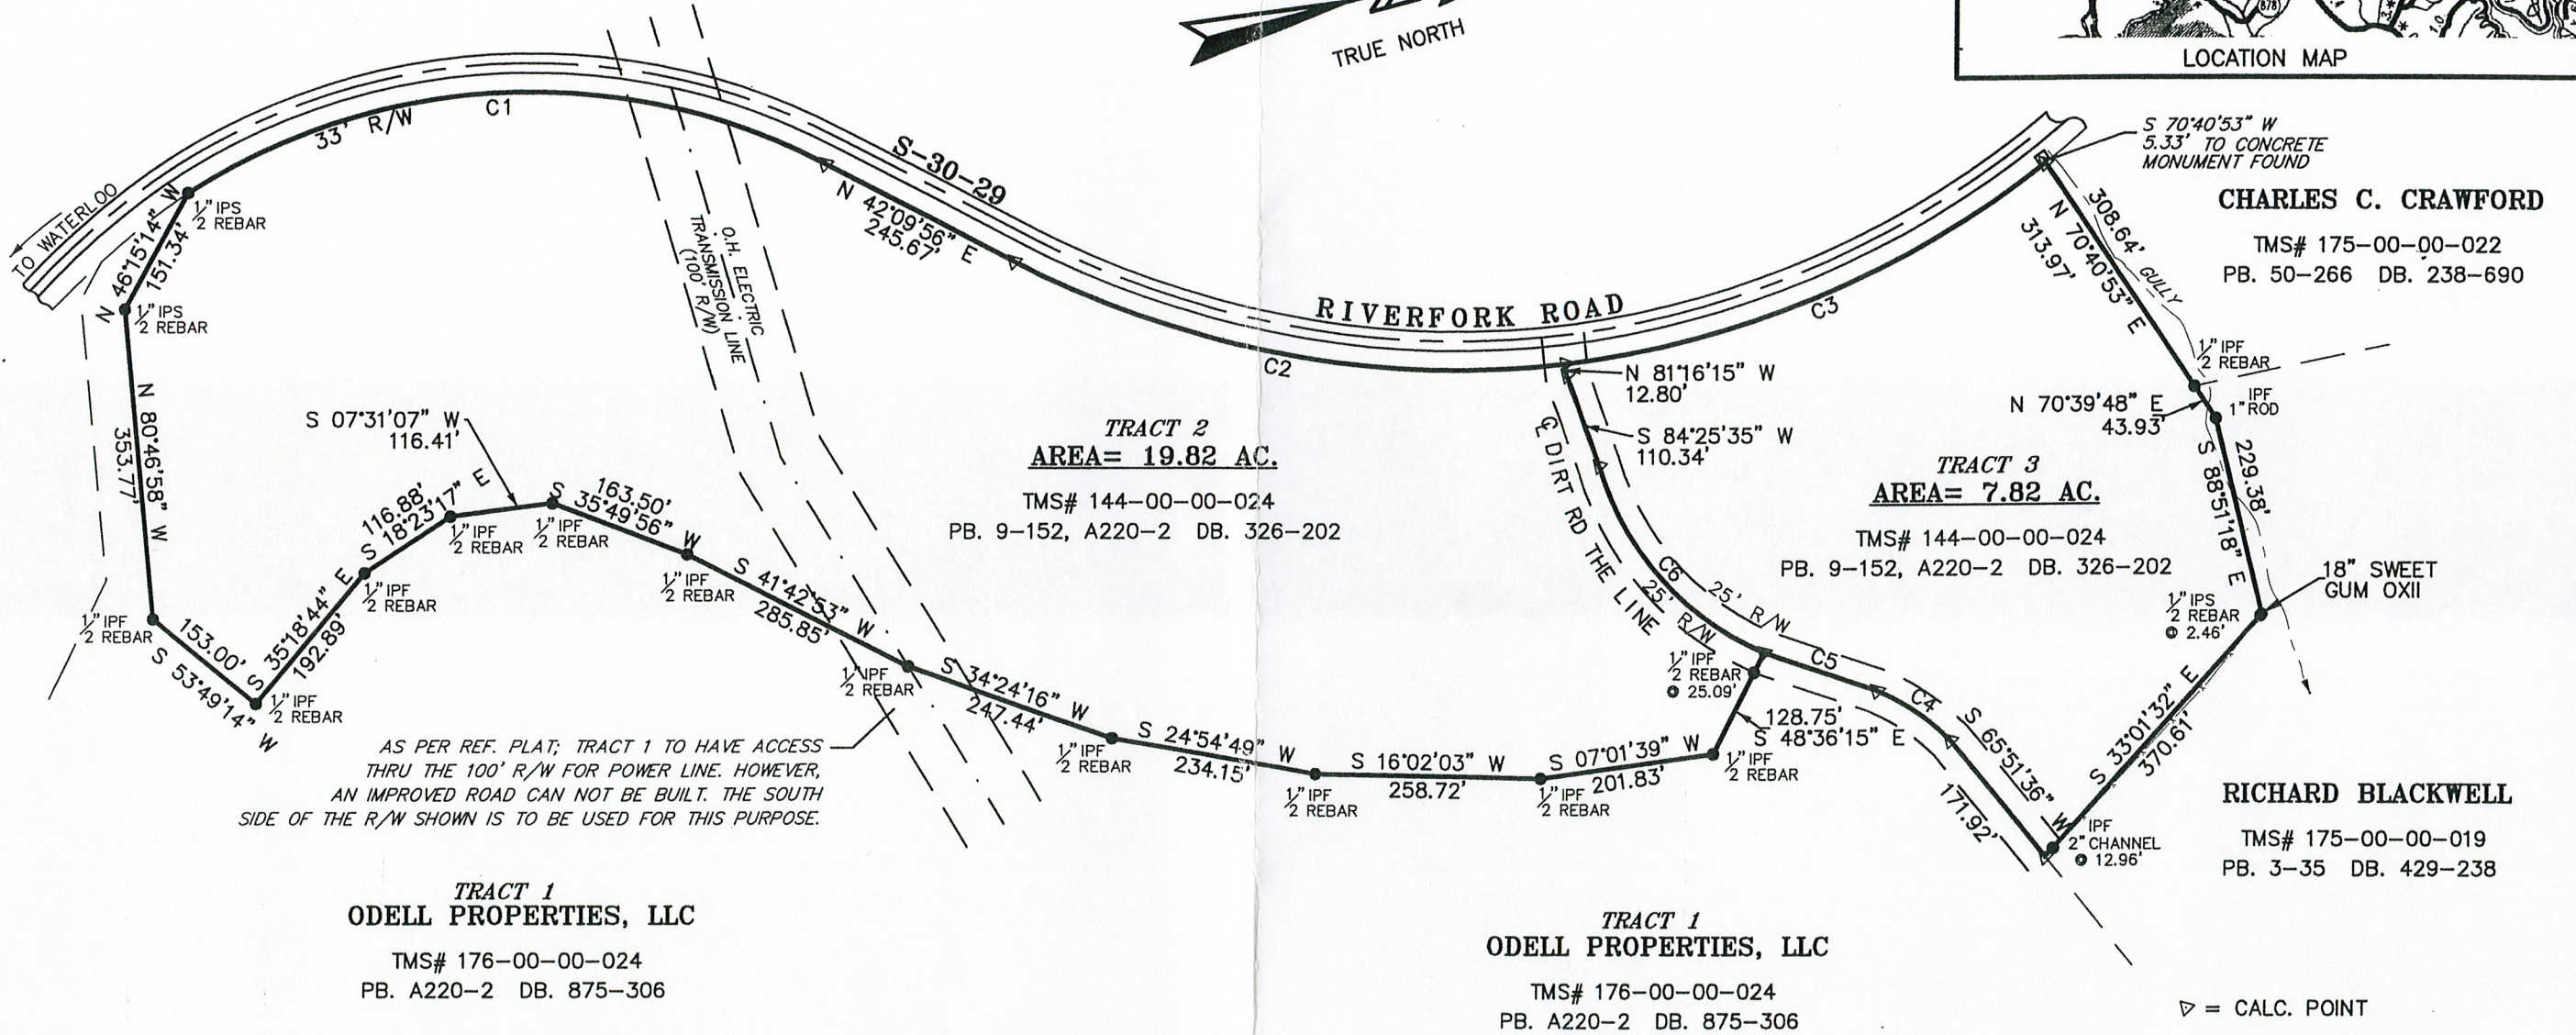


REF.: PLAT OF ODELL PROPERTIES, LLC. BY JOHN H. WELBORN, PLS. 03/04/1998.

NOTE: THIS IS A RESURVEY OF TRACT 2 & 3 FROM ABOVE REF. PLAT.

NUMBER	DELTA ANGLE	CHORD DIRECTION	TANGENT	RADIUS	ARC LENGTH	CHORD LENGTH
C1	60°23'55"	N 12°22'47" E	420.54	722.58	761.71	726.93
C2	34°17'06"	N 25°25'30" E	334.66	1084.98	649.24	639.59
C3	31°40'21"	N 07°33'13" W	307.76	1084.98	599.77	592.16
C4	22°02'16"	S 49°18'11" W	51.42	264.06	101.56	100.94
C5	01°05'30"	S 33°44'34" W	67.78	7114.31	135.57	135.56
C6	49°27'51"	S 62°51'28" W	157.76	342.48	295.67	286.57

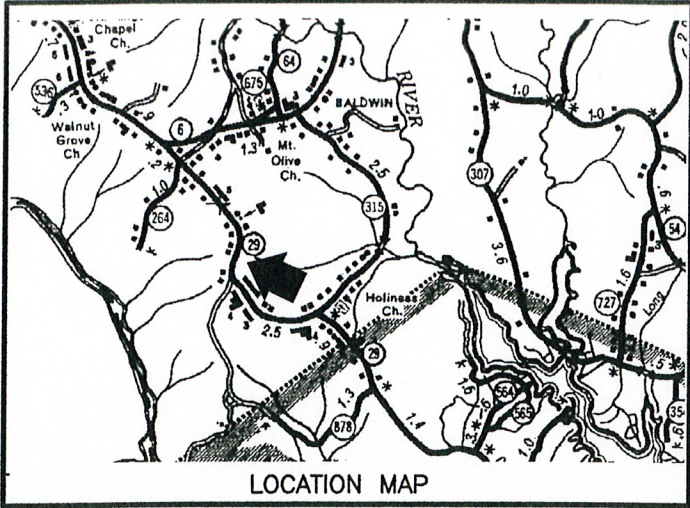


CERTIFICATION IS MADE TO PARTIES THAT REQUESTED SURVEY AND IS NON-TRANSFERABLE.

NO ABSTRACT OF TITLE, NOR TITLE COMMITMENT OR RESULTS OF A TITLE SEARCH WERE FURNISHED TO THE SURVEYOR. ALL DOCUMENTS OF RECORD REVIEWED ARE NOTED HEREON. THERE MAY EXIST OTHER DOCUMENTS OF RECORD THAT MAY EFFECT THIS PROPERTY.

I HEREBY STATE TO THE BEST OF MY KNOWLEDGE, INFORMATION, AND BELIEF, THE SURVEY SHOWN WAS MADE IN ACCORDANCE WITH THE REQUIREMENTS OF THE MINIMUM STANDARDS MANUAL FOR THE PRACTICE OF LAND SURVEYING IN SOUTH CAROLINA, AND MEETS OR EXCEEDS THE REQUIREMENTS FOR A CLASS "B" SURVEY AS SPECIFIED THEREIN.

SURVEY
MADE AT THE REQUEST OF
HOLMES TIMBER COMPANY, INC.
LOCATED ON S-30-29 (RIVERFORK ROAD)
WEST OF WATERLOO
LAURENS COUNTY
SOUTH CAROLINA
DR. NO.: 11450
REV.: _____

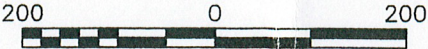

DATE: 8/ 9/2011
SCALE: 1"= 200 '
FIELD WORK: _____



RONALD LEE BURTON
S.C. REGISTERED LAND SURVEYOR
NO. 15509
219 TRESTLE ROAD
GREENWOOD, S.C. 29649
PHONE: 864-229-6256 229-5408