


Neat Retreats, Inc.
290/439

NOTE: Shaded area not properly covered in the Homer Feller chain of title deed descriptions, however this area appears to have been used and claimed by Feller and his predecessors in title. This Survey is based on the adjoining descriptions and claims. See also Quit-Claim Deeds: Murry Green to Homer Feller and Kenneth Ruggles to Homer Feller (to be recorded)

Kenneth Ruggles
221/322
285/139

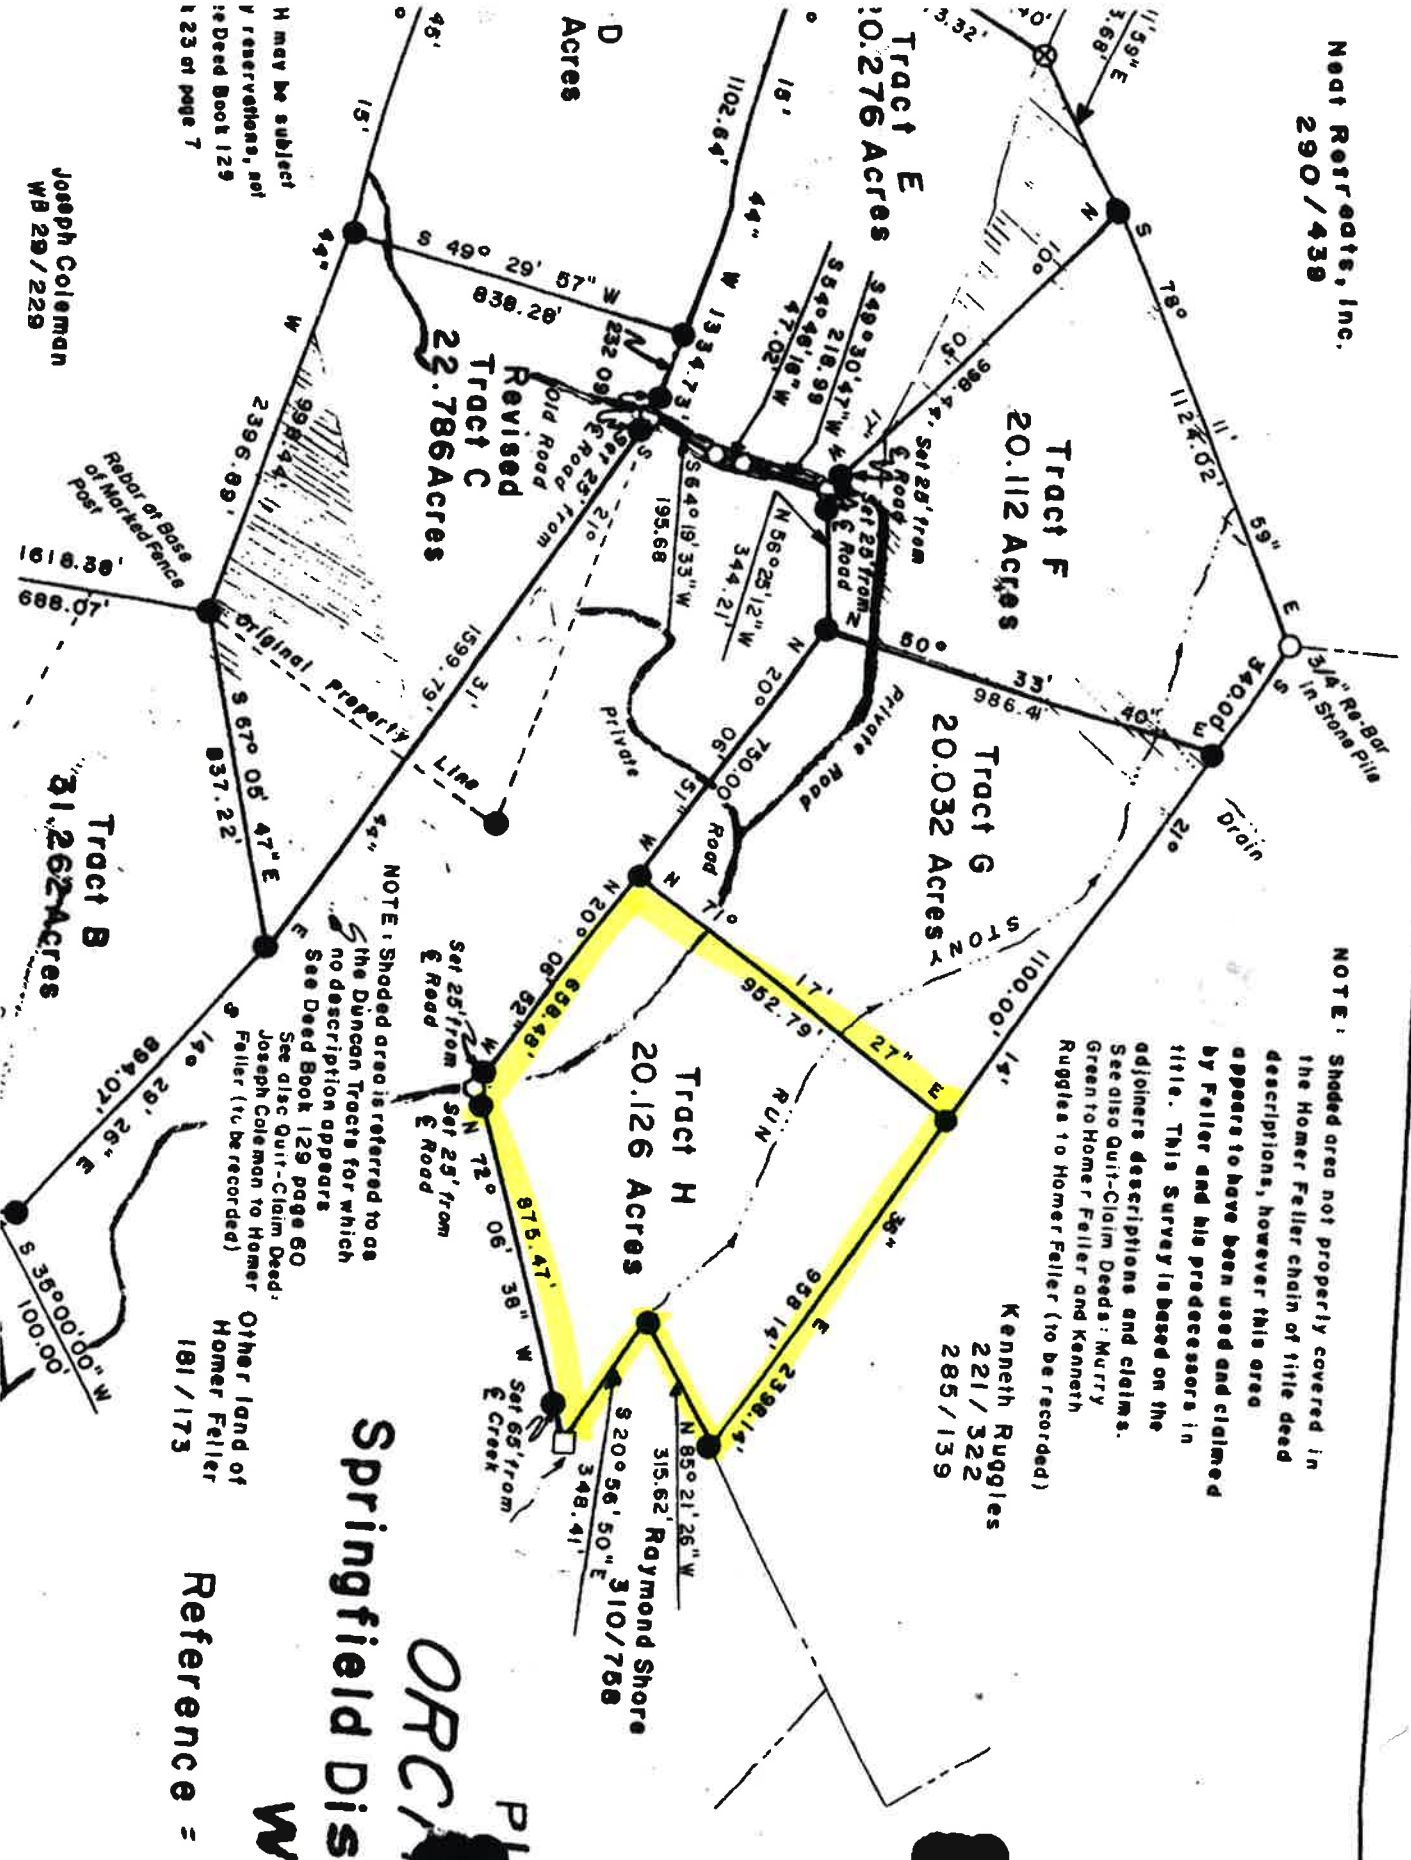

Springfield Dis

OPC

PL

Reference =


Other land of
Homer Feller
181/173

W

Joseph Coleman
WB 29/229

H may be subject
to reservations, not
in Deed Book 129
see page 7

Map

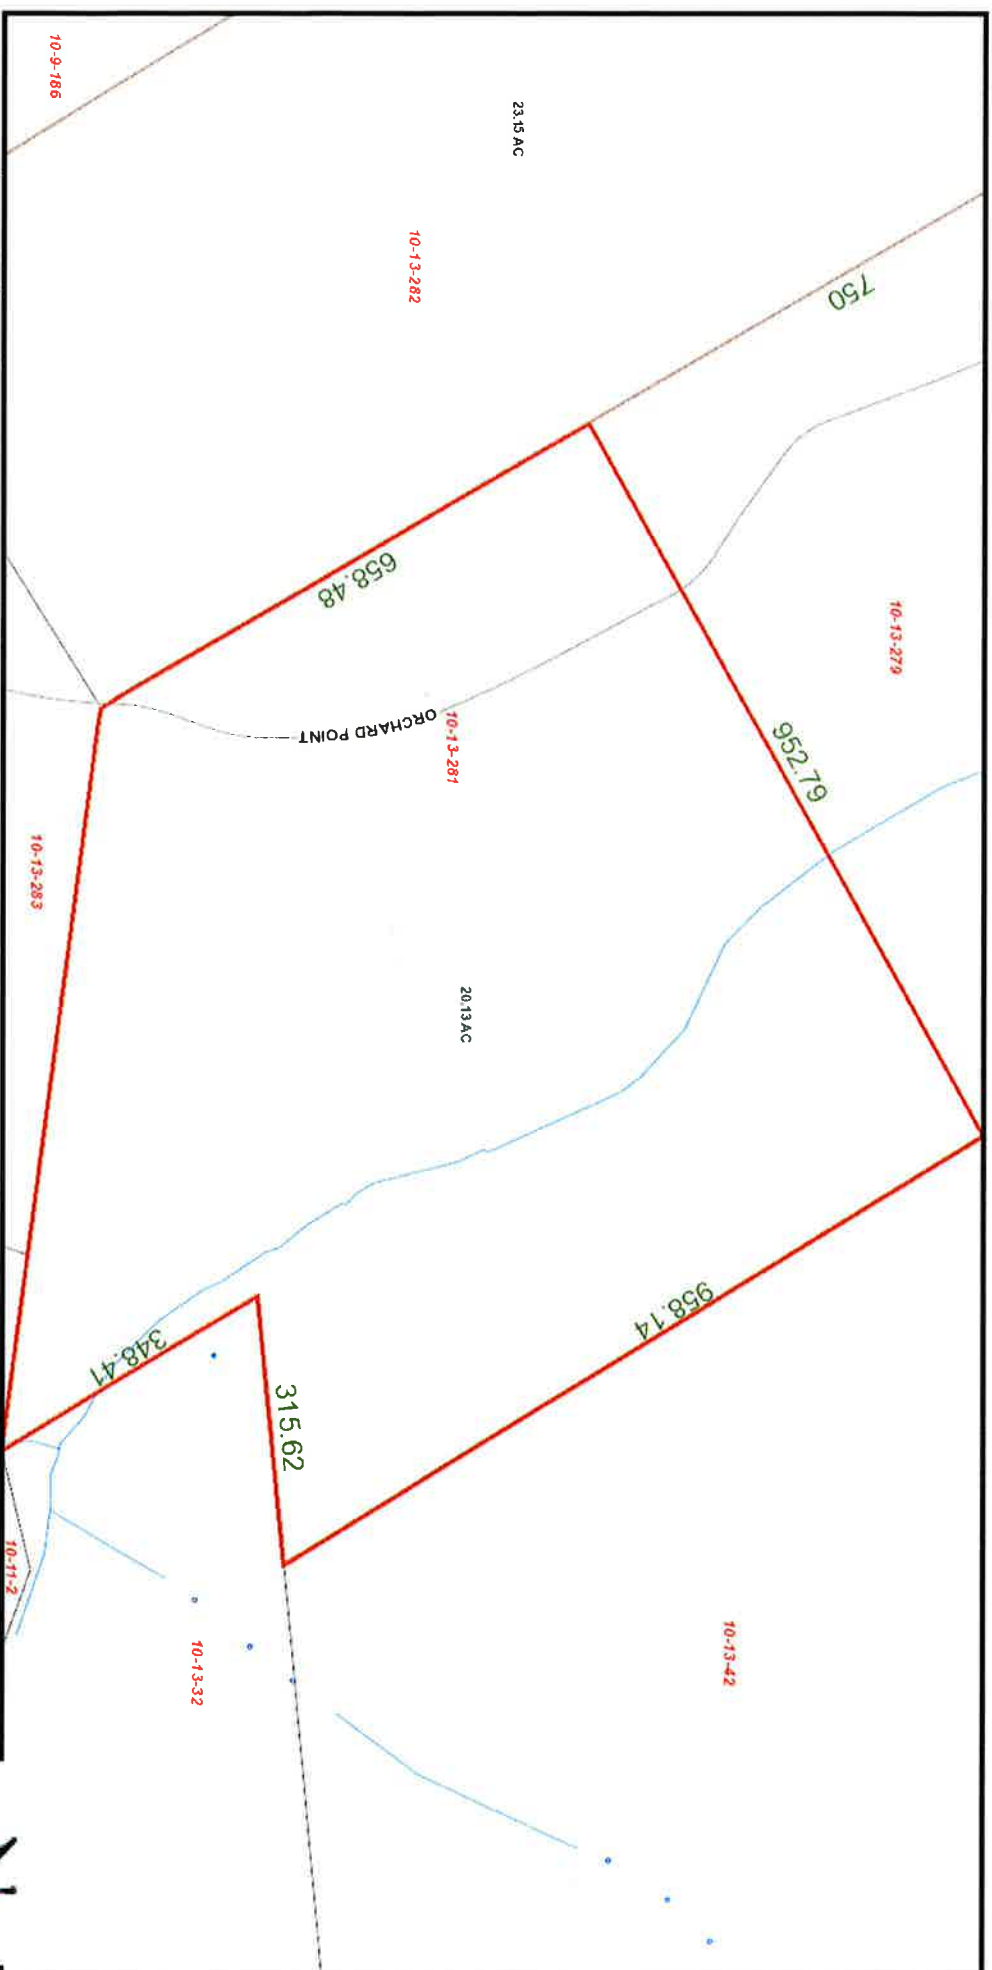

Scale = 1:2571

OWN1: BRISTOL GREGORY H & ADDR2: PO BOX 53
OWN2: ALEXANDER T
CAREOF:
PARID: 10 13028100000000
ADDR1:

