

PLAT OF SURVEY

PART OF THE
S1/2 SECTION 13, T19N, R11W
OF THE 2nd P.M.
VERMILION COUNTY, ILLINOIS

N

SCALE : 1" = 300'

LEGEND

- 5/8" X 24" IRON ROD SET WITH
L.S. 3106 IDENTIFICATION CAP
- IRON ROD OR PIPE FOUND
- FENCE POST
- (964.7') RECORD DISTANCE
- 963.24' MEASURED DISTANCE
- 270°20'18" MEASURED AZIMUTH (DIRECTION)
- BOUNDARY OF SURVEY

THIS WILL FURTHER STATE

That the above plat is a true and correct representation
of said survey as made under my direction and supervision.
Dimensions are shown in feet, tenths, and hundredths.
This professional service conforms to the current Illinois
minimum standards for a boundary survey.


Signed and dated in Chrisman, Illinois, this 4th day
of August, 2015.

S.W. ROSS LAND SURVEYING
SURVEYING & MAPPING
222 N. ALABAMA ST.
CHRISMAN, ILLINOIS
(217) 269-2750

Illinois Professional Land Surveyor No. 3106



License Expires 11/30/16
Field Work Completed 8/15

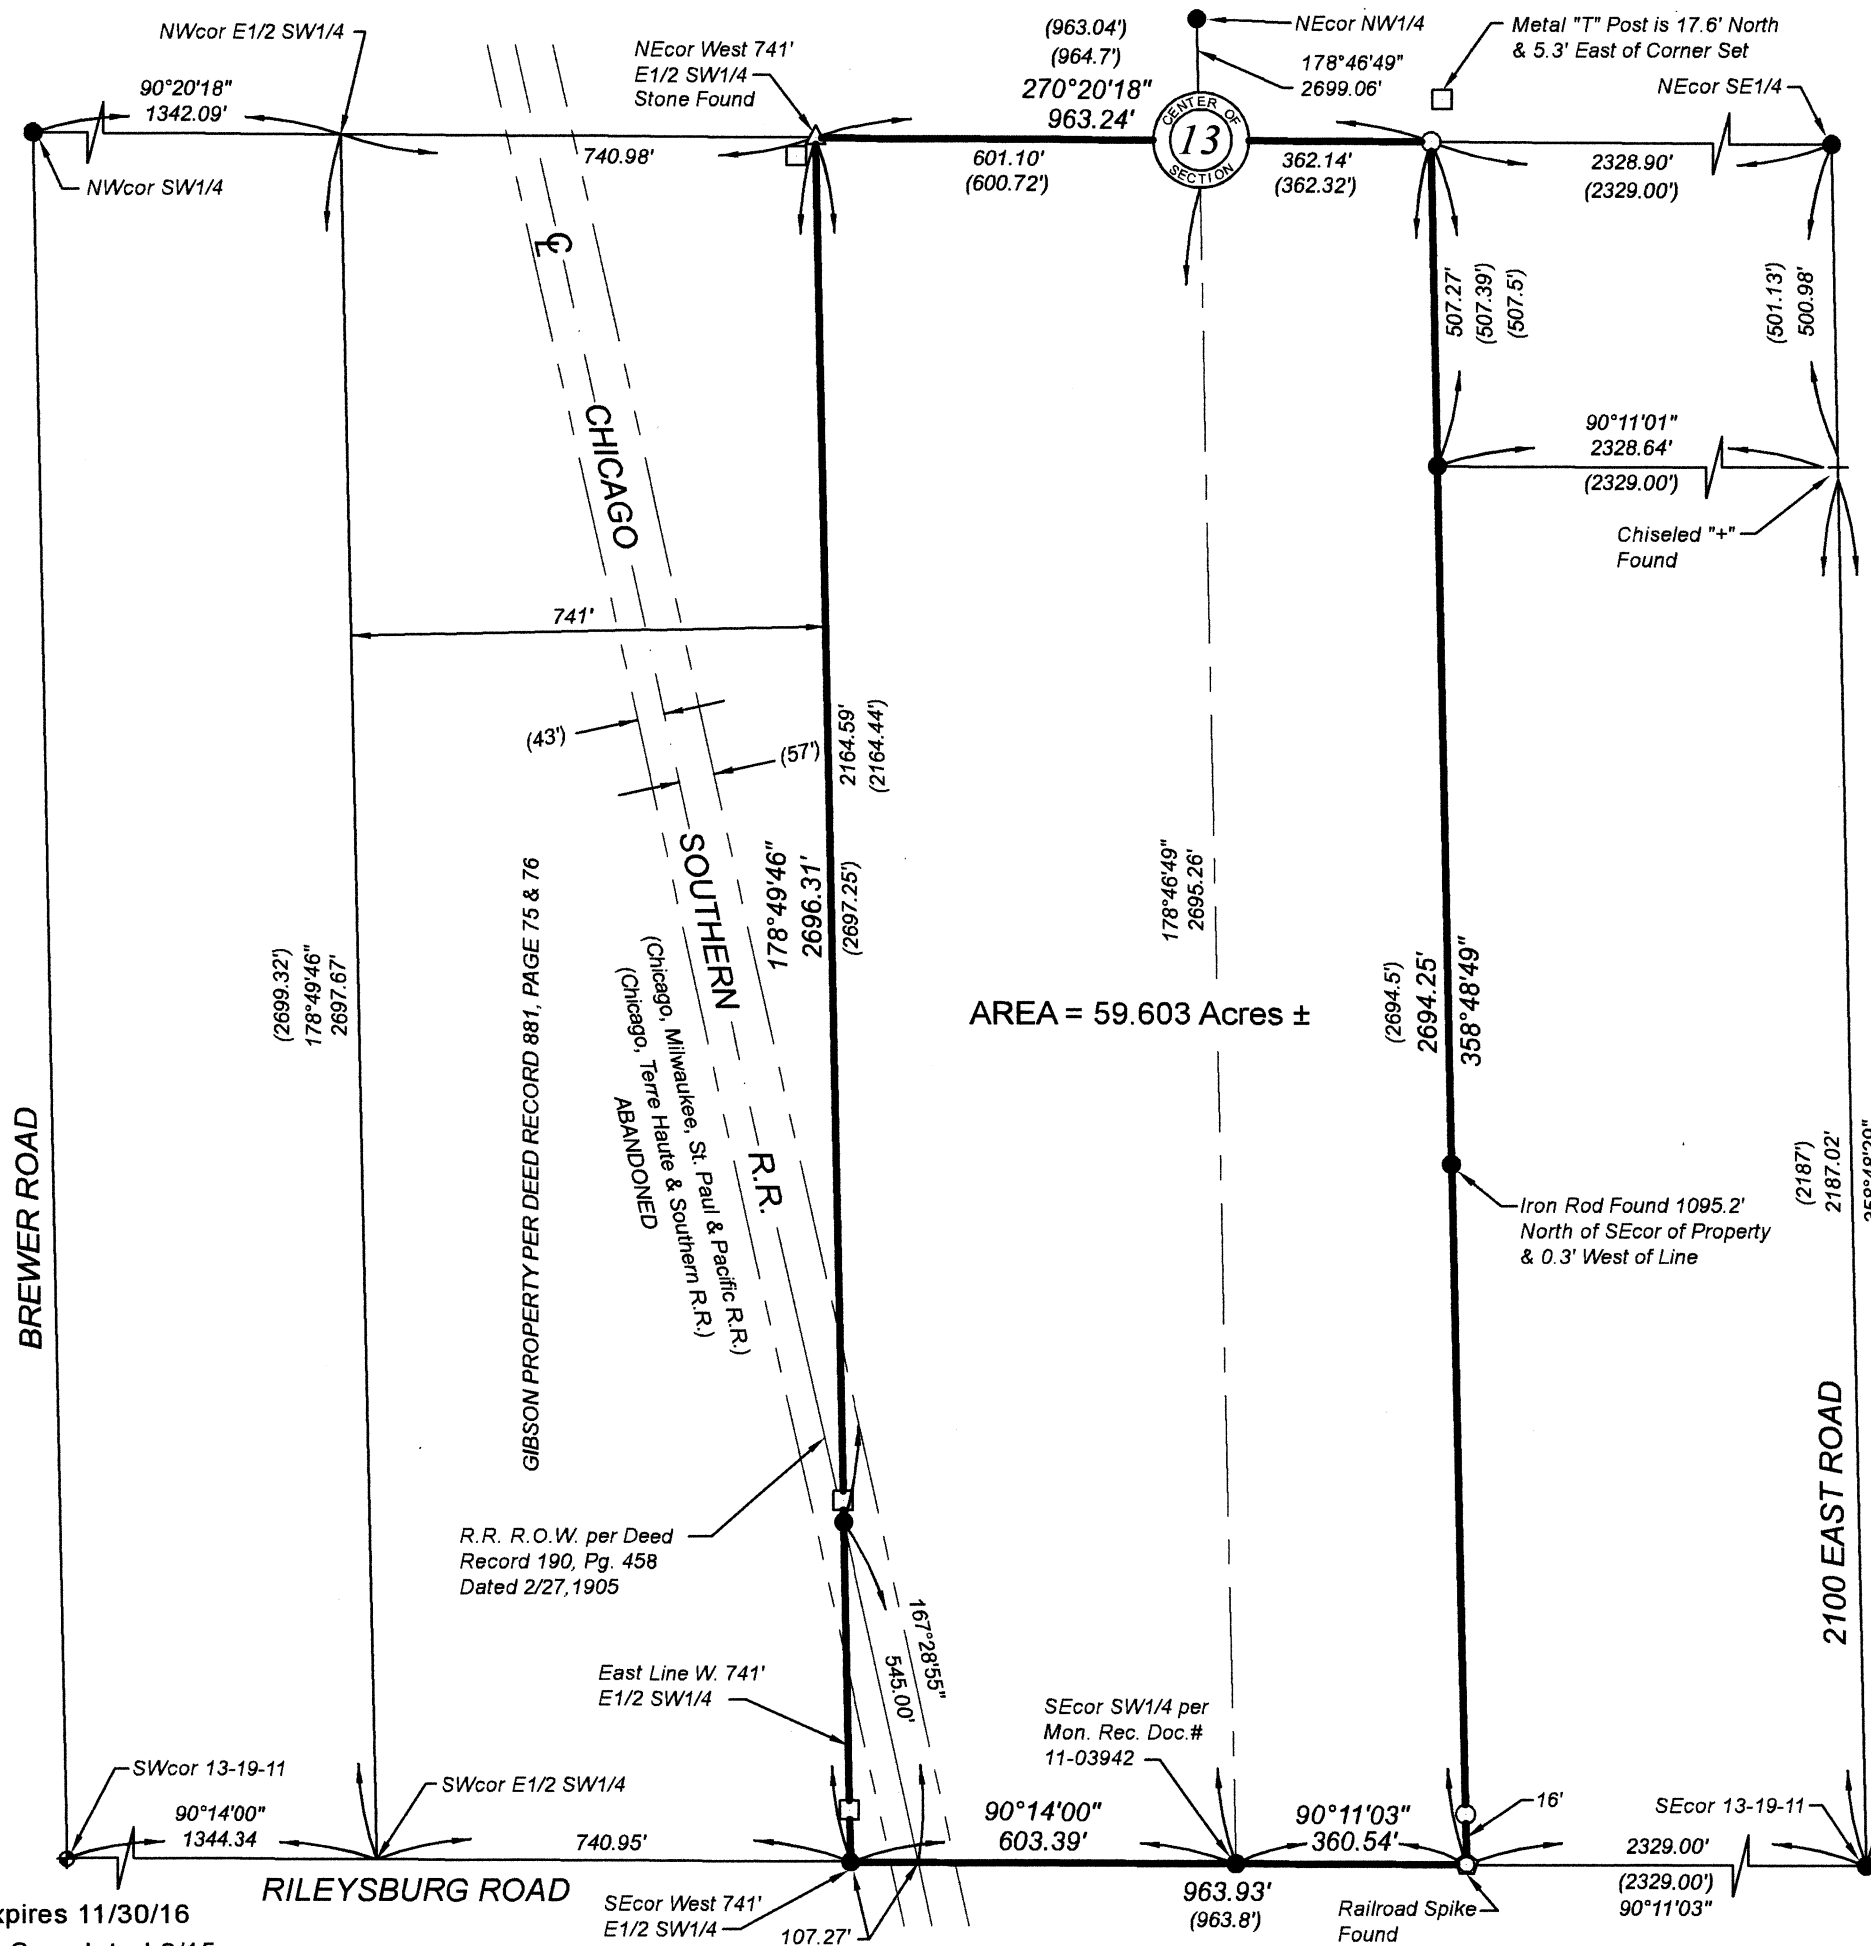

PLAT OF SURVEY

PART OF THE
S1/2 SECTION 19, T19N, R10W
OF THE 2nd P.M.
VERMILION COUNTY, ILLINOIS



SCALE : 1" = 300'

LEGEND

- 5/8" X 24" IRON ROD SET WITH L.S. 3106 IDENTIFICATION CAP
- IRON ROD OR PIPE FOUND
- OLD WOOD FENCE POST
- ◇ RAILROAD SPIKE SET
- (1826.0') RECORD DISTANCE
- 658.60' MEASURED DISTANCE
- 270°30'29" MEASURED AZIMUTH (DIRECTION)
- BOUNDARY OF SURVEY

THIS WILL FURTHER STATE

That the above plat is a true and correct representation of said survey as made under my direction and supervision. Dimensions are shown in feet, tenths, and hundredths. This professional service conforms to the current Illinois minimum standards for a boundary survey.

Signed and dated in Chrisman, Illinois, this 4th day
of August, 2015.




S.W. ROSS LAND SURVEYING
SURVEYING & MAPPING
222 N. ALABAMA ST.
CHRISMAN, ILLINOIS
(217) 269-2750

Scott W. Ross

Illinois Professional Land Surveyor No. 3106

License Expires 11/30/16
Field Work Completed 8/15

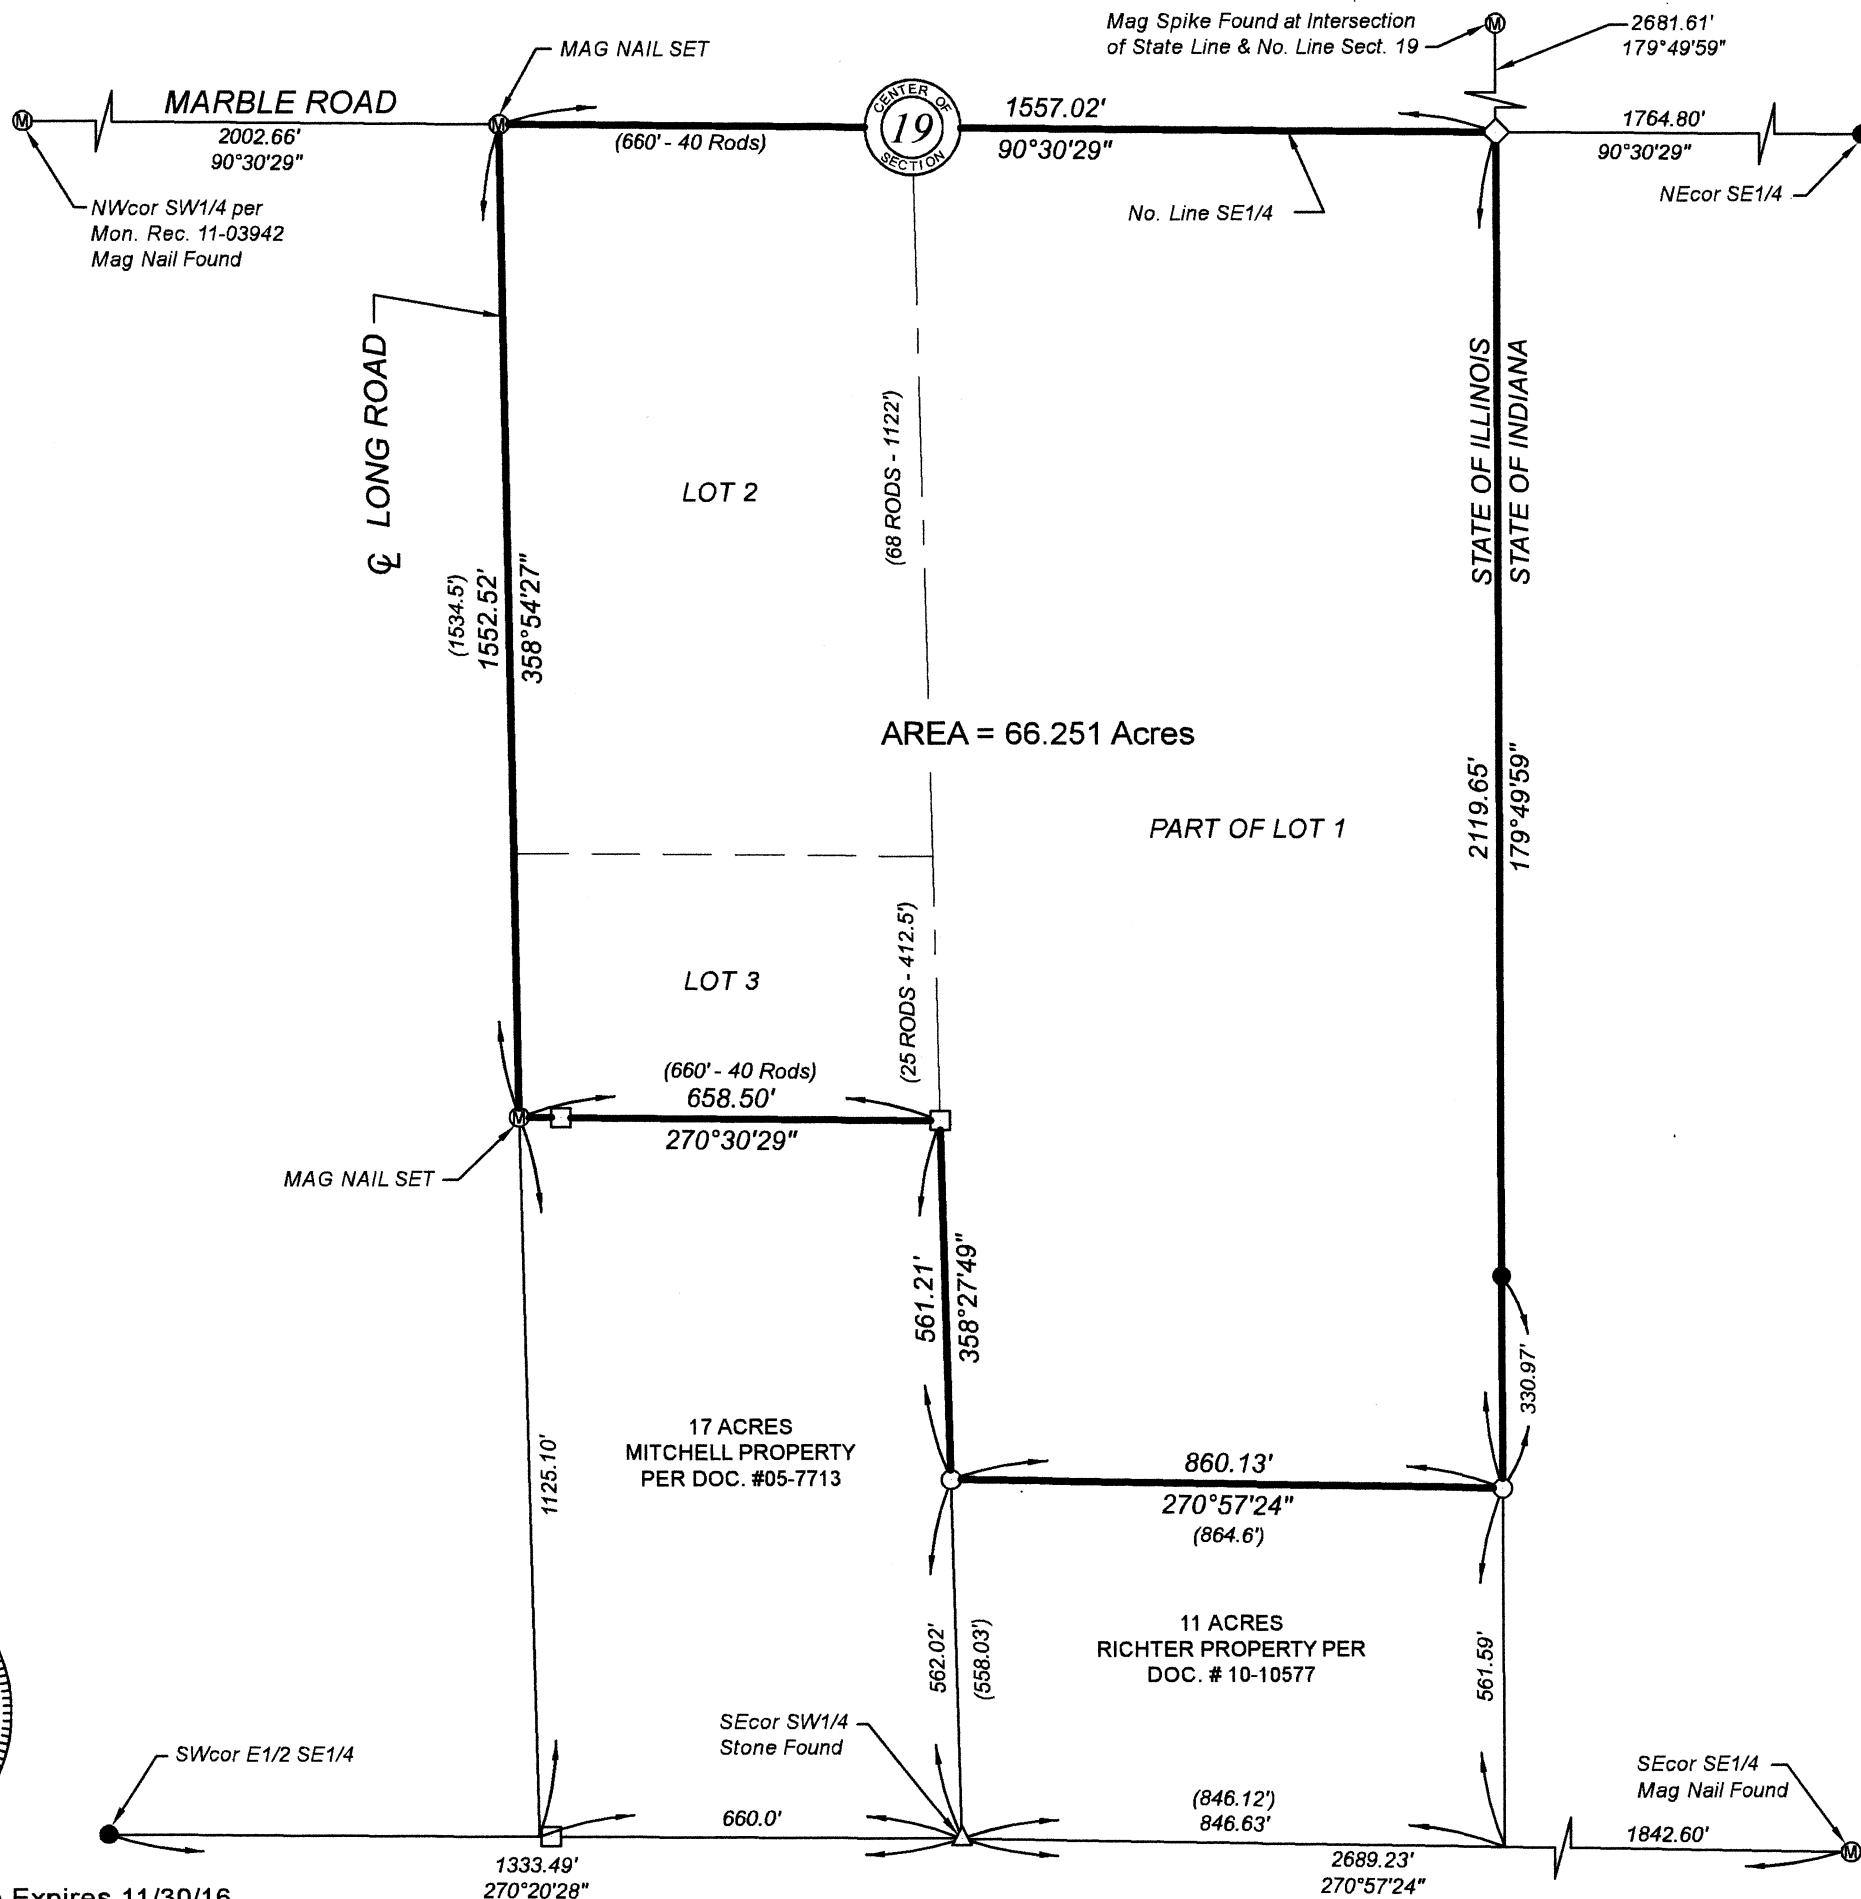


PLAT OF SURVEY

PART OF THE
FRACTIONAL S1/2 SECTION 6, T18N, R10W
ALSO PART OF
FRACTIONAL N1/2 SECTION 7, T18N, R10W
OF THE 2nd P.M.
VERMILION COUNTY, ILLINOIS



SCALE : 1" = 300'

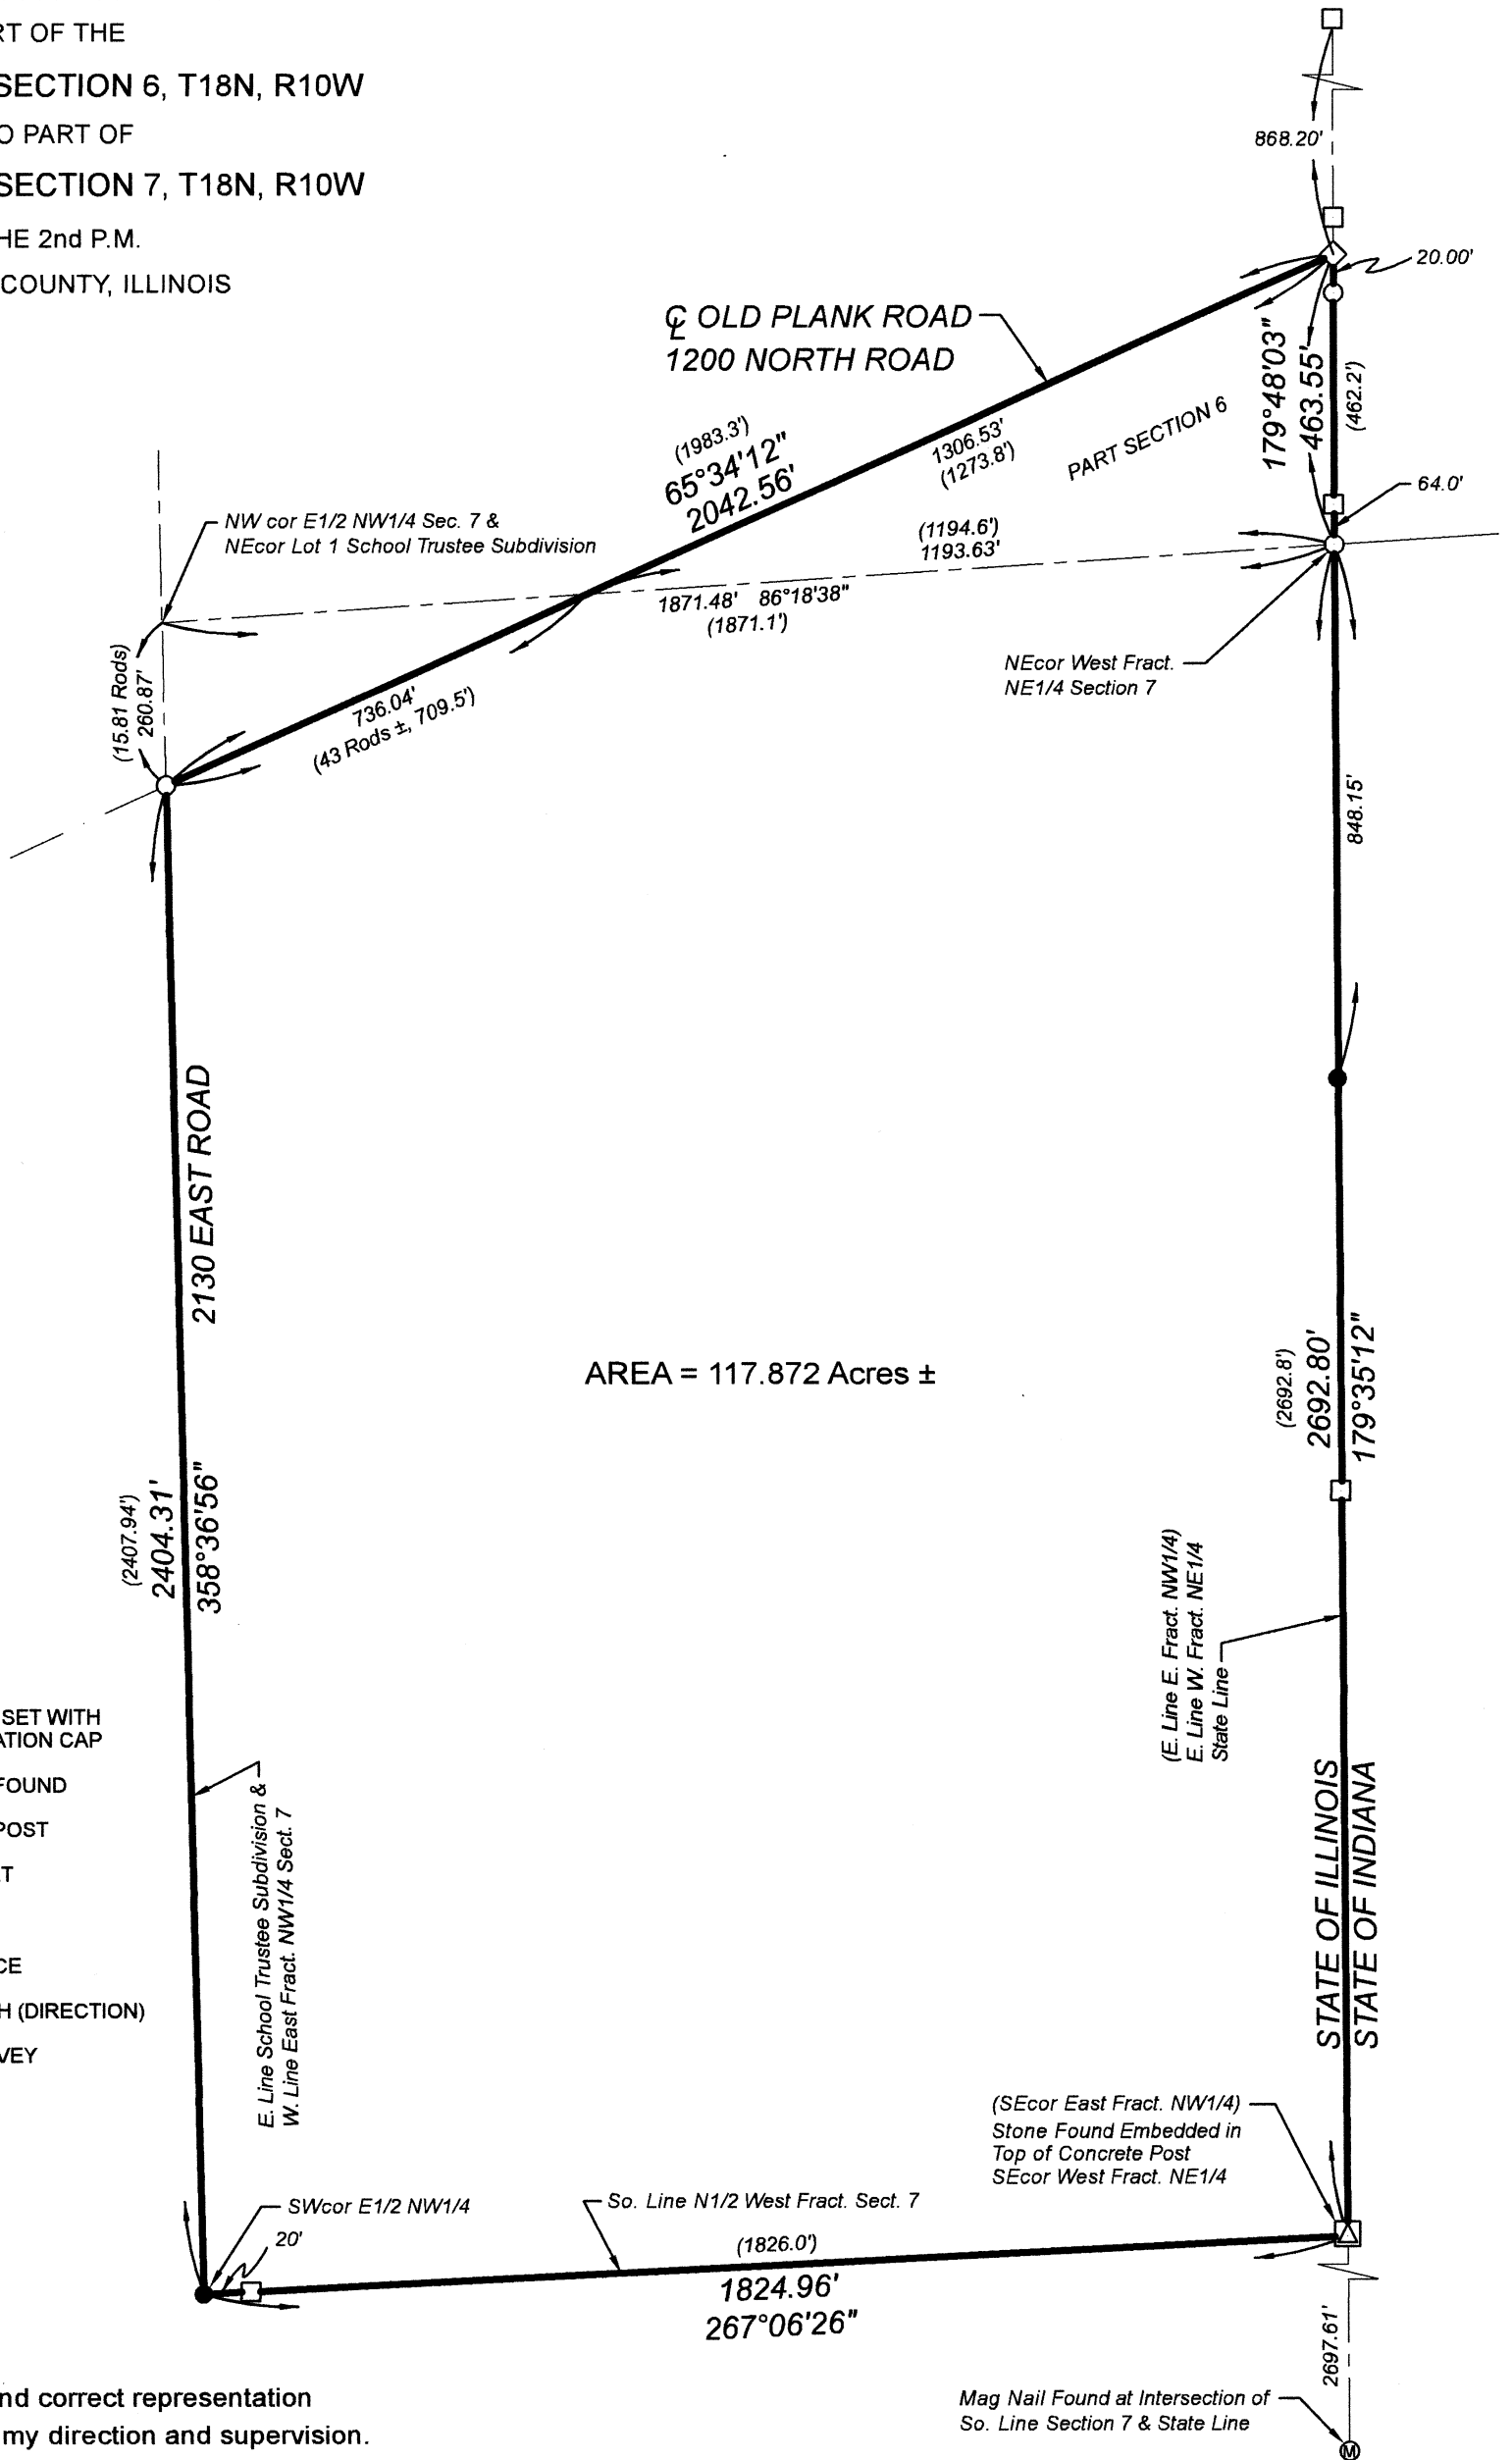

LEGEND

- 5/8" X 24" IRON ROD SET WITH L.S. 3106 IDENTIFICATION CAP
- IRON ROD OR PIPE FOUND
- CONCRETE FENCE POST
- ◇ RAILROAD SPIKE SET
- (1826.0') RECORD DISTANCE
- 1824.96' MEASURED DISTANCE
- 267°06'26" MEASURED AZIMUTH (DIRECTION)
- BOUNDARY OF SURVEY

THIS WILL FURTHER STATE

That the above plat is a true and correct representation
of said survey as made under my direction and supervision.
Dimensions are shown in feet, tenths, and hundredths.
This professional service conforms to the current Illinois
minimum standards for a boundary survey.

Signed and dated in Chrisman, Illinois, this 4th day
of August, 2015.

Scott W. Ross
Illinois Professional Land Surveyor No. 3106

S. W. ROSS LAND SURVEYING
SURVEYING & MAPPING
222 N. ALABAMA ST.
CHRISMAN, ILLINOIS
(217) 269-2750

License Expires 11/30/16
Field Work Completed 8/15



REFERENCE DOCUMENTS:

- COUNTY SURVEYOR RECORD BOOK 2 PAGE 133, DATED 8/14/1867.
- COUNTY SURVEYOR RECORD BOOK 1, PAGE 367
PLAT OF SCHOOL SUBDIVISION, DATED 4/7/1848
- PLAT OF SURVEY PER DOC. #90-5356, DATED 6/26/1990.
- TRUSTEES DEED DOC. #98-12935 CONVEYING TO WINWOOD FARM,
INC. DATED 10/23/1998