
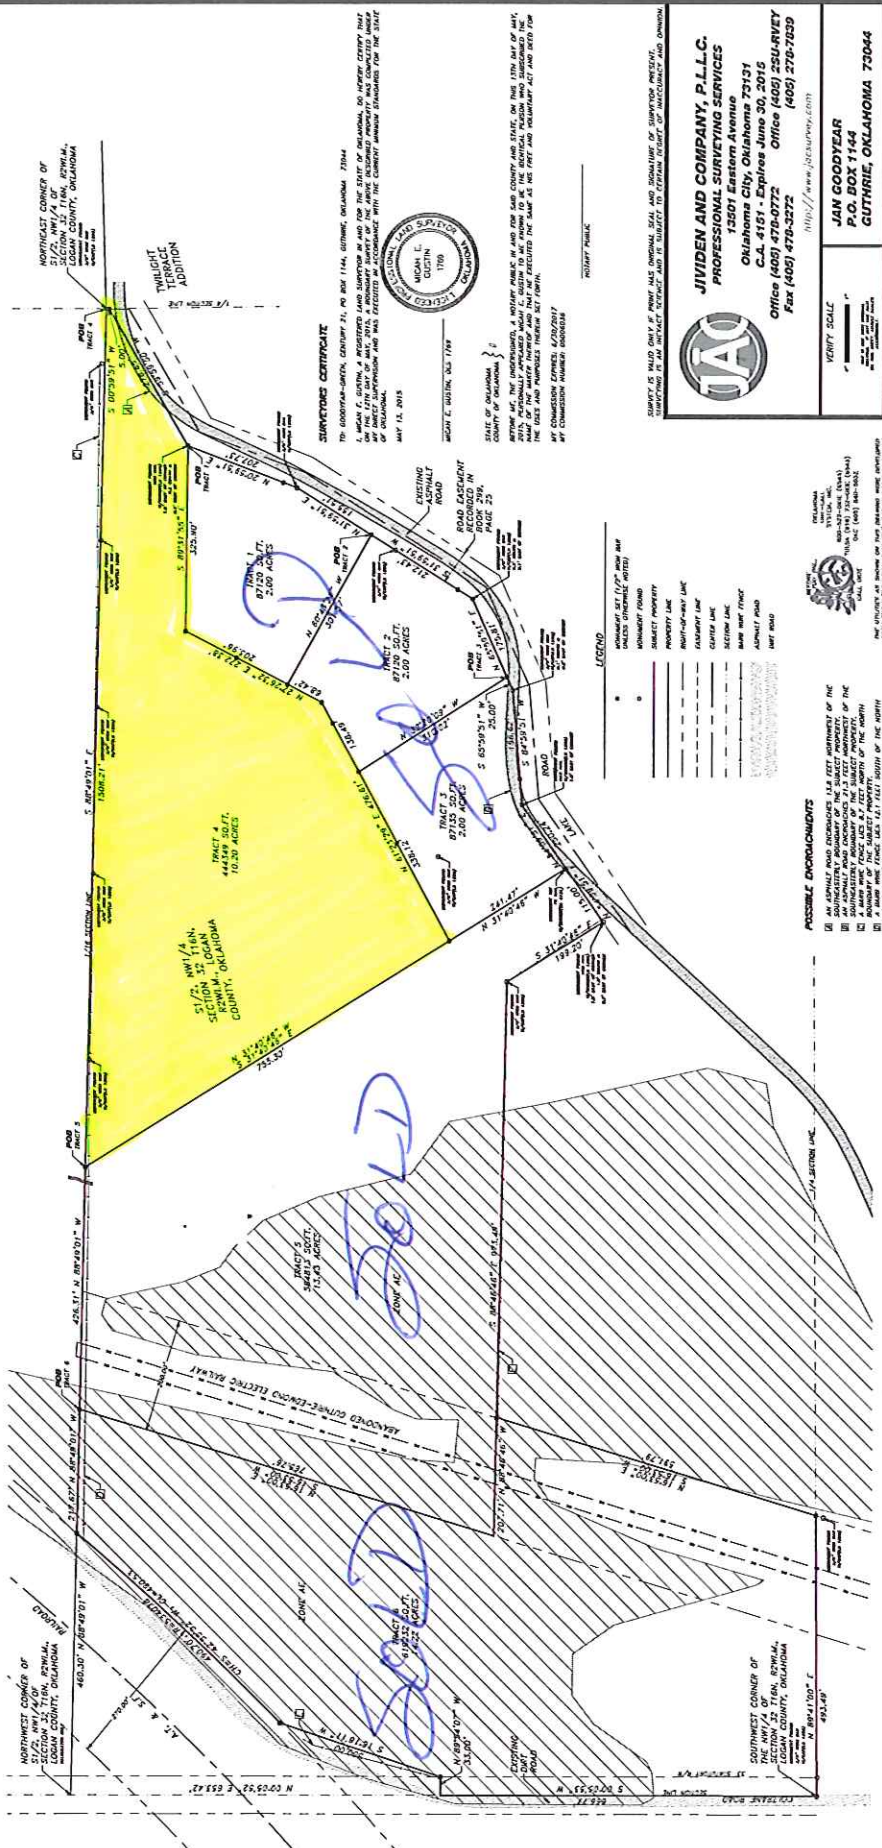
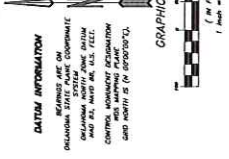


# BOUNDARY SURVEY

## PART OF THE S1/2 OF THE NW1/4 OF SECTION 32, T16N, R2W1M. LOGAN COUNTY, OKLAHOMA

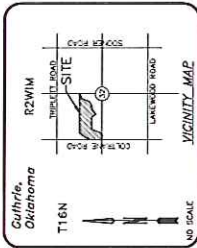

**SURVEYOR'S CERTIFICATE**

 STATE OF OKLAHOMA  
 COUNTY OF LOGAN  
 MY COMMISSION EXPIRES 6/30/2017  

**LEGEND**

- PROPERTY LINE
- RIGHT-OF-WAY LINE
- EASEMENT LINE
- CENTER LINE
- SECTION LINE
**POSSIBLE ENCROACHMENTS**

**JIVIDEN AND COMPANY, P.L.L.C.**  
 PROFESSIONAL SURVEYING SERVICES  

**VERY SCALE**  
 1" = 100'

**JAN GOODYEAR**  
 P.O. BOX 1144  
 GUTHRIE, OKLAHOMA 73044

**Page 1 of 2**

N  
W + E  
S

