


CURVE	ARC	RADIUS	DEGREE OF CURVE	DELTA	TANGENT	CHORD	BEARING	CHORD
C1	683.96'	421.28'	132°43'4"	78°18'19"	347.88'	552'11"12" W	638.56'	

LEGEND

- FL = Found Line
- PL = Property Line
- R/W = Right-of-Way
- CS = Road Set or Label
- SD = Stationing
- SP = Sight Distance
- W = Wire Fence

R/W	CHORD BEARING	ARC	CHORD	RADIUS	DELTA	TANGENT	DEGREE OF CURVE
L1	N82°07'04" W	884.08'					
L2	N44°45'37" E	190.00'					
L3	S38°48'09" E	249.56'					
L4	S68°54'43" E	625.00'					
C2	S82°24'20" E	82.01'					
C3	N7°06'03" E	146.53'					
L5	S68°53'57" E	68.81'					
C4	S7°45'43" E	61.37'					
C5	S7°51'30" W	288.09'					
L6	S48°09'14" W	307.85'					
L7	S75°06'54" W	221.18'					
C6	S16°38'54" W	63.61'					

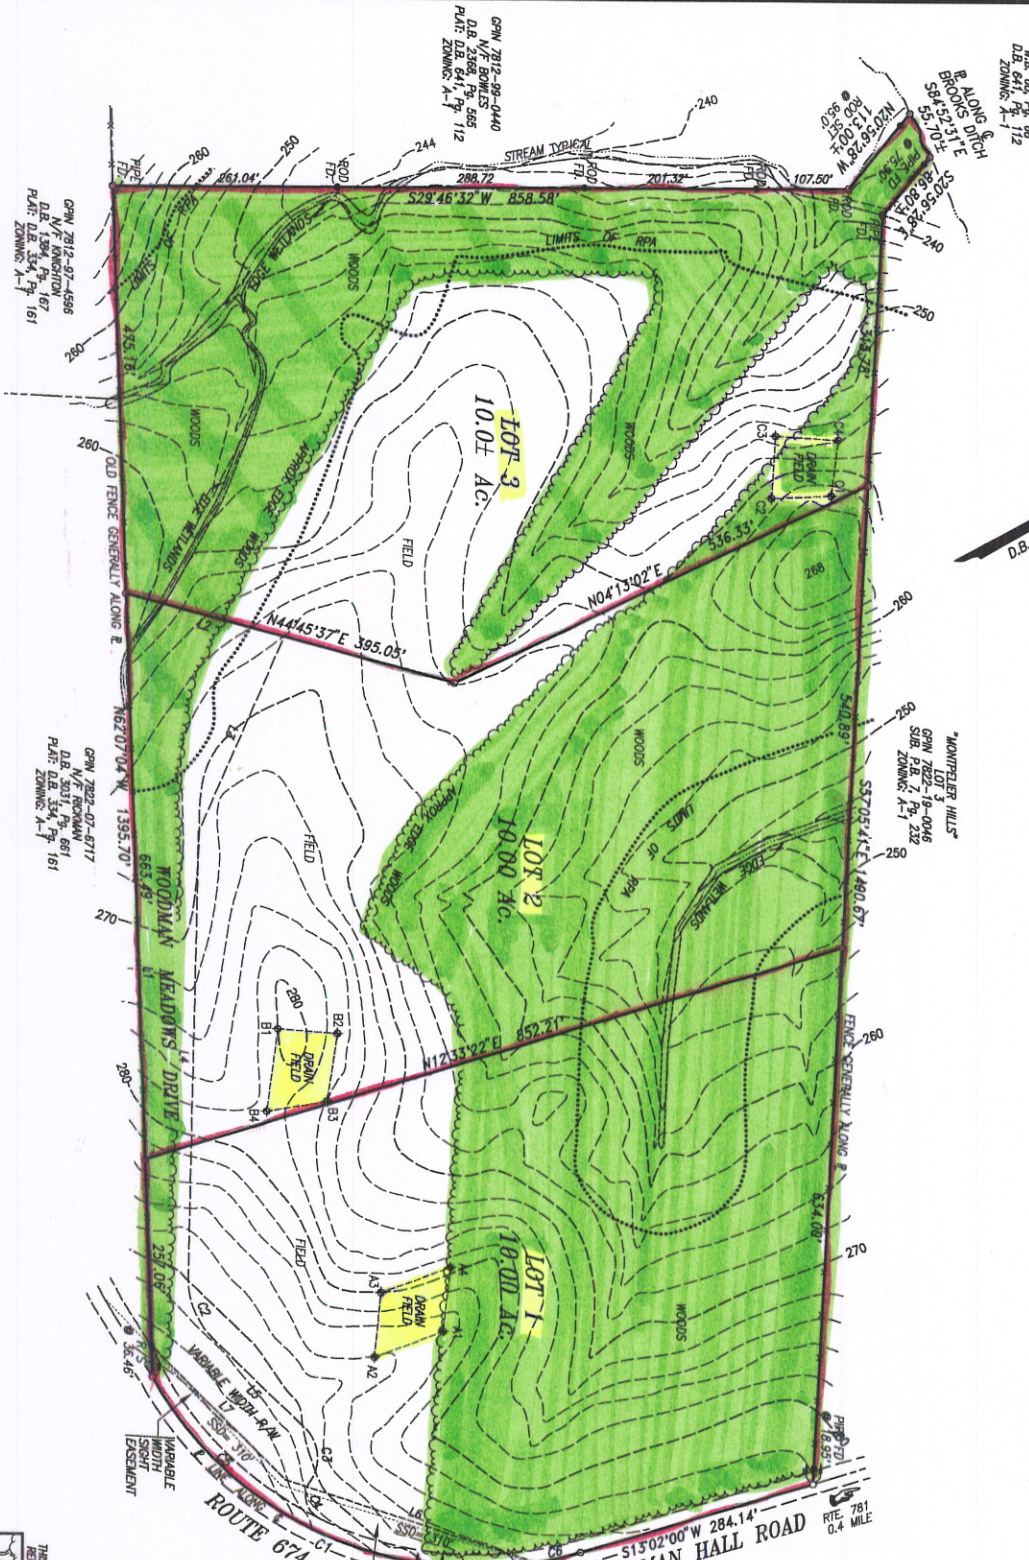

SCALE: 1" = 100'

0 100 200

WOODMAN MEADOWS
 SOUTH ANNA DISTRICT,
 HANOVER COUNTY, VIRGINIA
 OWNER: BLAKE, NANCY P. & ANDERSON, JANICE P.
 DEVELOPER: NEW VENTURE REAL ESTATE, LLC

DAVIDSON LAND SURVEYING, INC.
 (804) 776-8518
 P.O. Box 68 Walkerton, Virginia 23177
 davidsonlandsurveying@yahoo.com

Date: 16 MARCH, 2015
 Drawn by: TMD
 PROJ. / HA-115
 SHEET 2 OF 2